

RIVER MARSH VILLAGE
WATER STREET
PEMBROKE, MA

AXIOM

REVISIONS


2 BEDROOM
MIDDLE UNIT

OWNER:
RIVER MARSH
LLC,
293 WASHINGTON
ST., NORWELL
MASSACHUSETTS

TYPICAL
FLOORPLANS


DATE: 2 DEC. 2016
SCALE: 1/4" = 1'-0"
FILE: g:\pjh\dyer\graph\2b\middle unit

A1

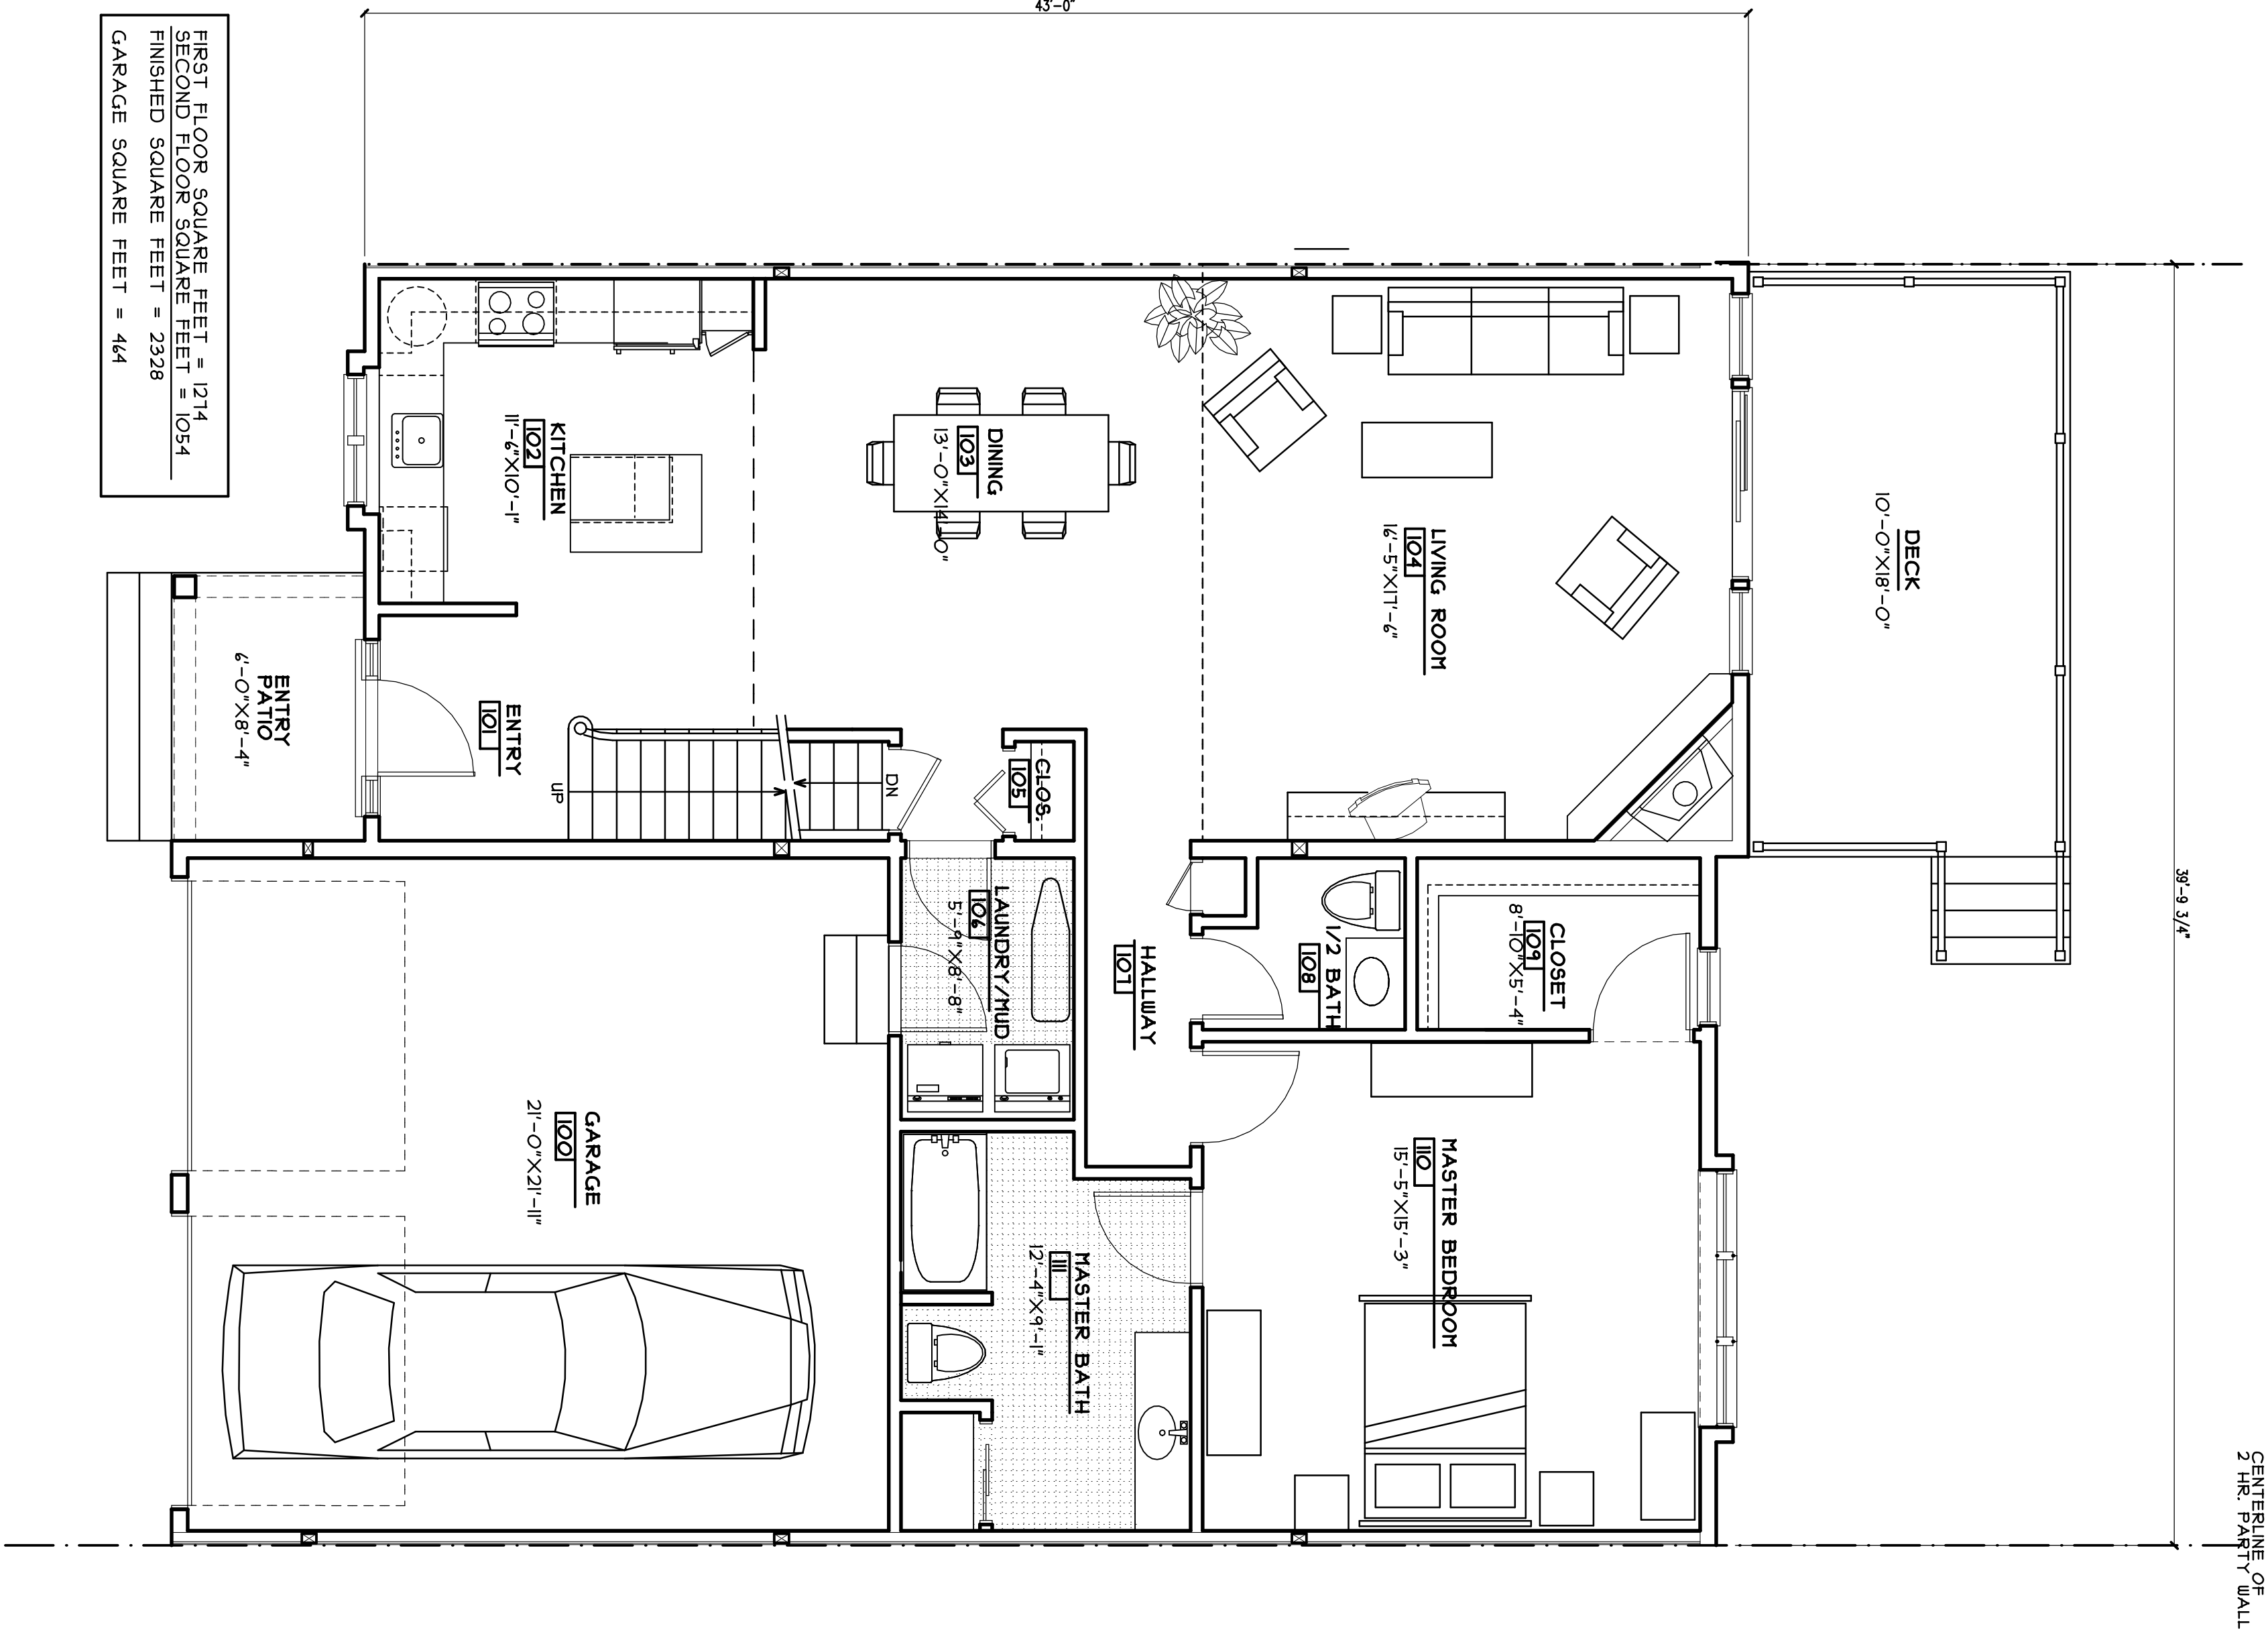

TYPICAL FIRST FLOOR PLAN-(2) BEDROOM MIDDLE UNIT

SCALE: 1/4" = 1'-0"

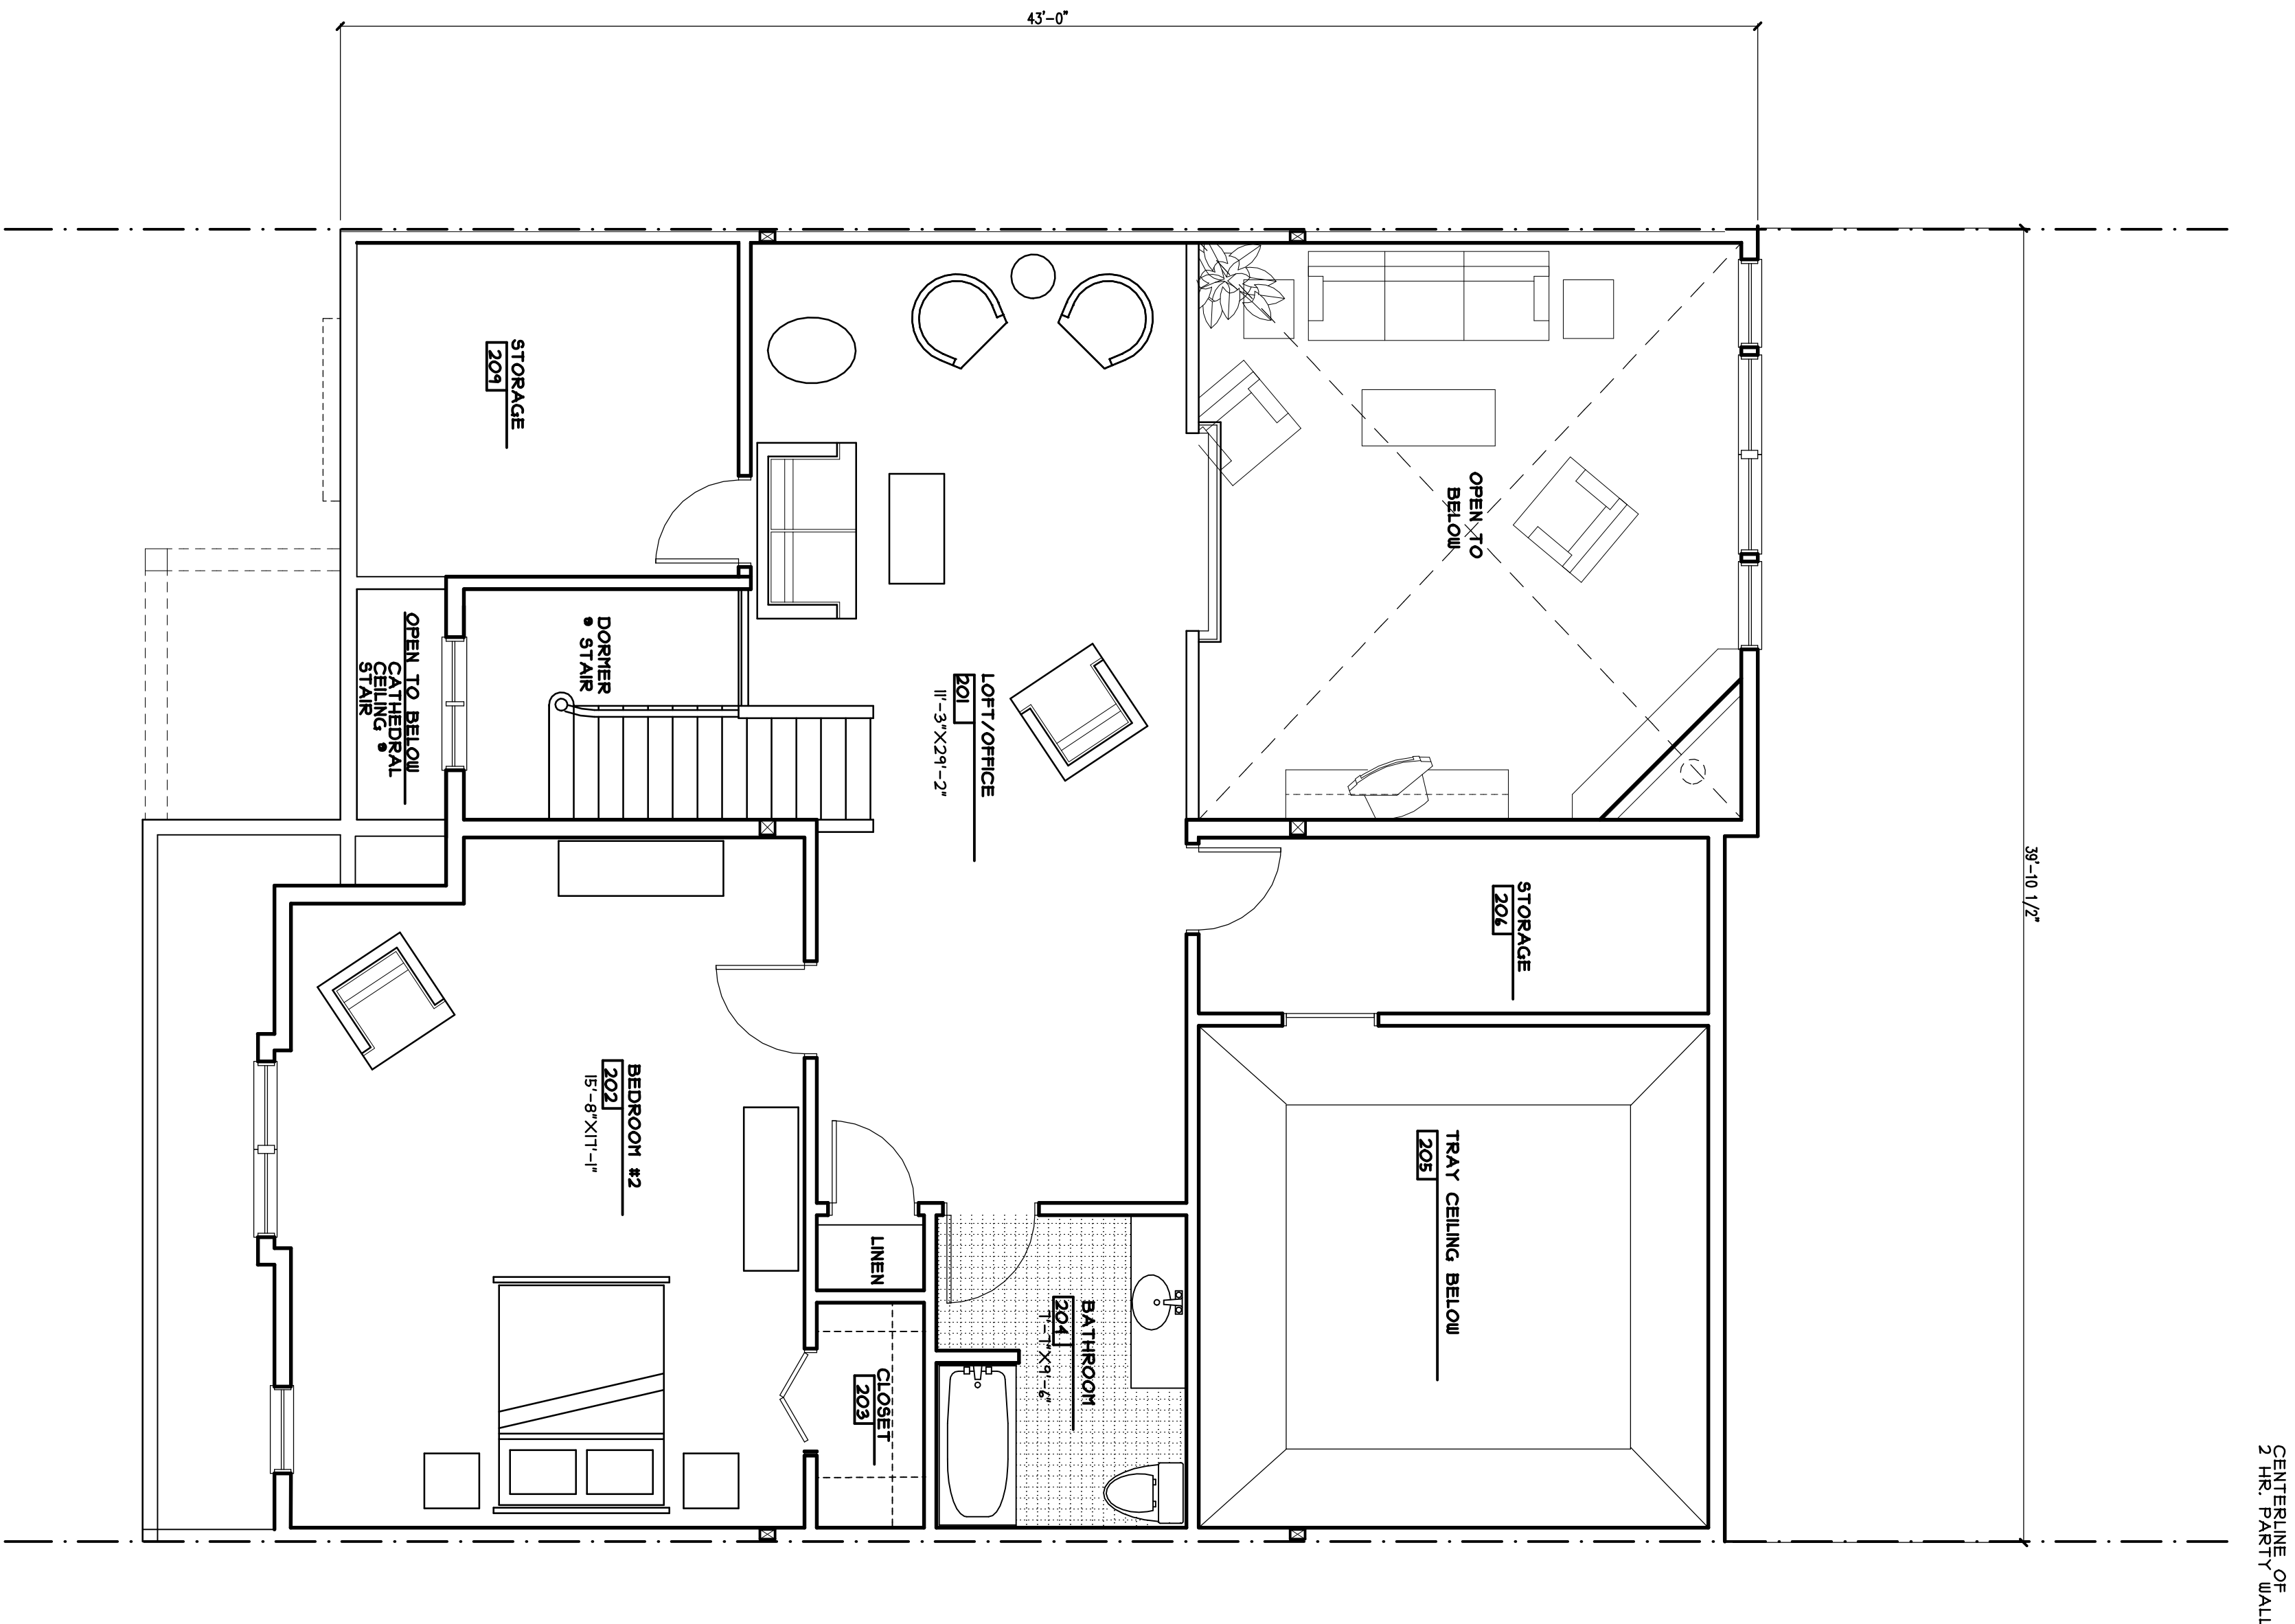

TYPICAL SECOND FLOOR PLAN-(2) BEDROOM MIDDLE UNIT

SCALE: 1/4" = 1'-0"