

RIVER MARSH VILLAGE
WATER STREET
PEMBROKE, MA



REVISIONS


3 BEDROOM
END UNIT

OWNER:
RIVER MARSH
LLC,
293 WASHINGTON
ST. NORWELL,
MASSACHUSETTS


TYPICAL
FLOORPLANS

DATE: 2 DEC. 2016
SCALE: 1/4" = 1'-0"
FILE: g:\projects\rivermarsh

A1

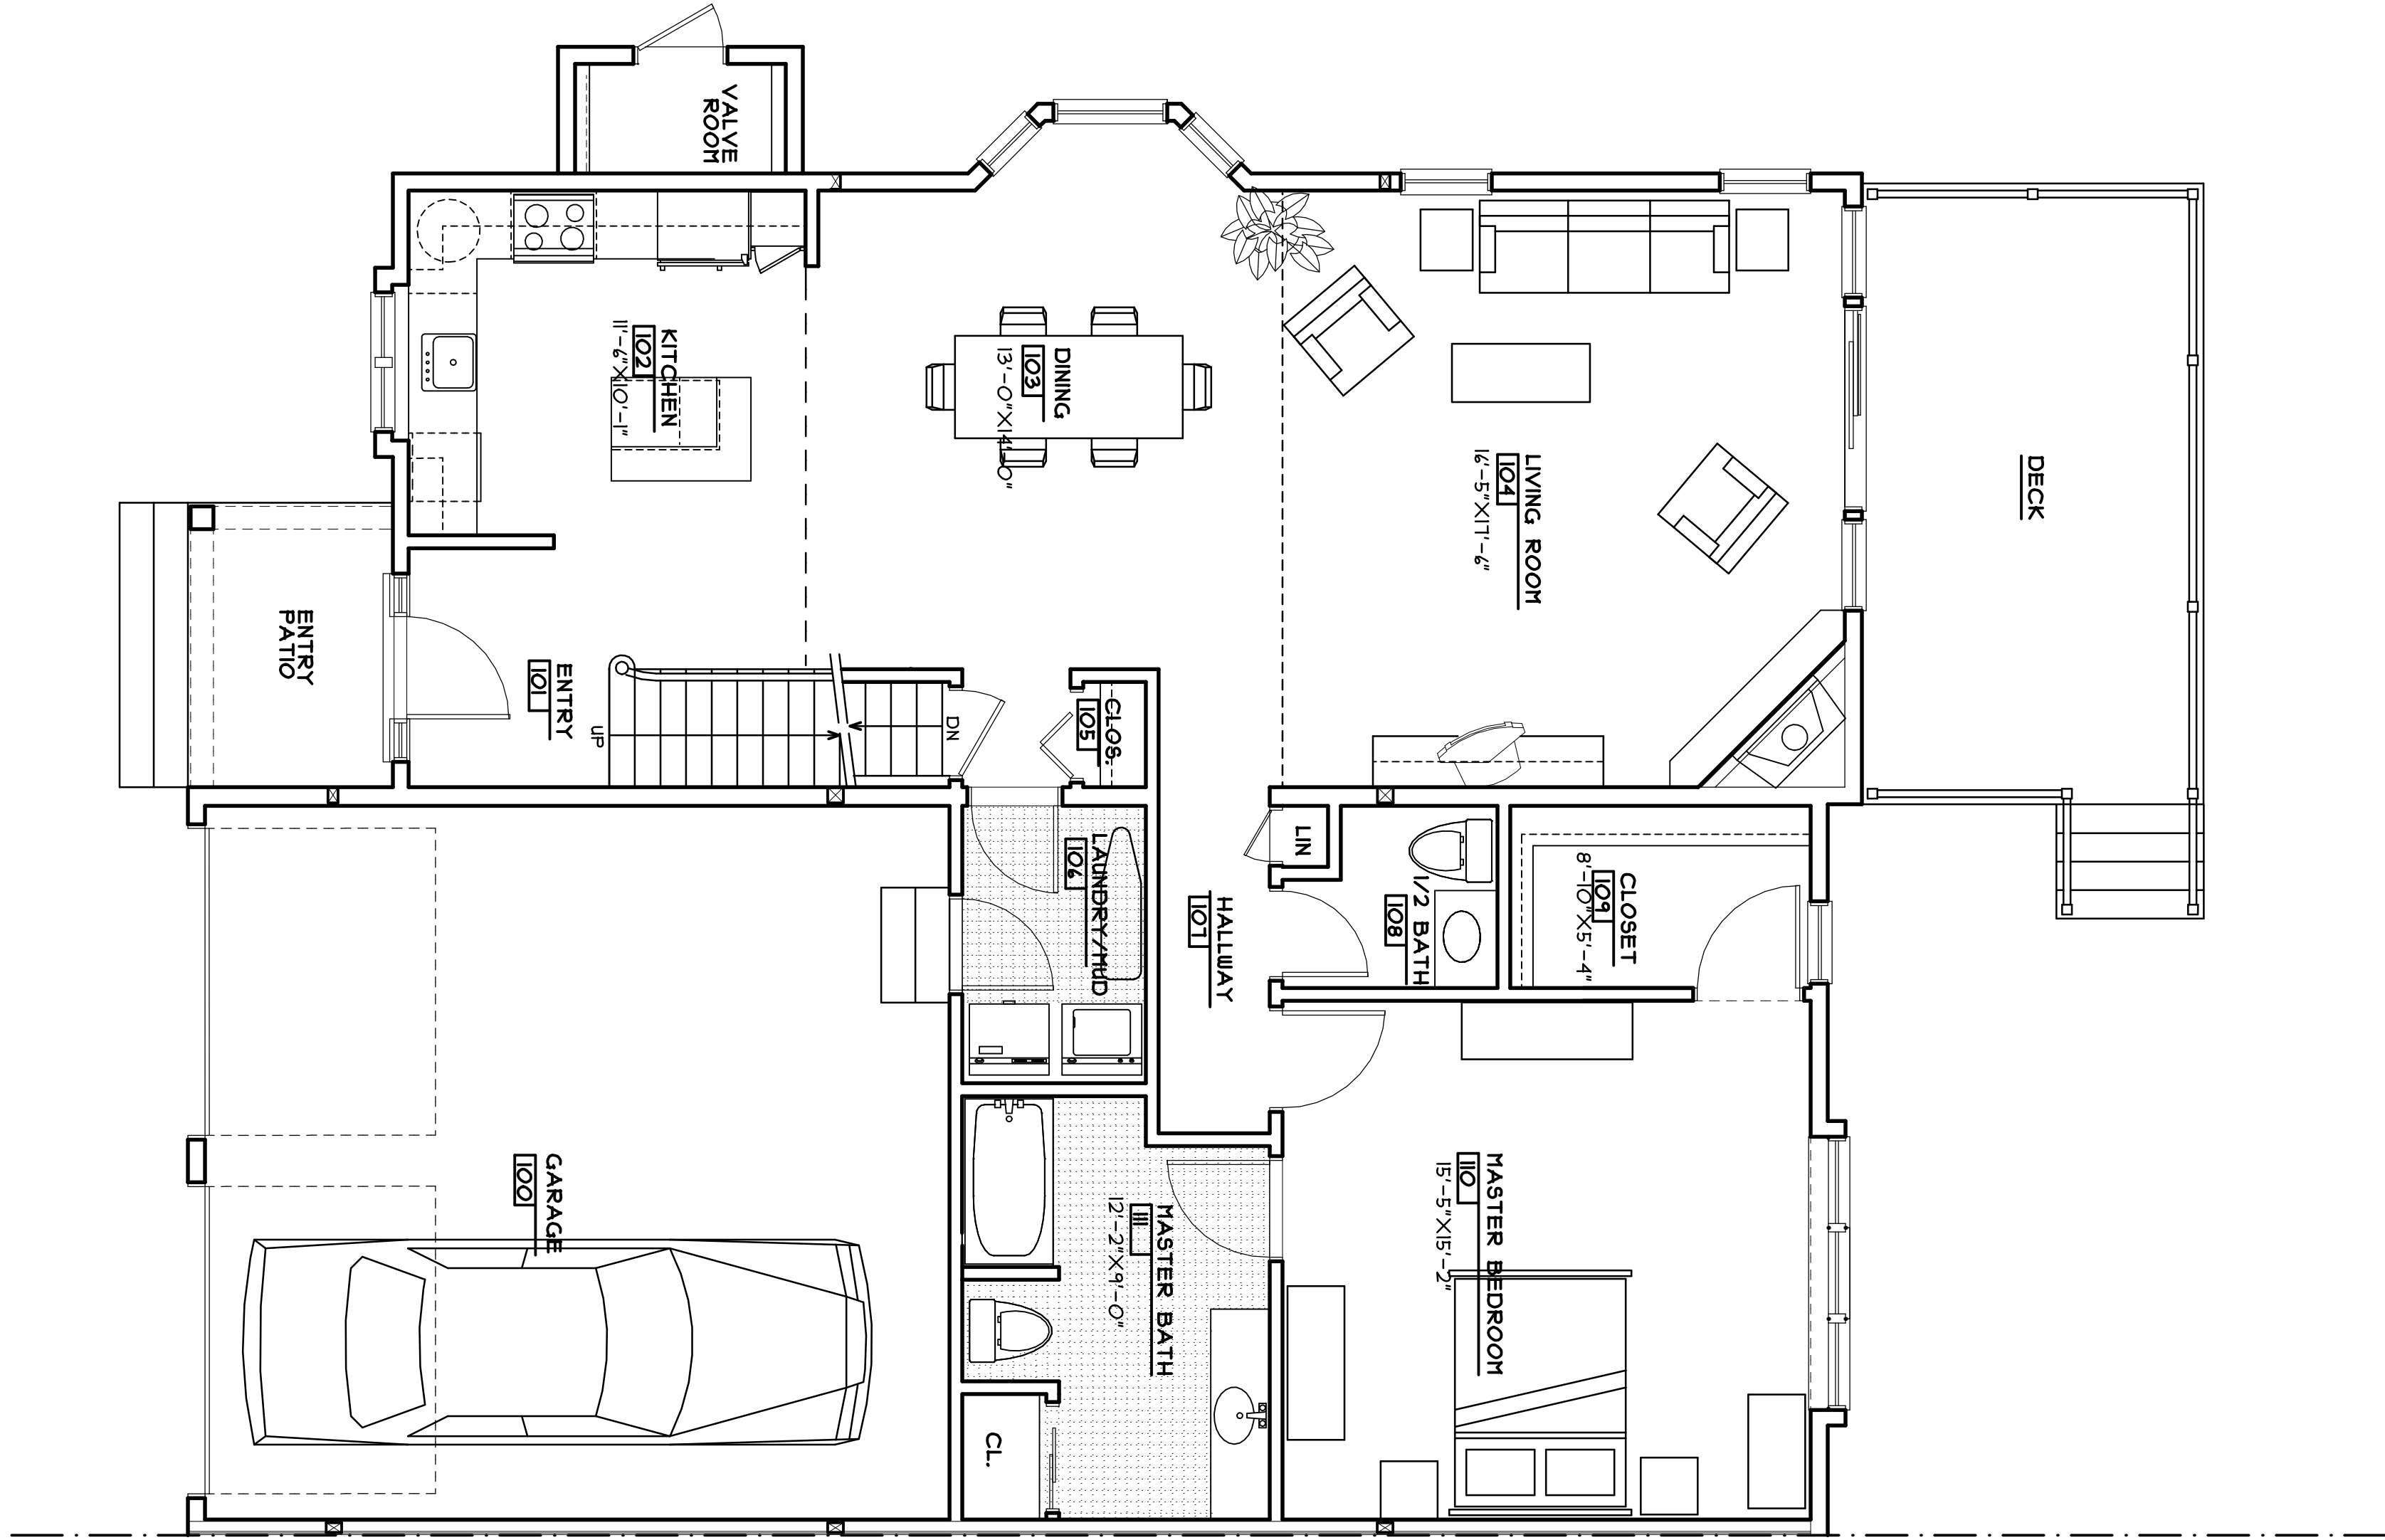

TYPICAL FIRST FLOOR PLAN-(3) BEDROOM END UNIT
SCALE: 1/4" = 1'-0"

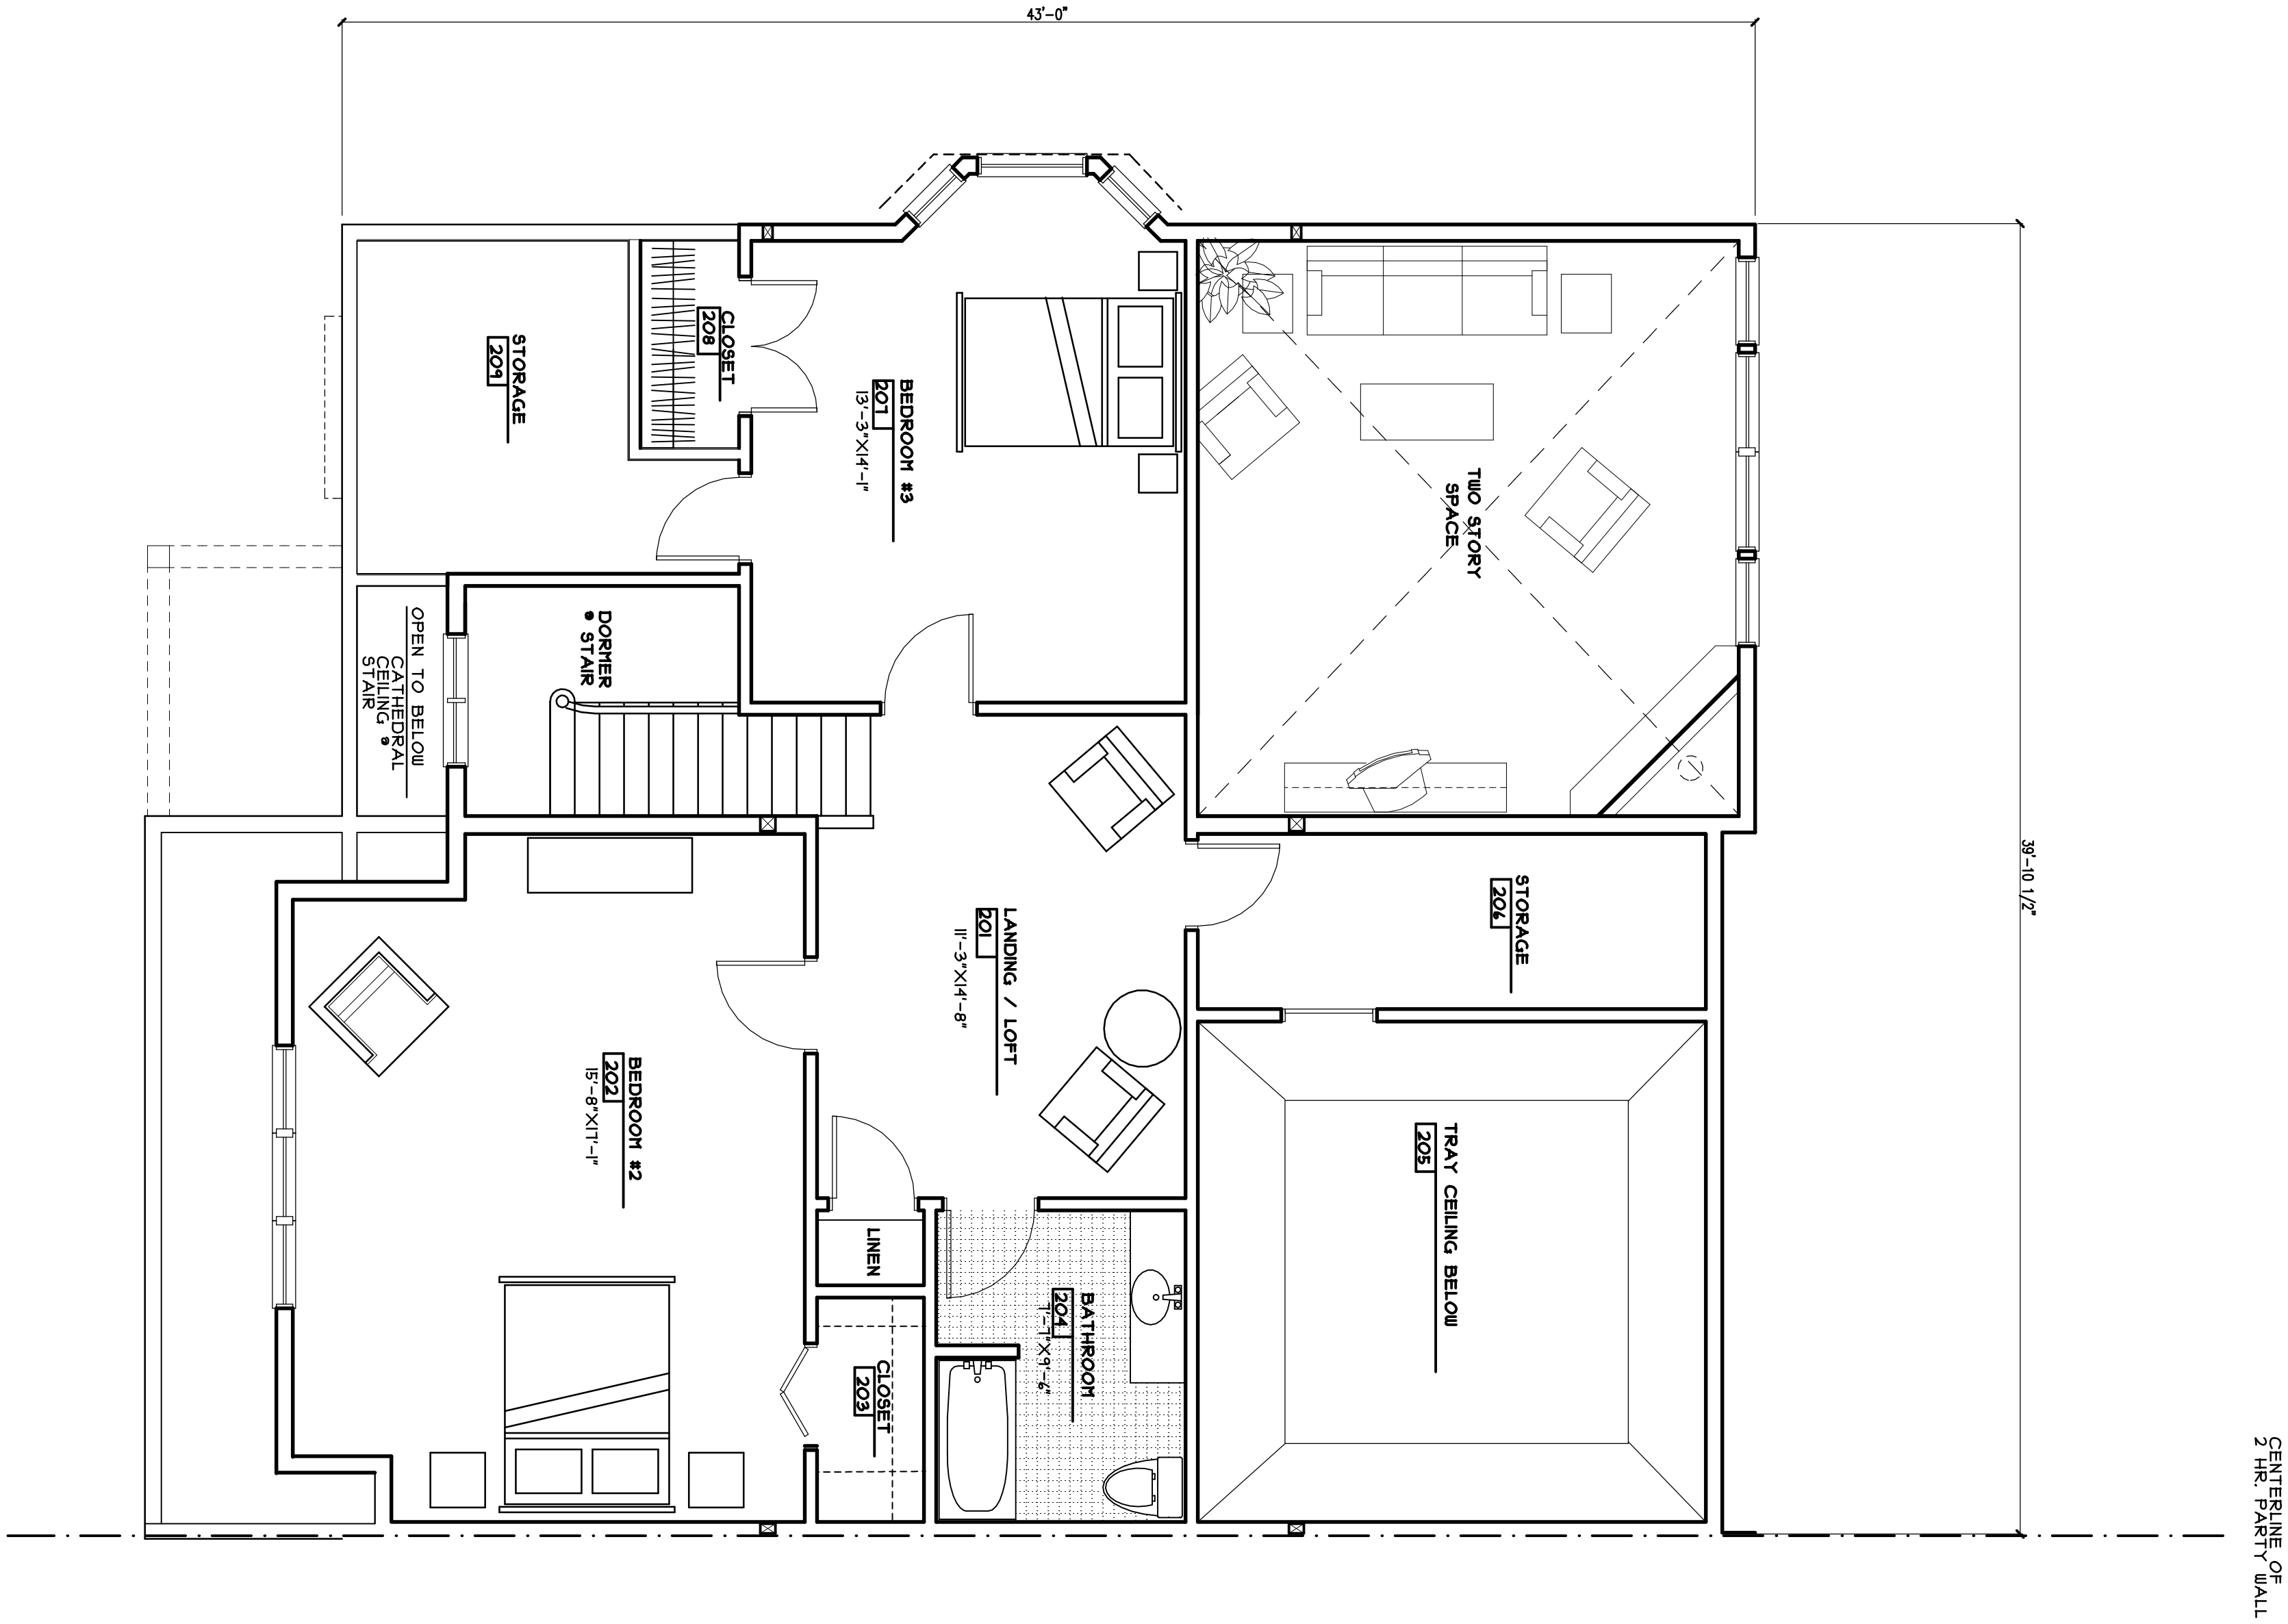

TYPICAL SECOND FLOOR PLAN-(3) BEDROOM END UNIT
SCALE: 1/4" = 1'-0"