
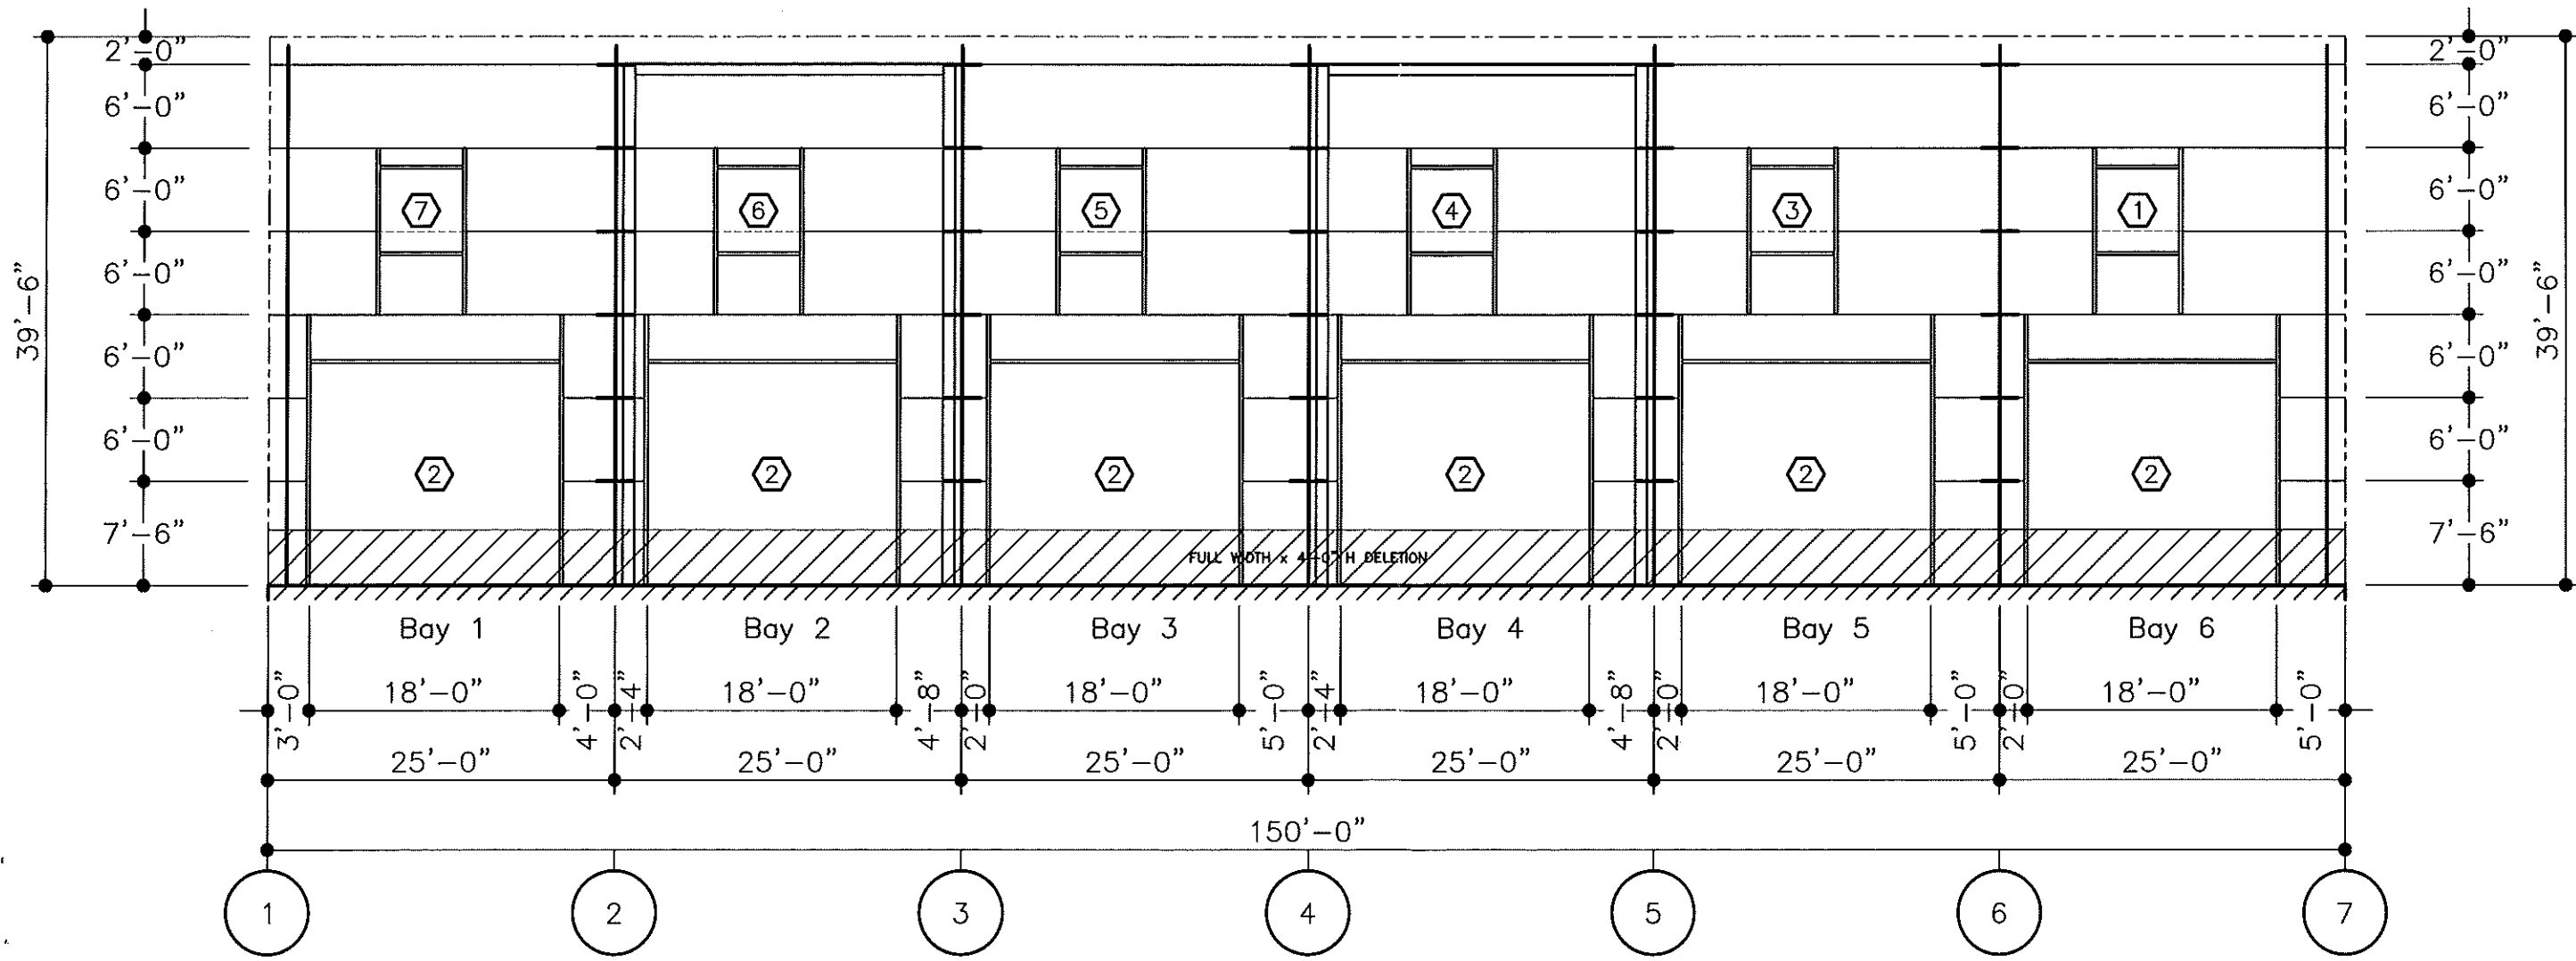


FRAMED OPENING SCHEDULE					
ID	QTY	WIDTH	HEIGHT	SILL HEIGHT	LOCATED
1	1	6'-0"	6'-0"	24'-0"	FIELD
2	6	18'-0"	16'-0"	0'-0"	FACTORY
3	1	6'-0"	6'-0"	24'-0"	FIELD
4	1	6'-0"	6'-0"	24'-0"	FIELD
5	1	6'-0"	6'-0"	24'-0"	FIELD
6	1	6'-0"	6'-0"	24'-0"	FIELD
7	1	6'-0"	6'-0"	24'-0"	FIELD

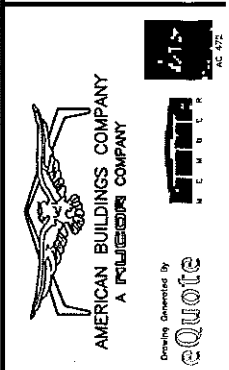

PROJECT NAME:
EAST COAST MARINE
PEMBROKE, MA

CUSTOMER NAME:
EAST COAST MARINE SERVICES, INC.
PEMBROKE, MA


DO NOT USE FOR FINAL CONSTRUCTION

12/30/2019 12:15 PM



PRELIMINARY STRUCTURAL ELEVATIONS

QUOTE NUMBER:
AOJ-19001-R6

ST6

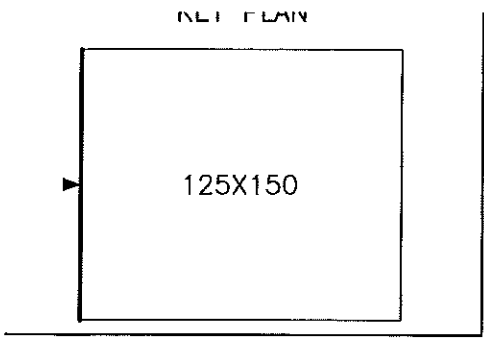

FRAMED OPENING SCHEDULE					
ID	QTY	WIDTH	HEIGHT	SILL HEIGHT	LOCATED
1	1	6'-0"	6'-0"	8'-0"	FIELD
2	1	6'-0"	6'-0"	24'-0"	FIELD
3	1	6'-0"	6'-0"	8'-0"	FIELD
4	1	14'-0"	14'-0"	21'-0"	FACTORY
5	1	6'-0"	6'-0"	24'-0"	FIELD
6	1	20'-0"	22'-0"	0'-0"	FACTORY
7	1	18'-0"	22'-0"	0'-0"	FACTORY

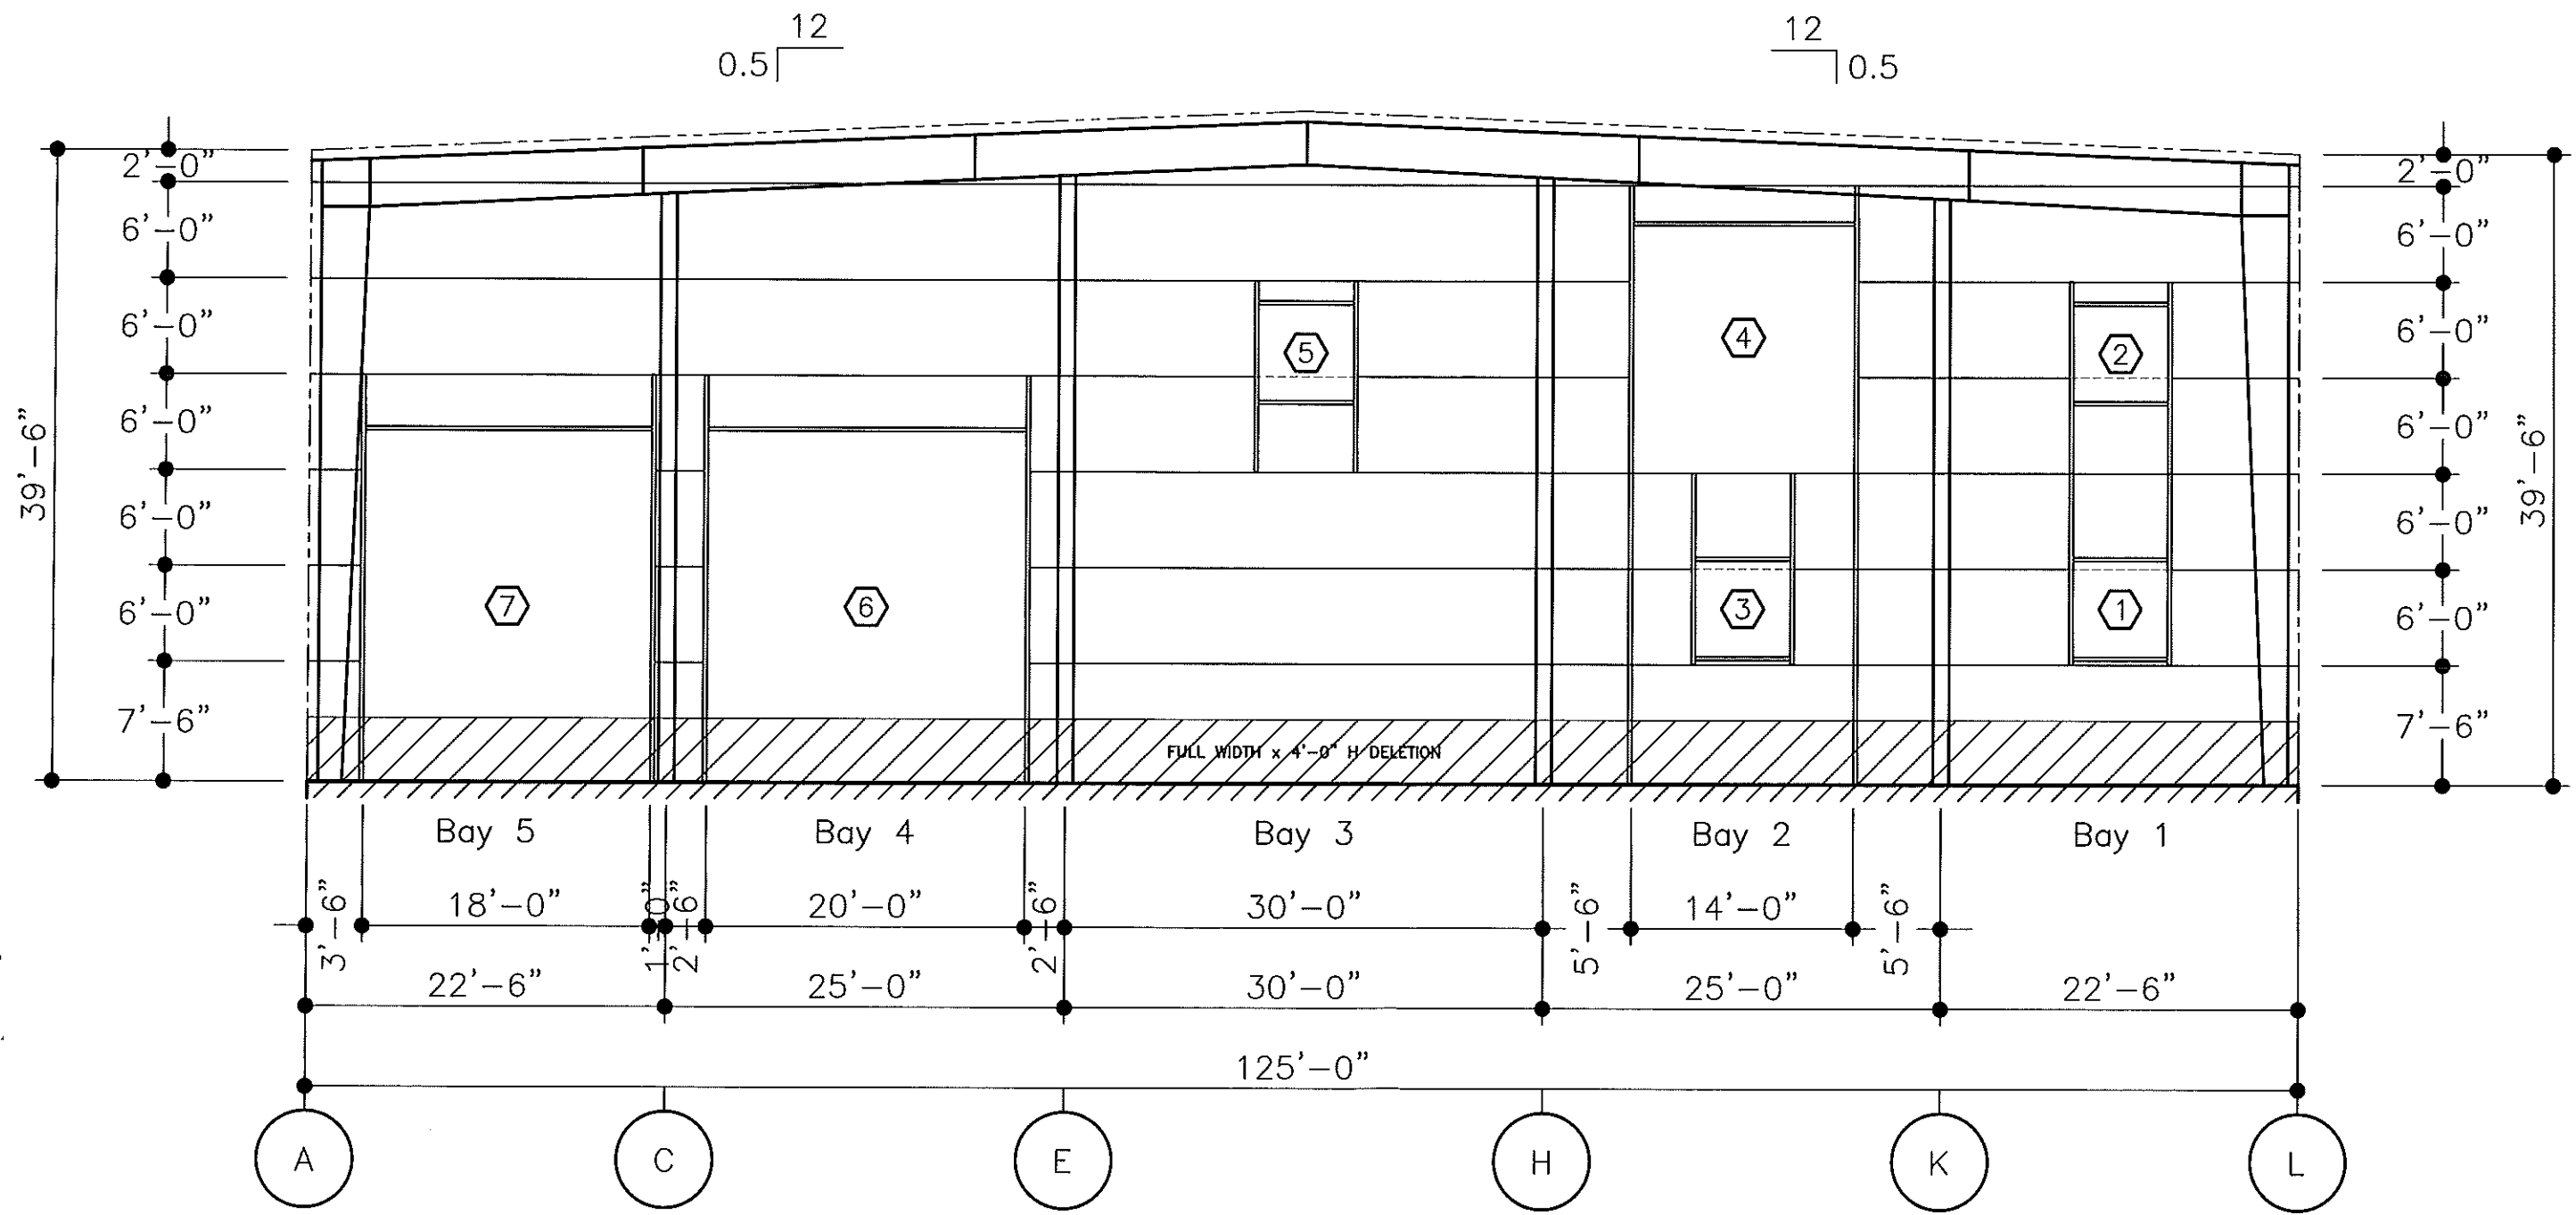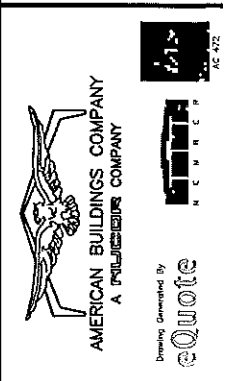

ELEVATION AT LINE 1

DO NOT USE FOR FINAL CONSTRUCTION

12/30/2019 12:15 PM

PRELIMINARY STRUCTURAL ELEVATIONS

QUOTE NUMBER: A0J-19001-R6

ST5

PROJECT NAME:


EAST COAST MARINE

PEMBROKE, MA



CUSTOMER NAME:

EAST COAST MARINE SERVICES, INC.

PEMBROKE, MA

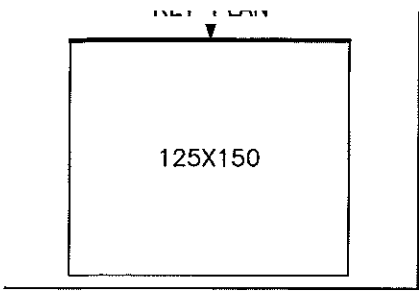


FRAMEWORK LINING SCHEDULE					
(D)	QTY	WIDTH	HEIGHT	SILL HEIGHT	LOCATED
1	1	6'-0"	6'-0"	24'-0"	FIELD
2	1	6'-0"	6'-0"	24'-0"	FIELD
3	1	6'-0"	6'-0"	24'-0"	FIELD
4	1	6'-0"	6'-0"	24'-0"	FIELD
5	1	6'-0"	6'-0"	24'-0"	FIELD
6	1	6'-0"	6'-0"	24'-0"	FIELD

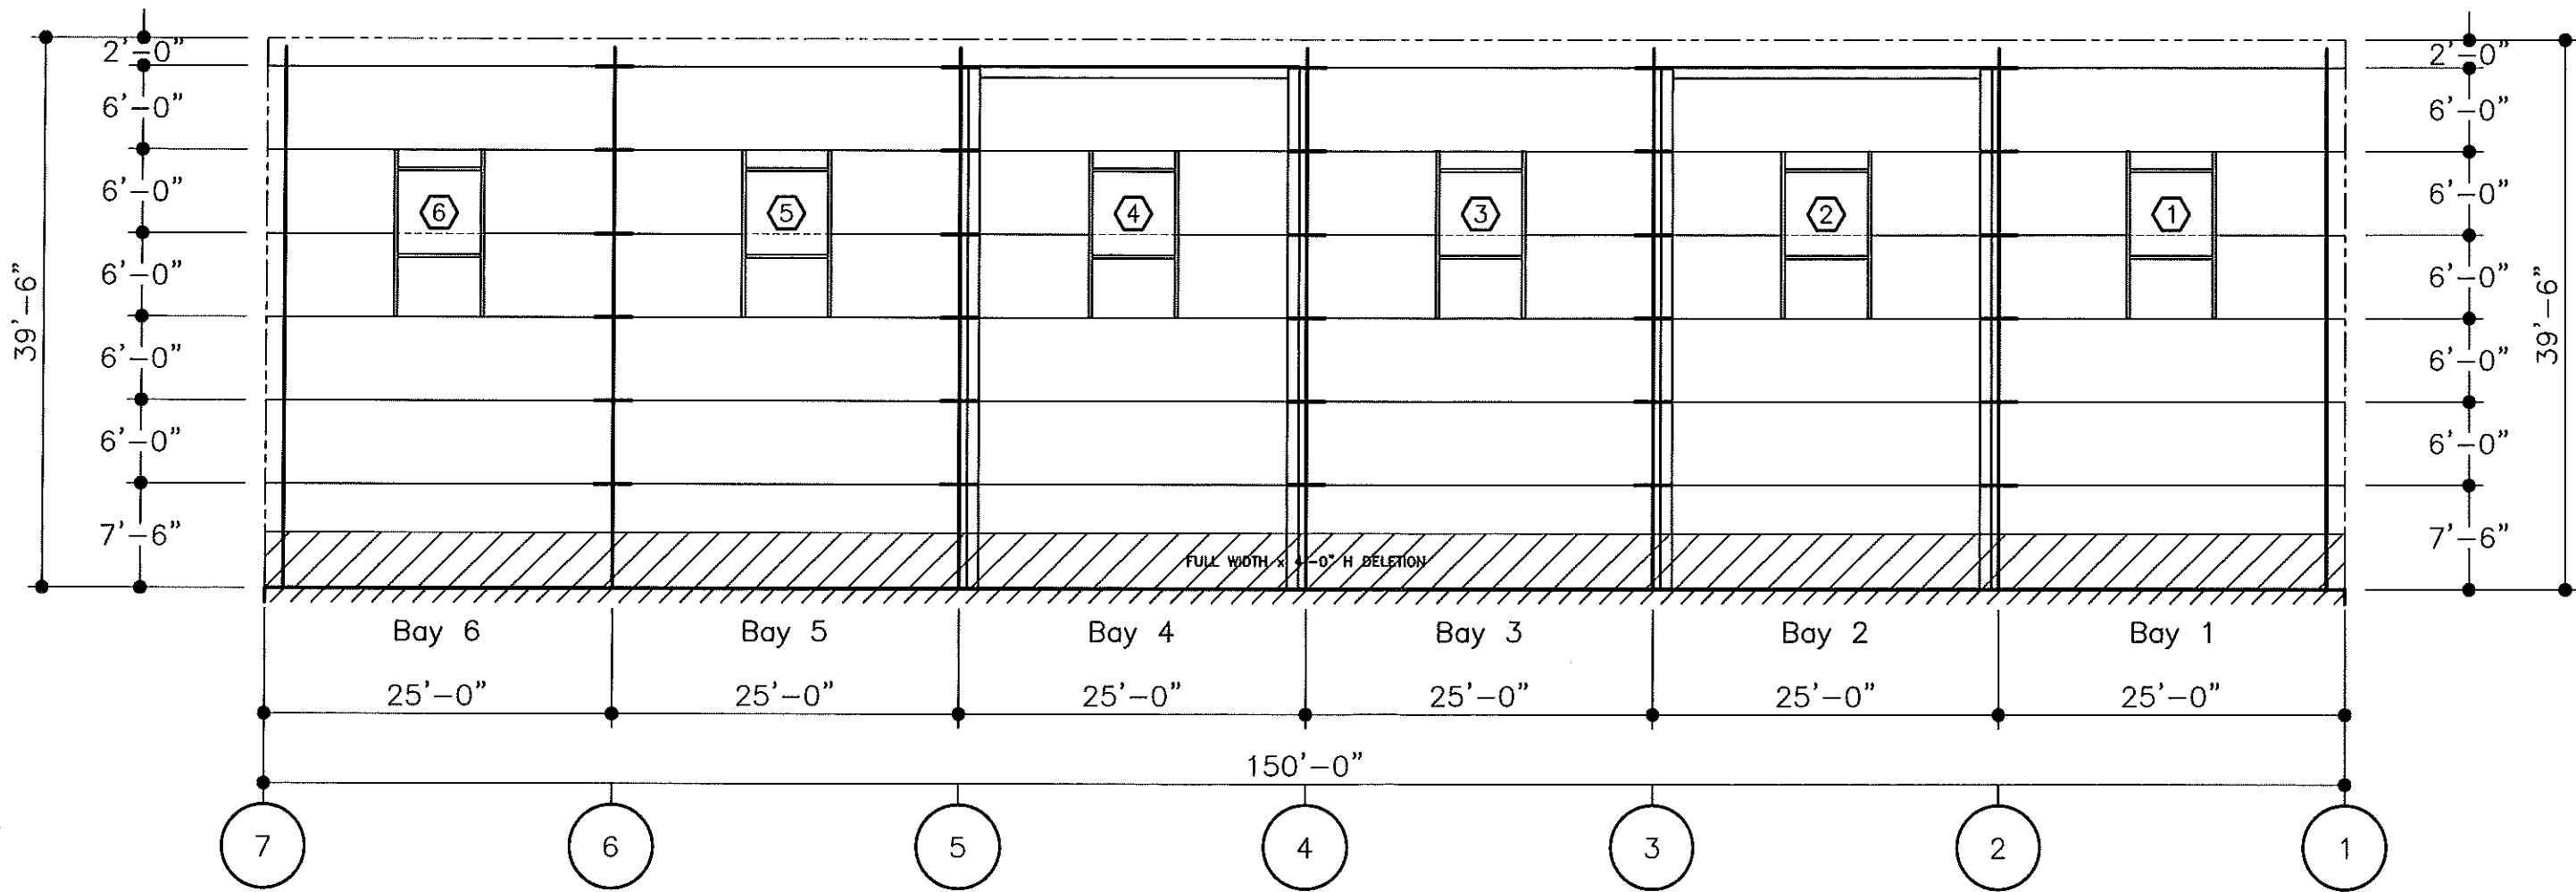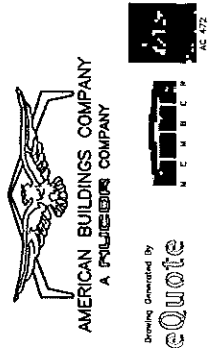



ELEVATION AT LINE A

DO NOT USE FOR FINAL CONSTRUCTION	PROJECT NAME:	EAST COAST MARINE
	12/30/2019 12:15 PM	PEMBROKE, MA
	PRELIMINARY STRUCTURAL ELEVATIONS	CUSTOMER NAME:
	QUOTE NUMBER:	ST8

19001-R6	EAST COAST MARINE SERVICES, INC.
PEMBROKE, MA	PEMBROKE, MA

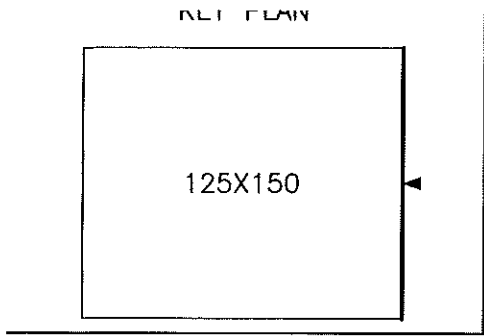


FRAMED OPENING SCHEDULE					
ID	QTY	WIDTH	HEIGHT	SILL HEIGHT	LOCATED
1	1	6'-0"	6'-0"	8'-0"	FIELD
2	1	6'-0"	6'-0"	24'-0"	FIELD
3	1	6'-0"	6'-0"	8'-0"	FIELD
4	1	6'-0"	6'-0"	24'-0"	FIELD
5	1	18'-0"	16'-0"	0'-0"	FACTORY
6	1	6'-0"	6'-0"	8'-0"	FIELD
7	1	14'-0"	14'-0"	21'-0"	FACTORY
8	1	6'-0"	6'-0"	8'-0"	FIELD
9	1	6'-0"	6'-0"	24'-0"	FIELD

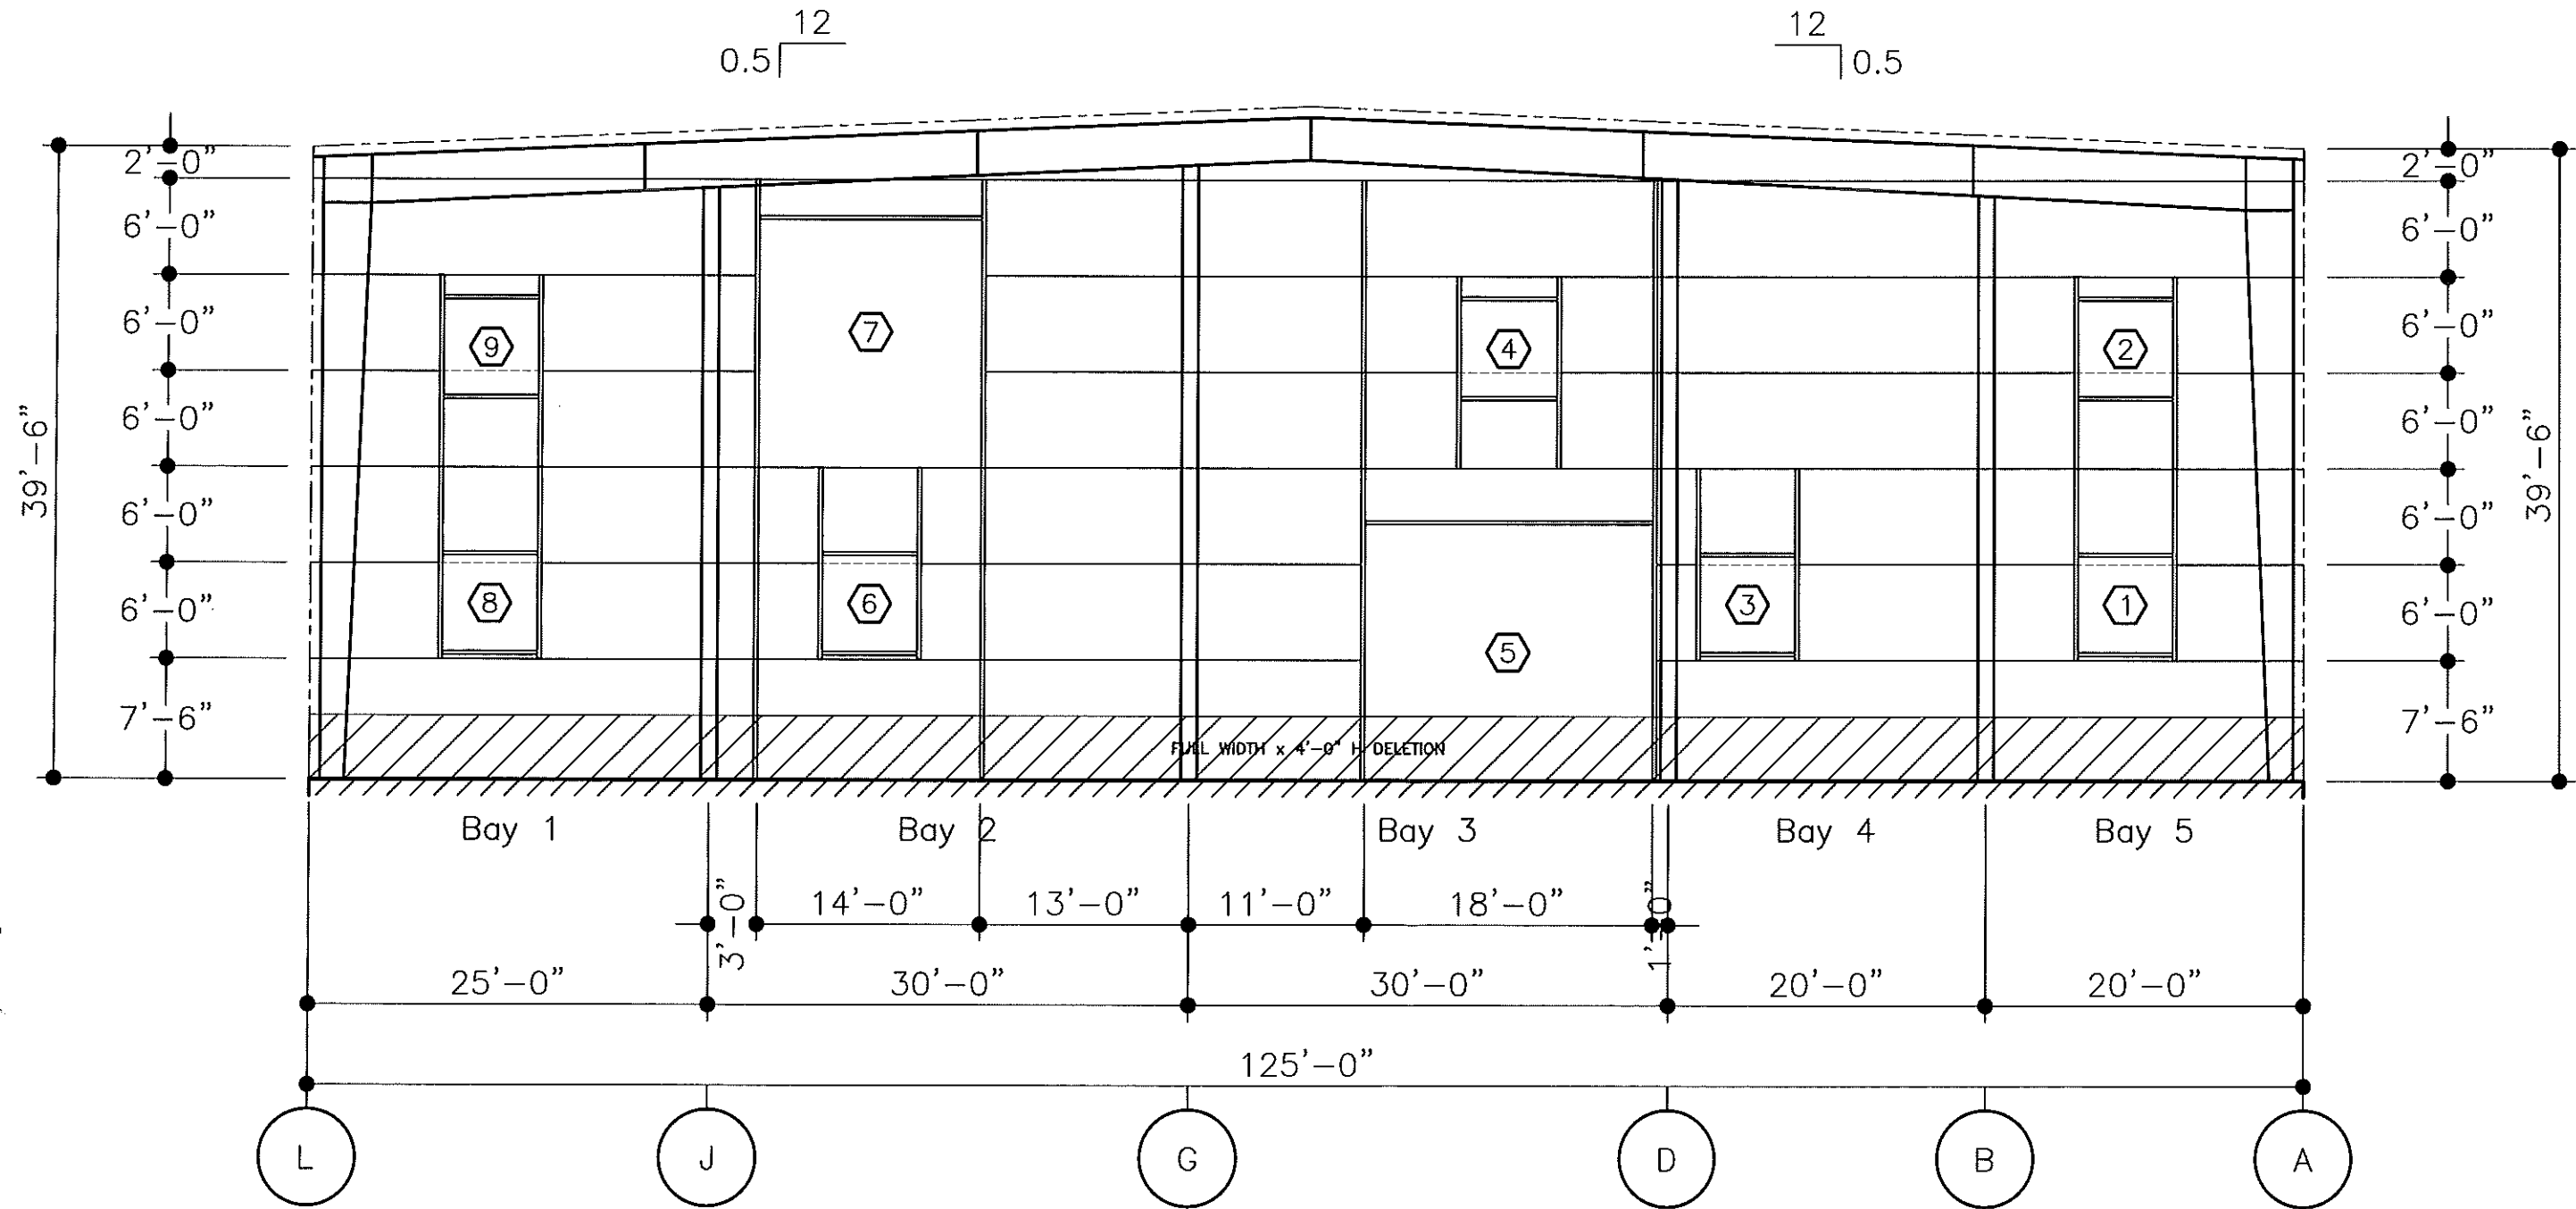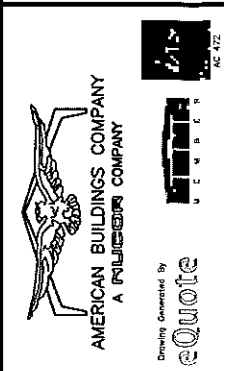


ELEVATION AT LINE 7

DO NOT USE FOR FINAL CONSTRUCTION	PROJECT NAME:	EAST COAST MARINE	
	12/30/2019 12:15 PM	PEMBROKE, MA	
	PRELIMINARY STRUCTURAL ELEVATIONS	CUSTOMER NAME:	
	QUOTE NUMBER:	A0J-19001-R6	
ST7	EAST COAST MARINE SERVICES, INC.		
	PEMBROKE, MA		

 

10,000 lb STORAGE RACK
10'X15' W/ SUPPORT AT CORNERS
FIXED LOCATIONS (NOT TO BE MOVED)
NO DYNAMIC OR IMPACT LOADING INCLUDED

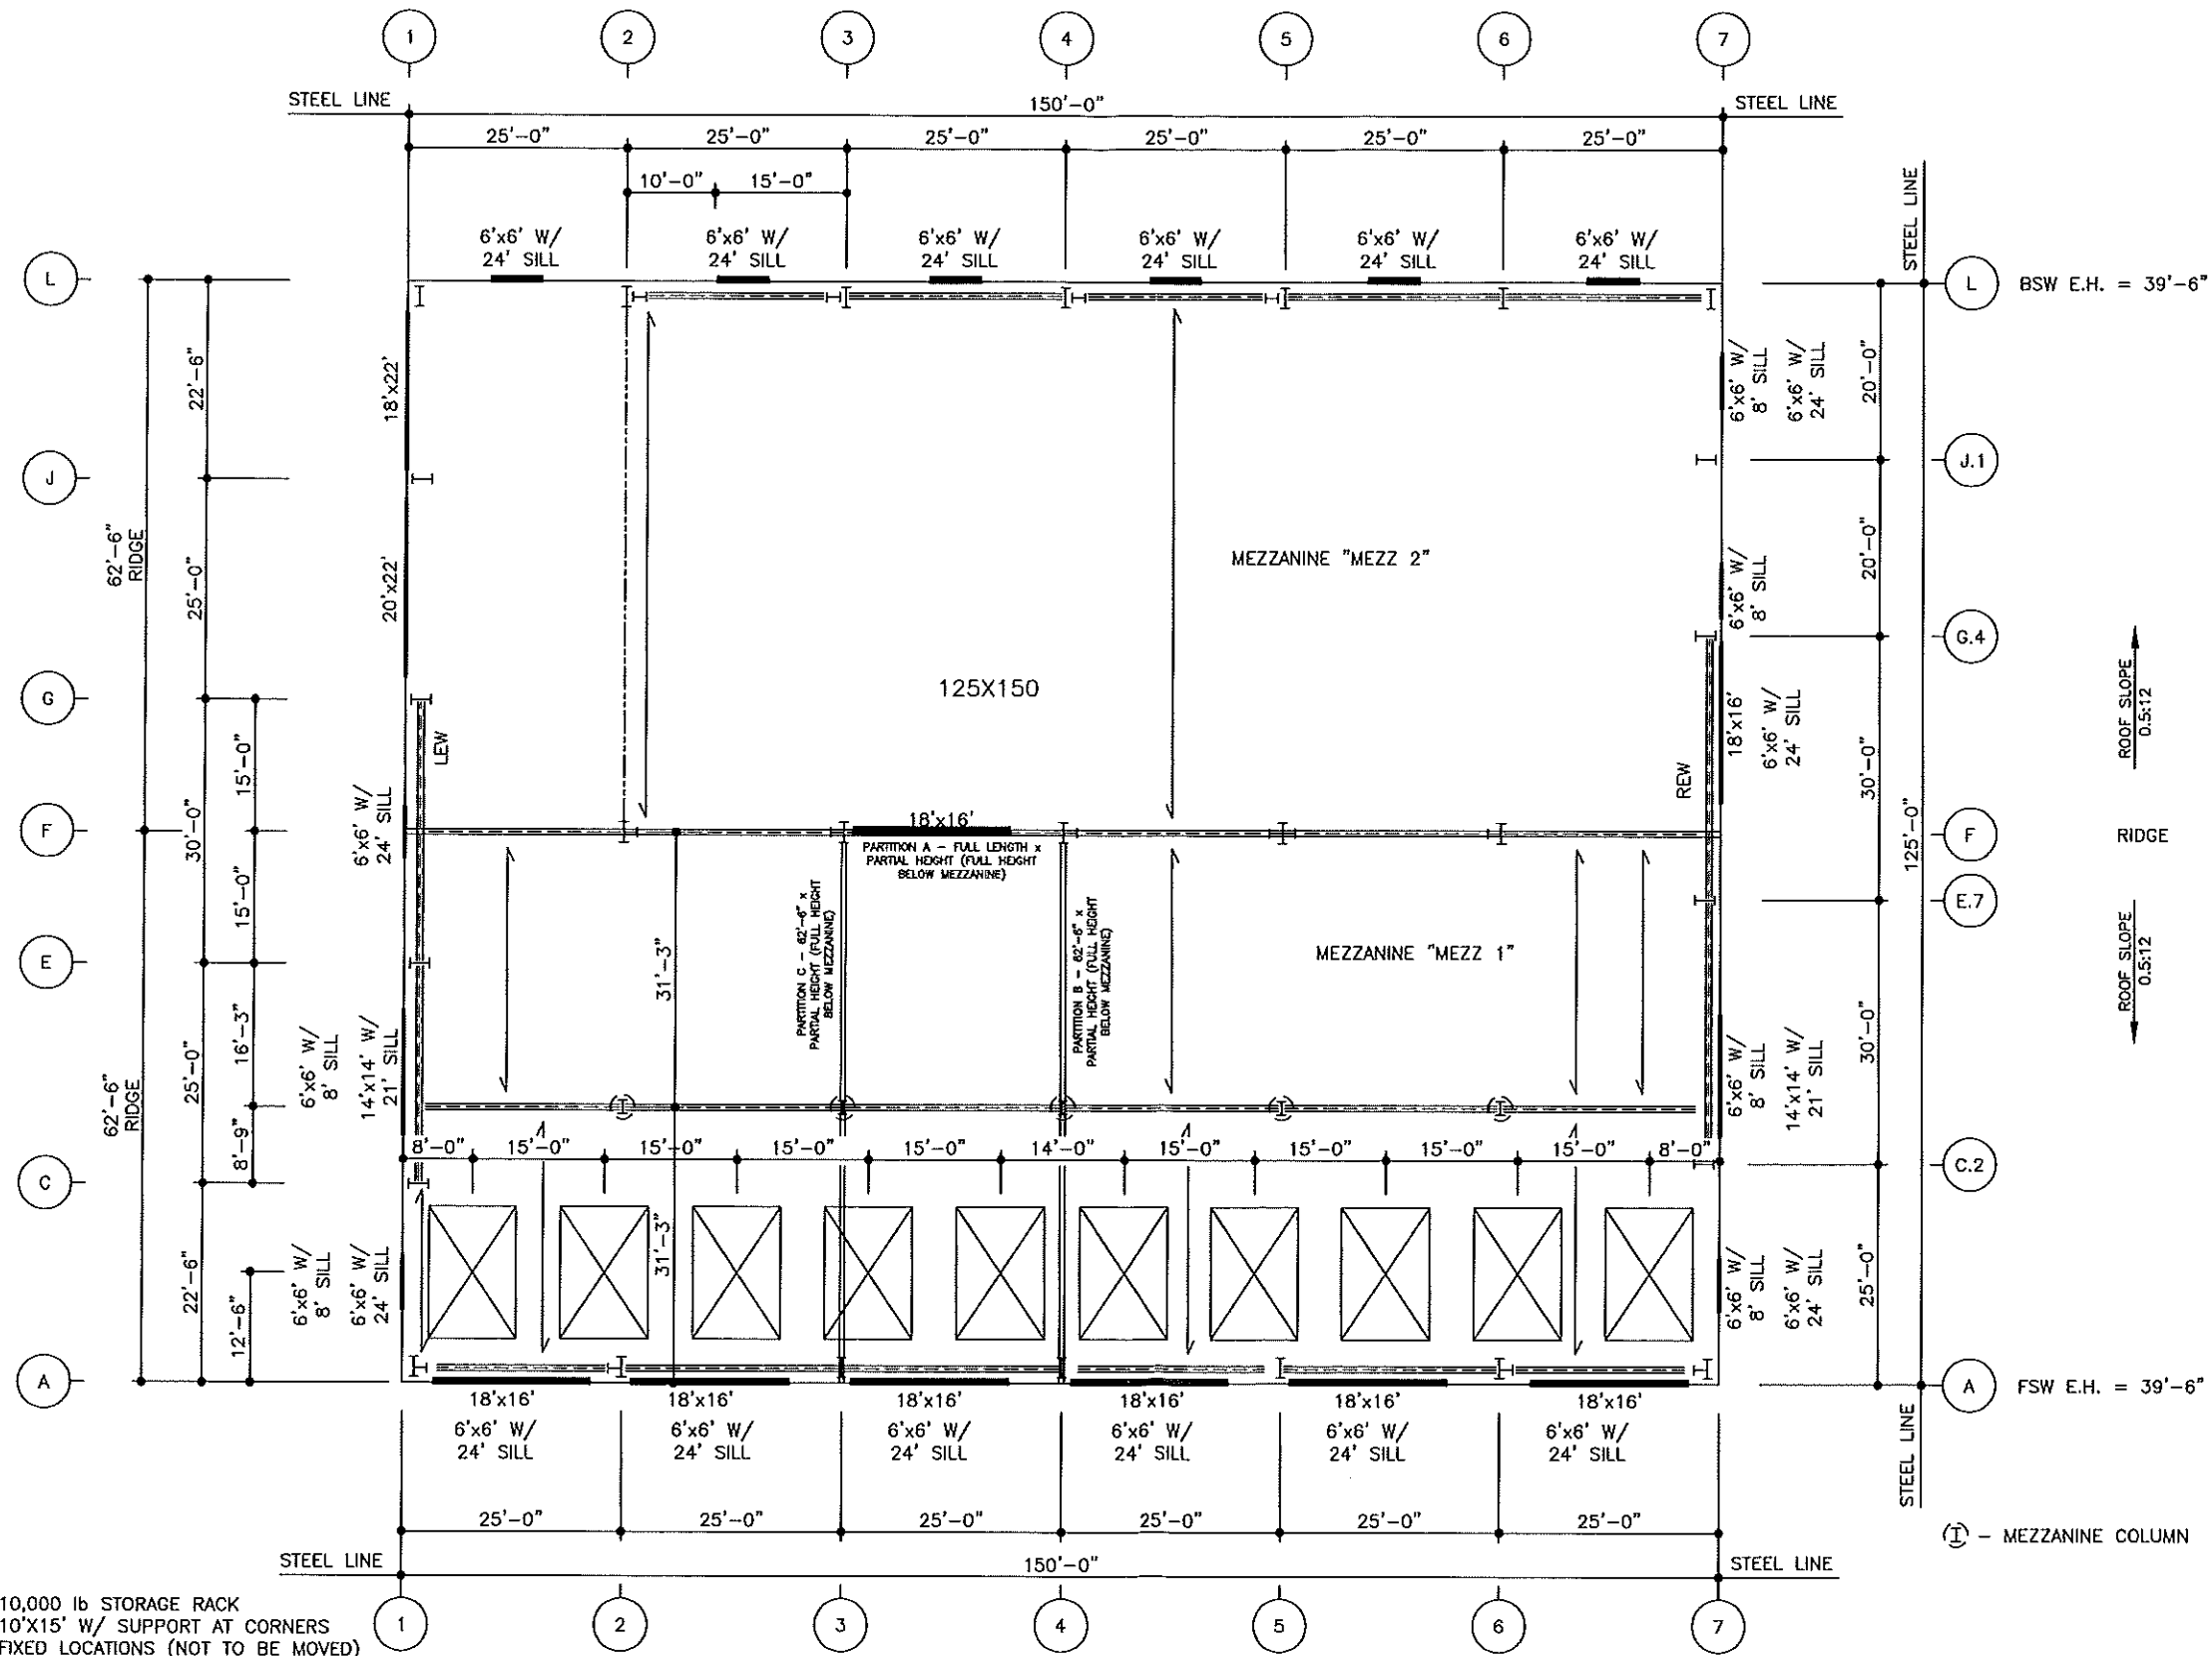

DO NOT USE FOR FINAL CONSTRUCTION		PROJECT NAME: EAST COAST MARINE	
SHEET TITLE: PRELIMINARY FLOOR PLAN		Pembroke, MA 02359	
SHEET NUMBER: FP1		CUSTOMER NAME: East Coast Marine Services, Inc.	
QUOTE NUMBER: A0J-20018		Pembroke, MA 02359	