

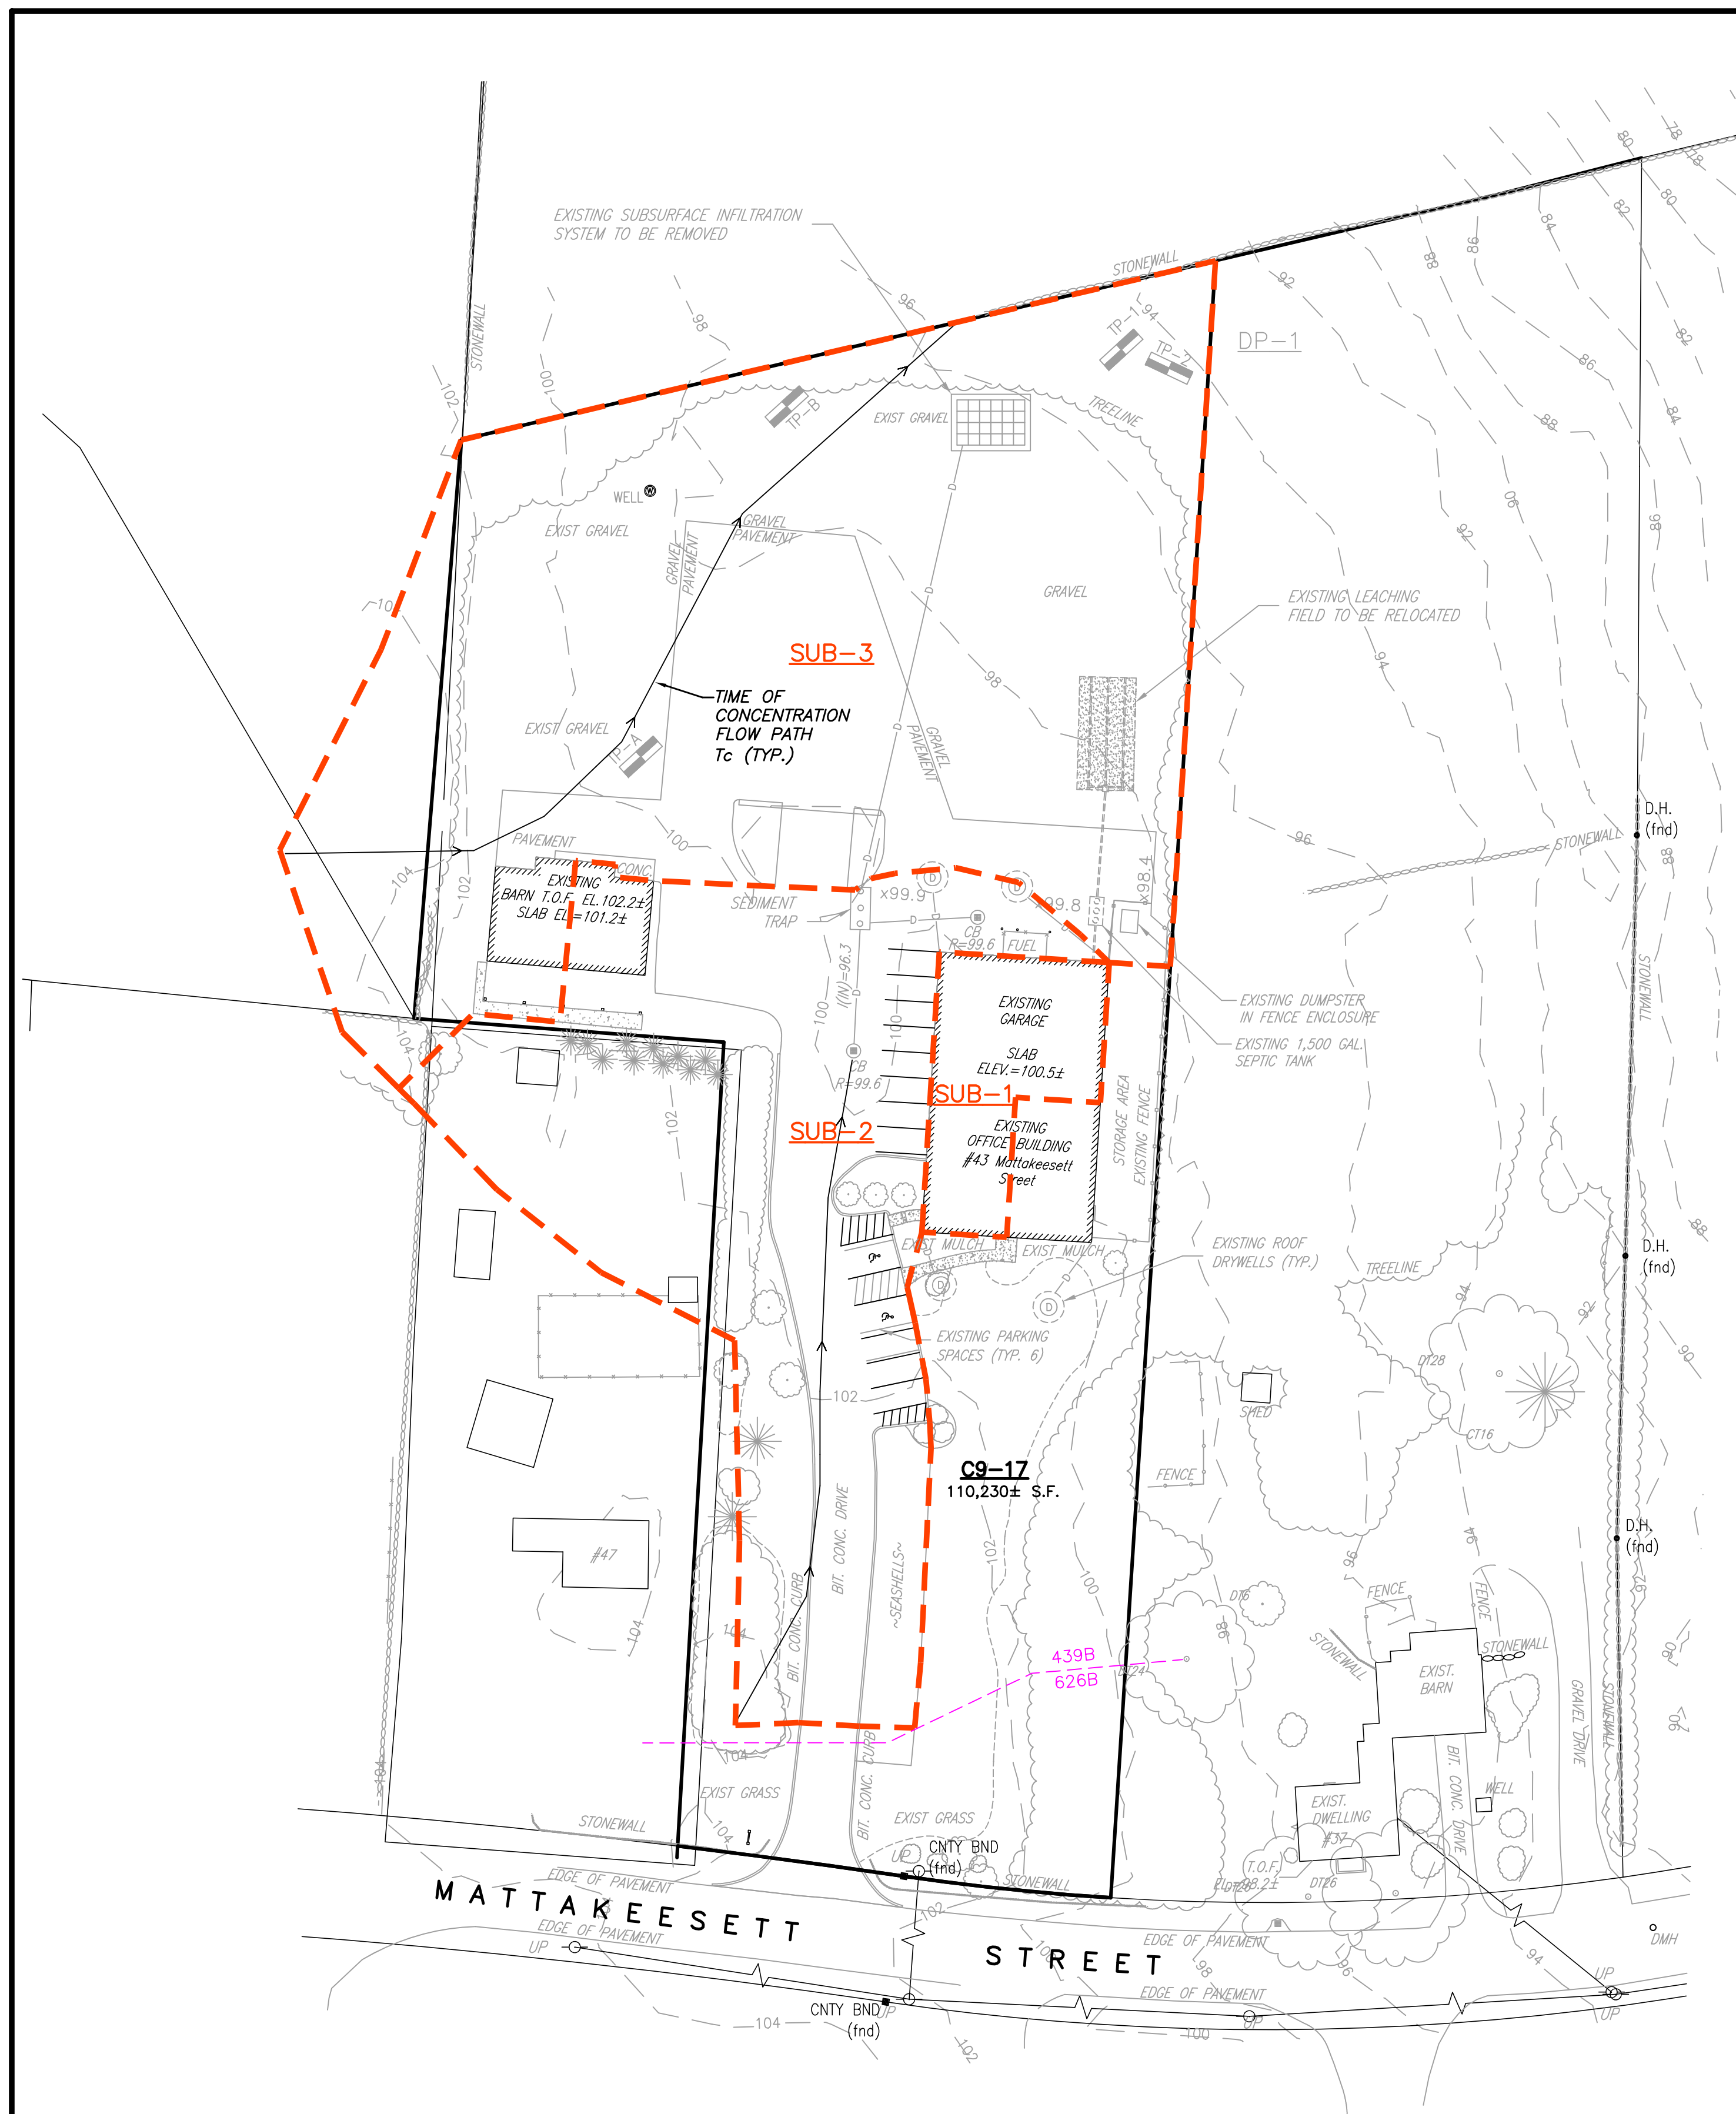


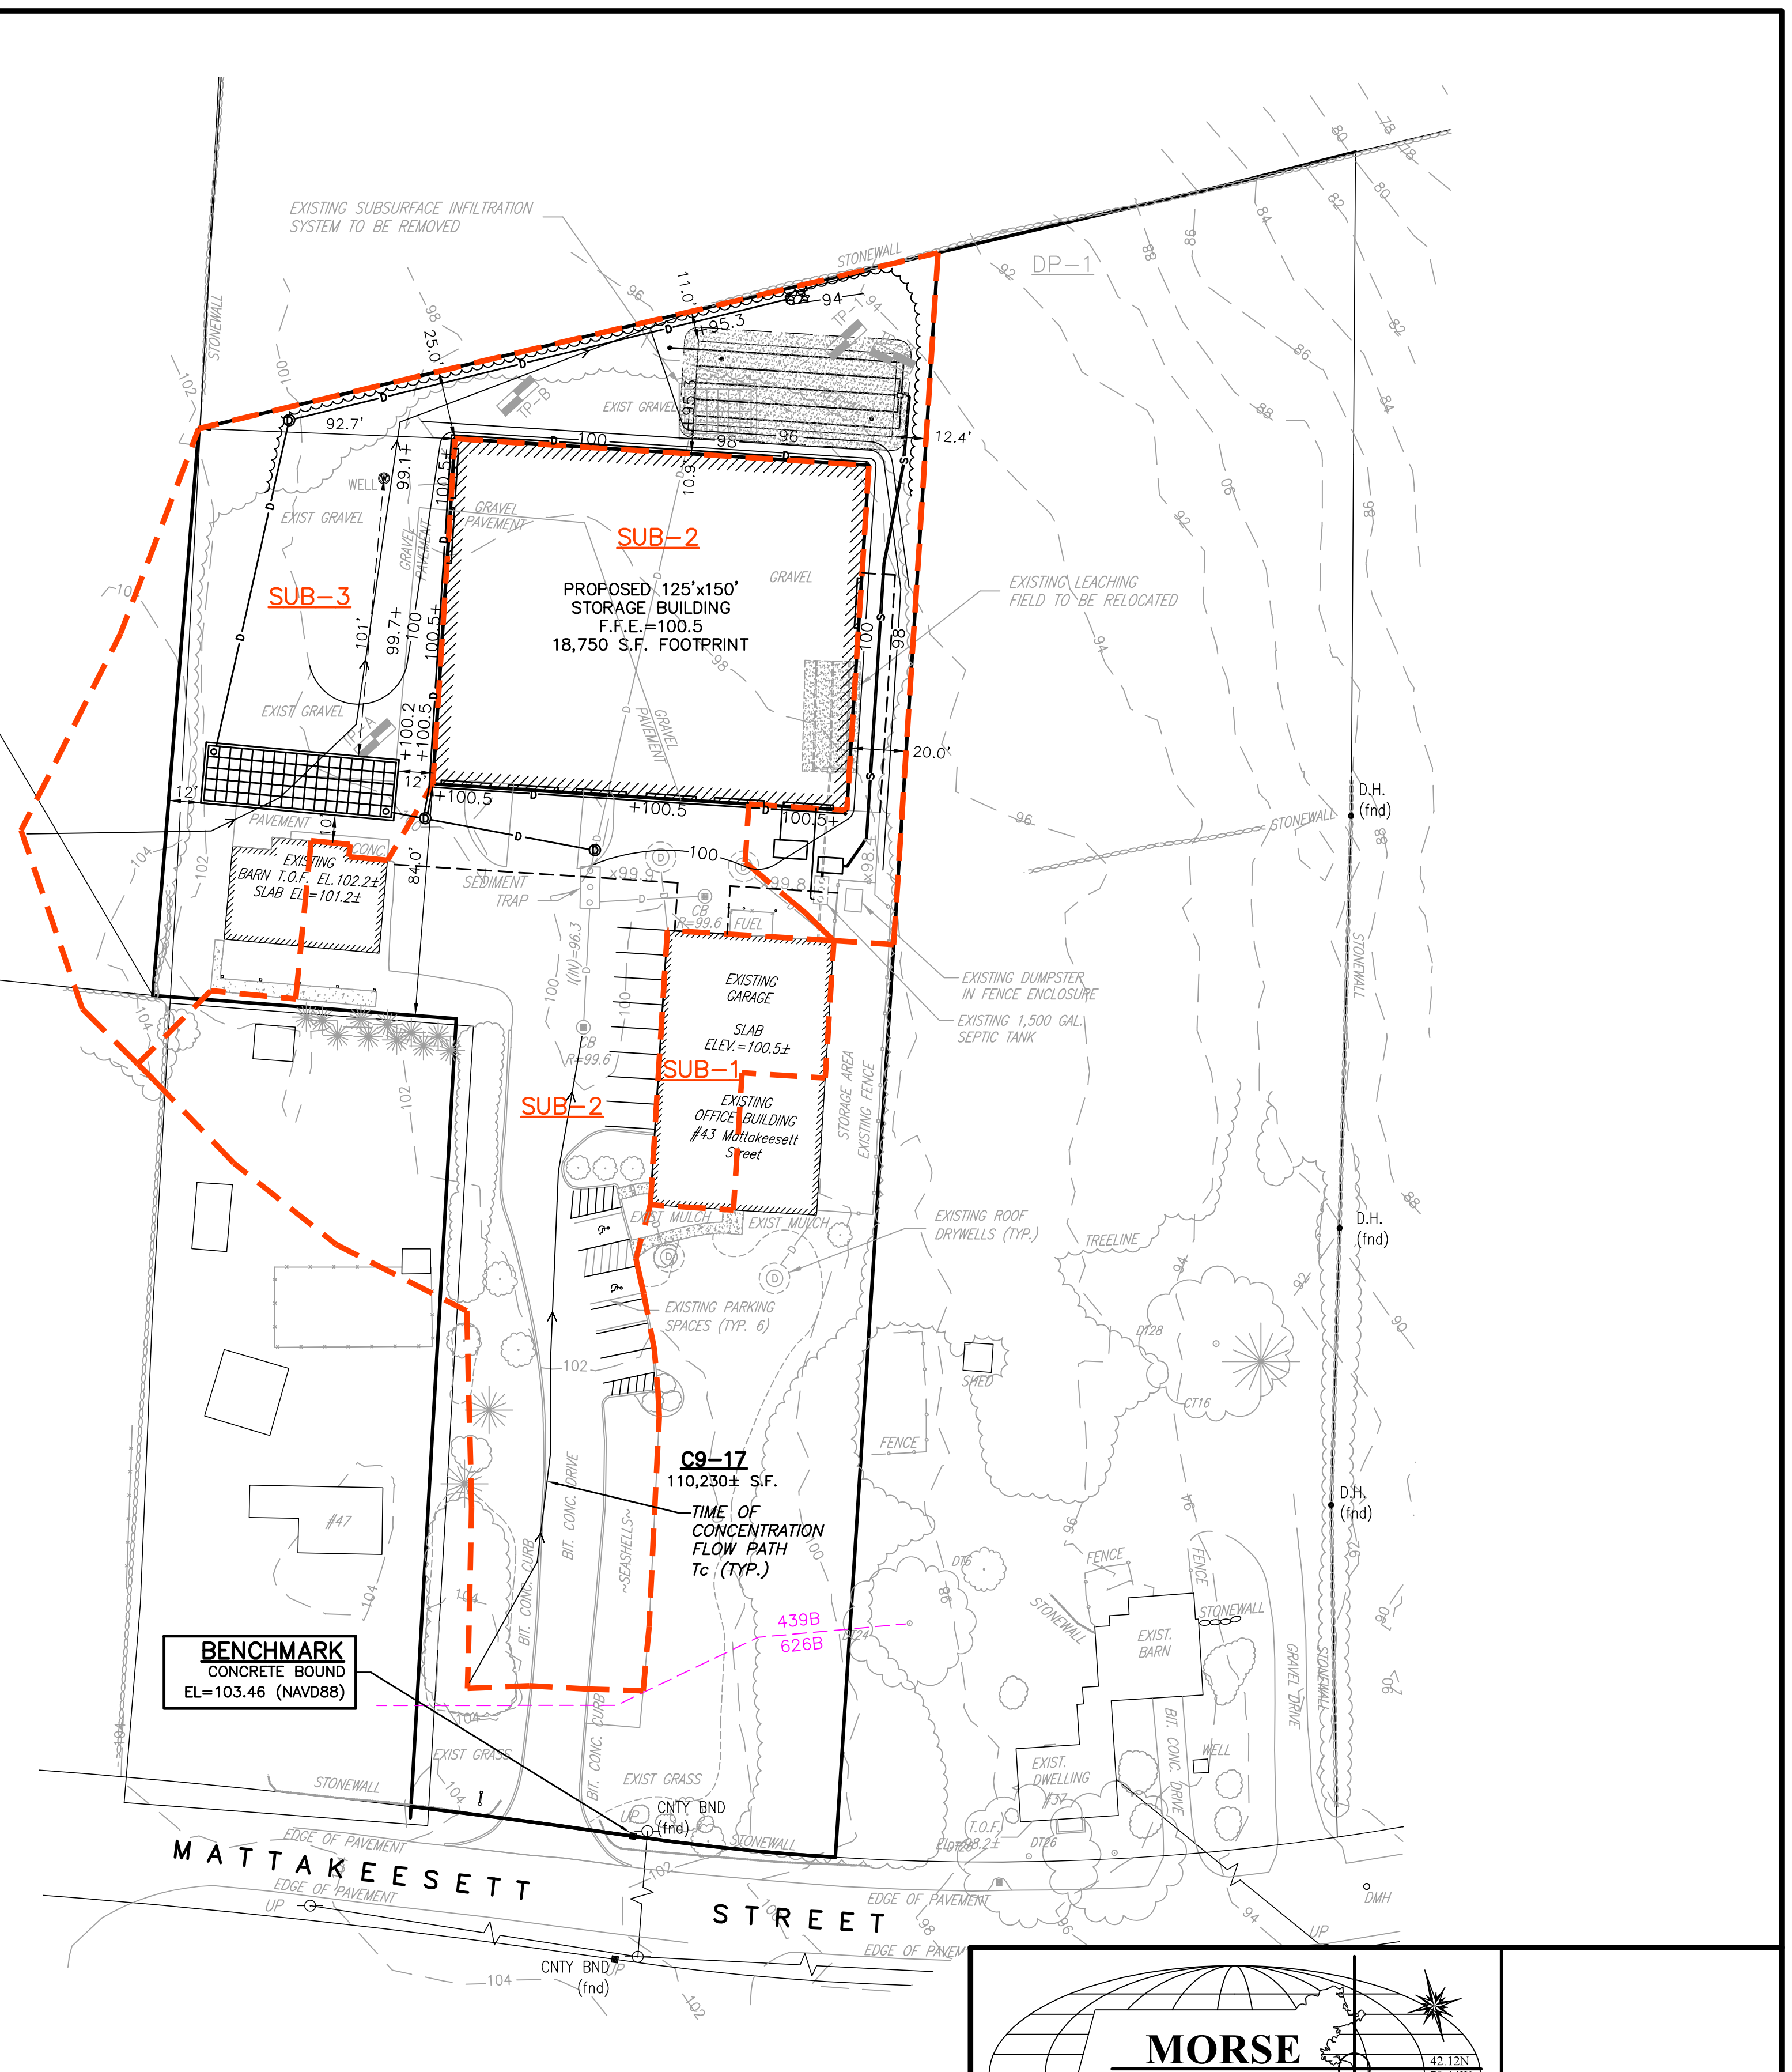

PRE-DEVELOPMENT WATERSHED
SCALE: 1" = 40'

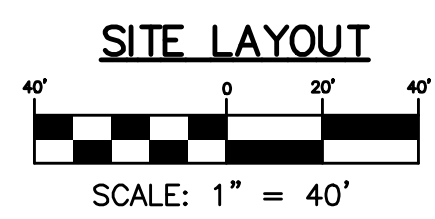

POST-DEVELOPMENT WATERSHED
SCALE: 1" = 40'

SOIL LEGEND
439B: GLOUCESTER - CANTON COMPLEX, HSG A
626B: MERRIMAC - URBAN LAND COMPLEX, HSG A

MORSE ENGINEERING CO., INC. 19 UNION STREET P.O. BOX 92 SCITUATE, MA 02066 T: 781-545-0895	
PROJECT: PROPOSED SITE PLAN 43 MATTAKEESETT STREET (ASSESSOR'S PARCEL: C9-17) PEMBROKE, MASSACHUSETTS 02359	
DESIGN: CRM JOB NO: 19-143 DATE: 2/26/2020	
PREPARED FOR: OLD SALT REALTY TRUST 387 MAIN STREET PLYMPTON, MA 02367	
REV: 4/16/2020 SHEET: 1 OF 1	
PLAN TITLE: WATERSHED PLANS	