

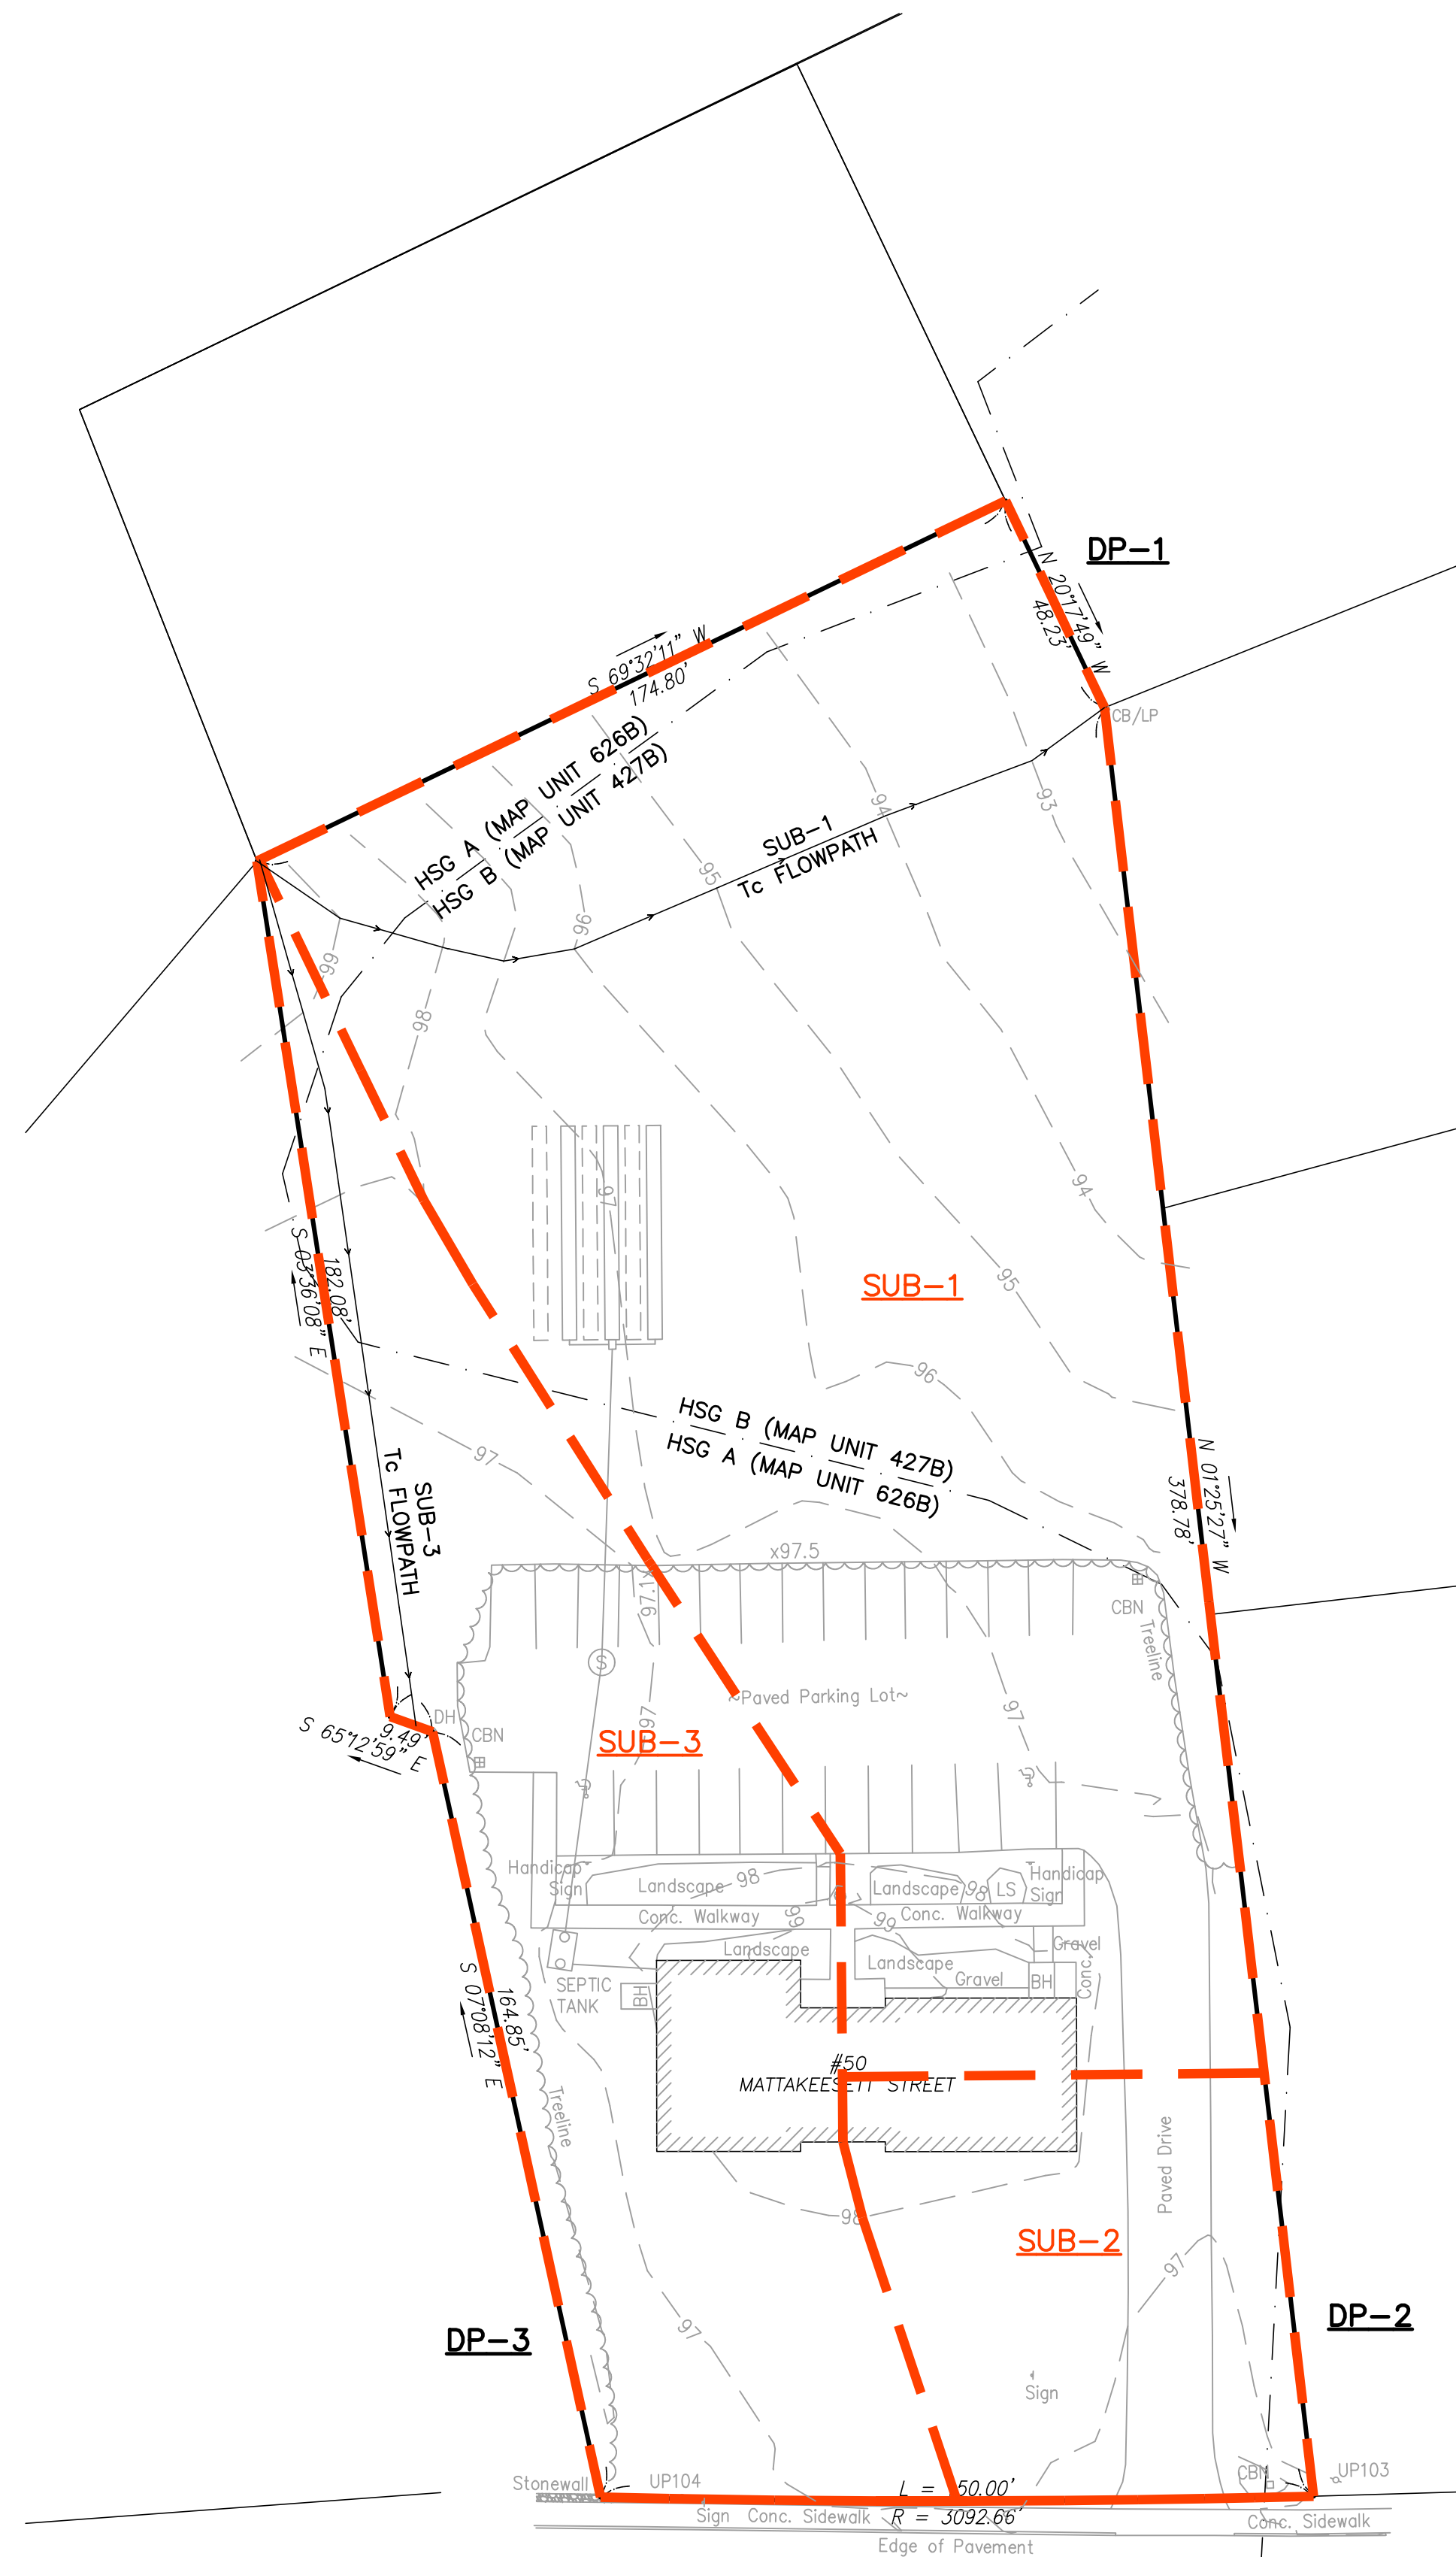


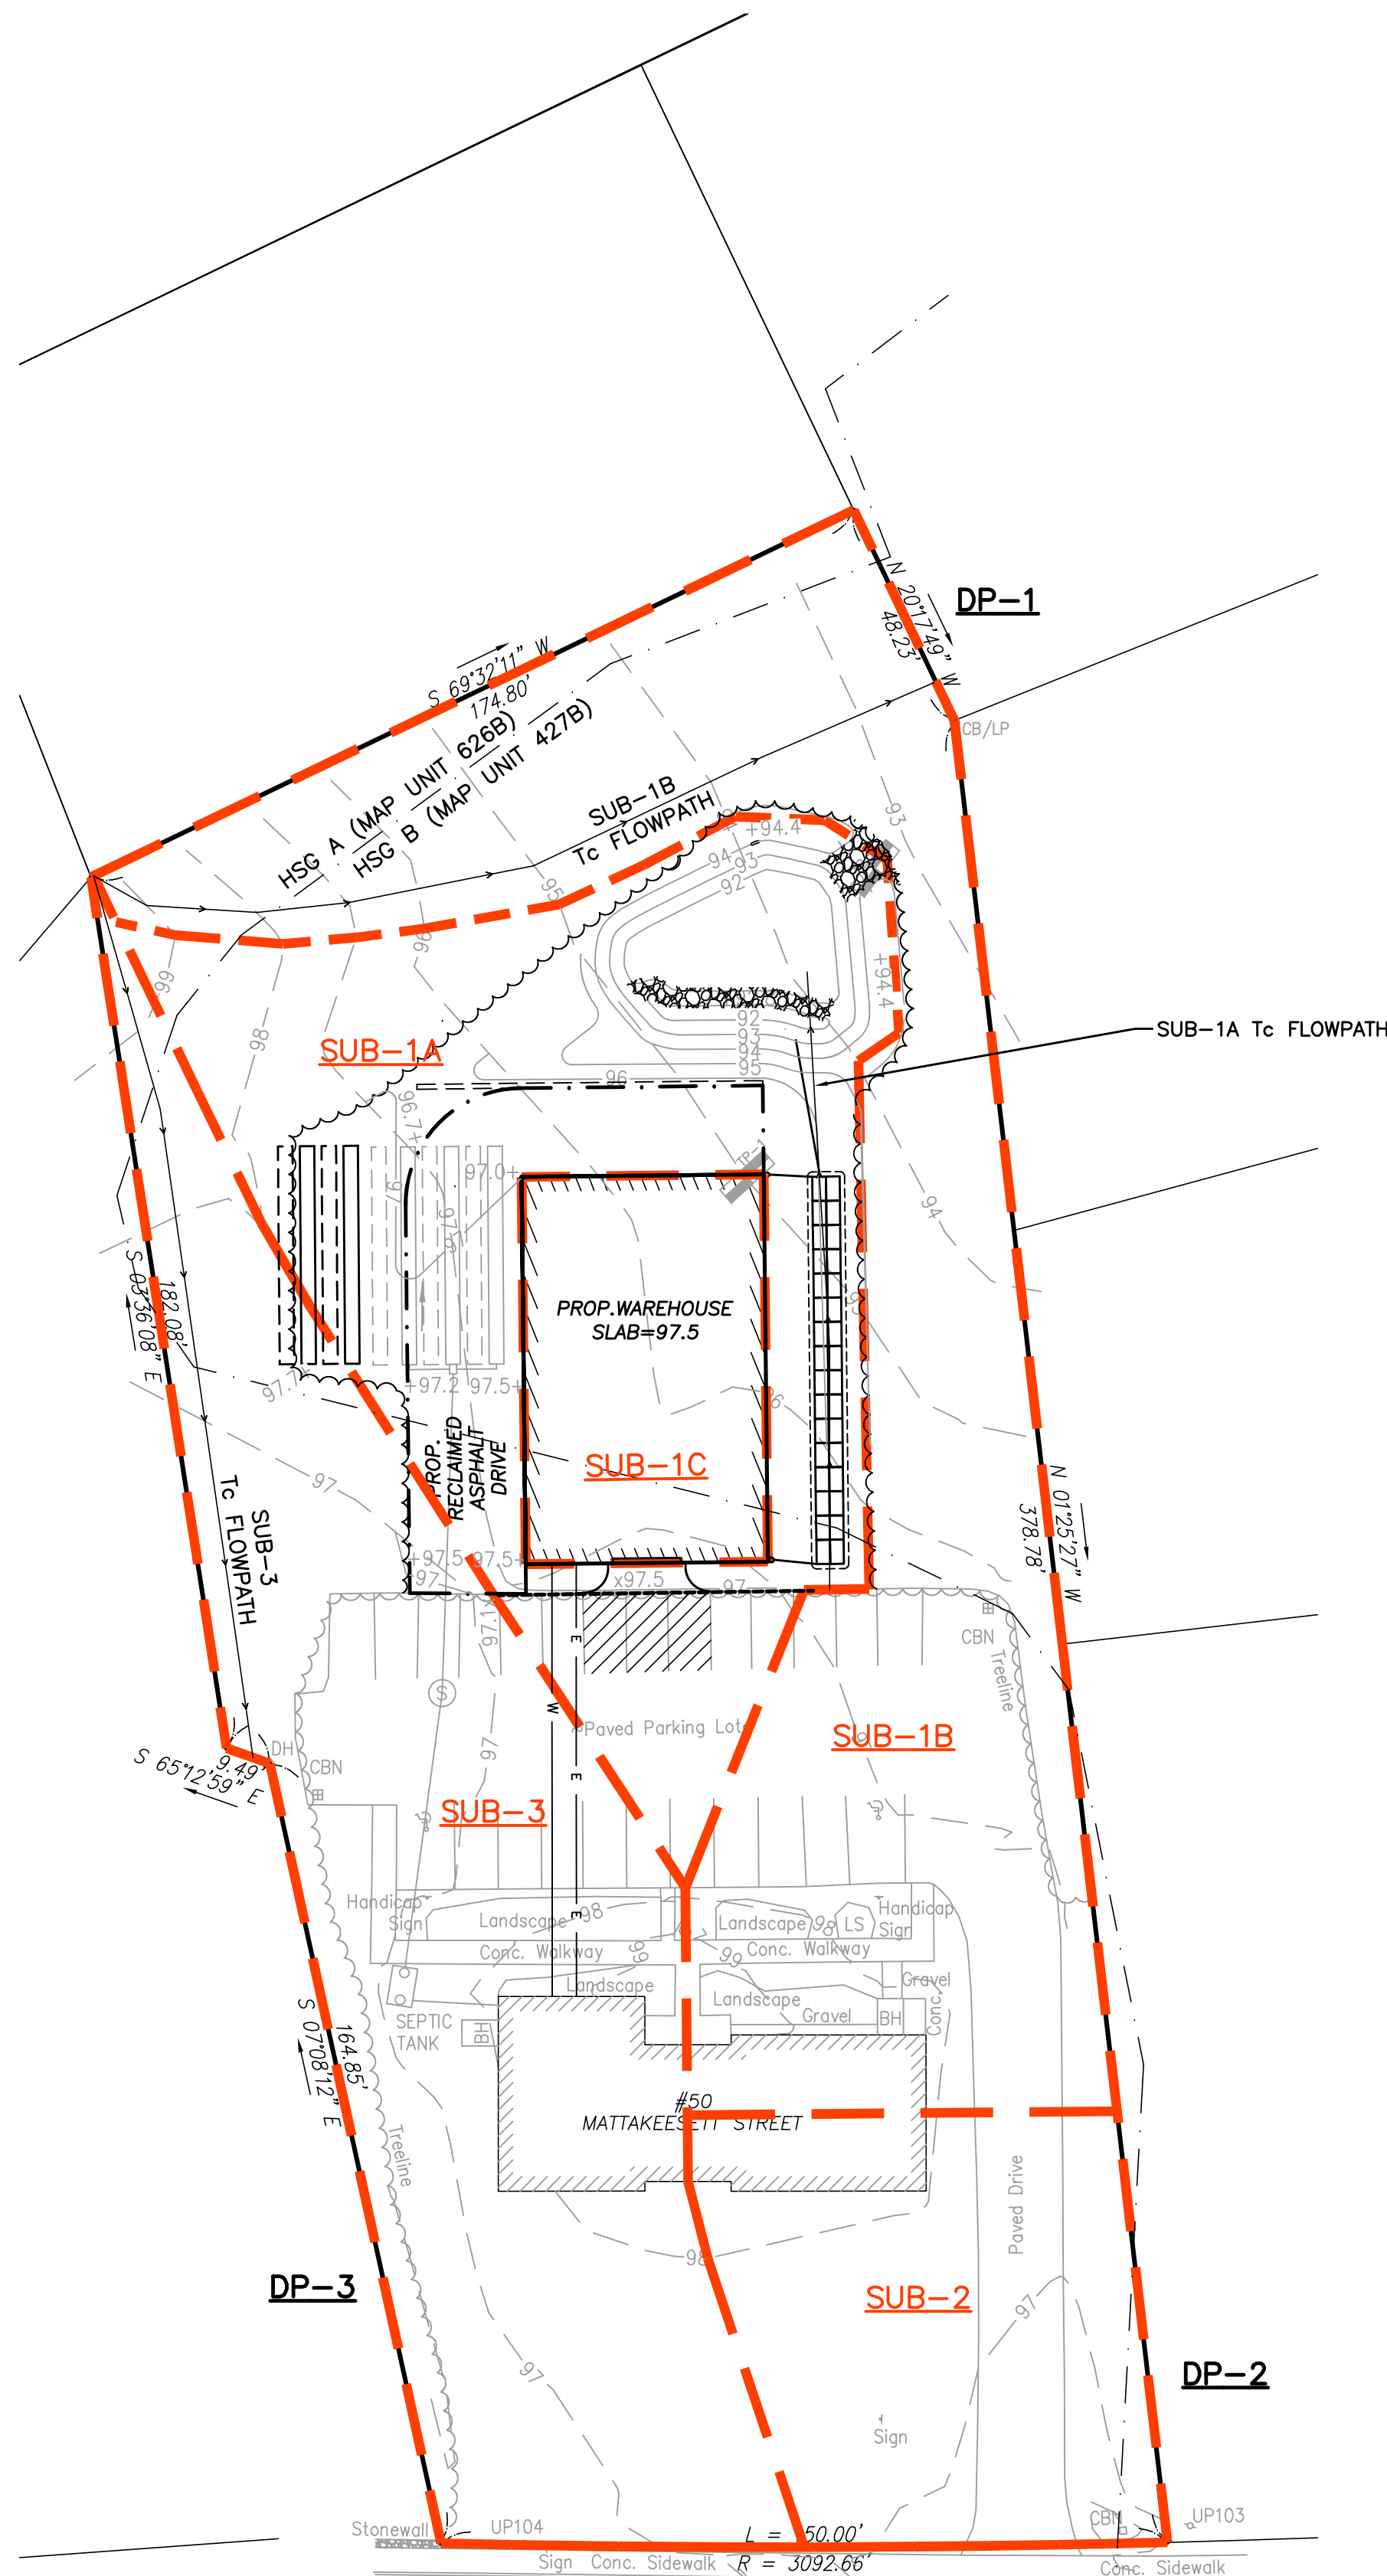



MATTAKEESETT STREET
(PUBLIC - 45' WIDE)

PRE-DEVELOPMENT WATERSHED
SCALE: 1" = 30'

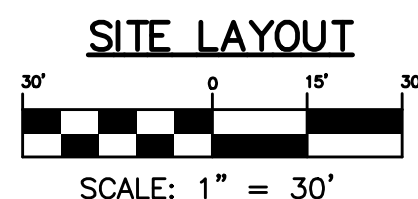

MATTAKEESETT STREET
(PUBLIC - 45' WIDE)

POST-DEVELOPMENT WATERSHED
SCALE: 1" = 30'

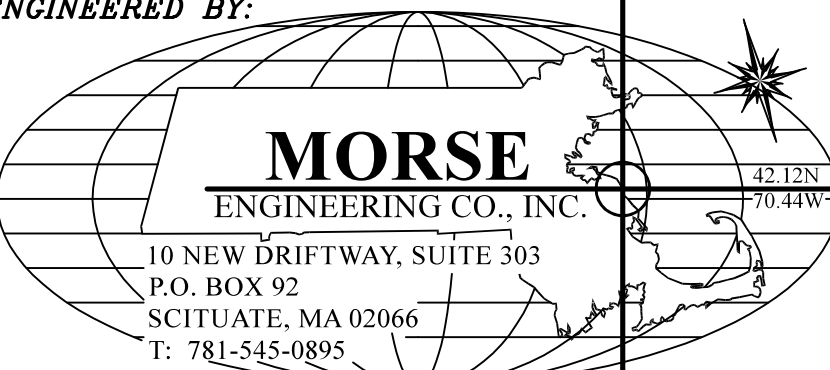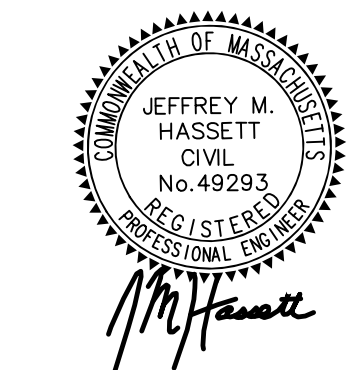2	5/28/2020	REVIEW ENGINEER COMMENTS	JMH
1	3/2/2020	REVIEW ENGINEER COMMENTS	JDC
REV.	DATE	DESCRIPTION	BY
ENGINEERED BY:			
			
PROJECT: PROPOSED SITE PLAN 50 MATTAKEESETT STREET (ASSESSOR'S PARCEL: C9-23E) PEMBROKE, MASSACHUSETTS 02359			DESIGN: JDC JOB NO: 18-288 DATE: 12/26/18
PREPARED FOR: MIKE BULMAN P.O. BOX 20 SCITUATE, MA 02066			REV: 5/28/2020 SHEET: 1 OF 1
PLAN TITLE: WATERSHED PLANS			