



F R O N T E L E V A T I O N
1 / 4 " = 1 ' - 0 "



R E A R E L E V A T I O N
1 / 4 " = 1 ' - 0 "

DRAWINGS PROVIDED BY:
CUSTOM HOME DESIGNS
260 South River Street
Marshfield, MA 02050
julejazz@verizon.net 781-727-2219

DATE

BY

NO. DESCRIPTION

FRONT & REAR
ELEVATIONS


PROJECT DESCRIPTION:
CONCEPT PLAN FOR
631 WASHINGTON STREET
PEMBROKE, MA

Design Provided By
NIKE CONSTRUCTION SERVICES LLC
633 SUMMER STREET
MARSHFIELD, MA 02050

DATE:
06/16/21

SCALE:

SHEET:
A-1

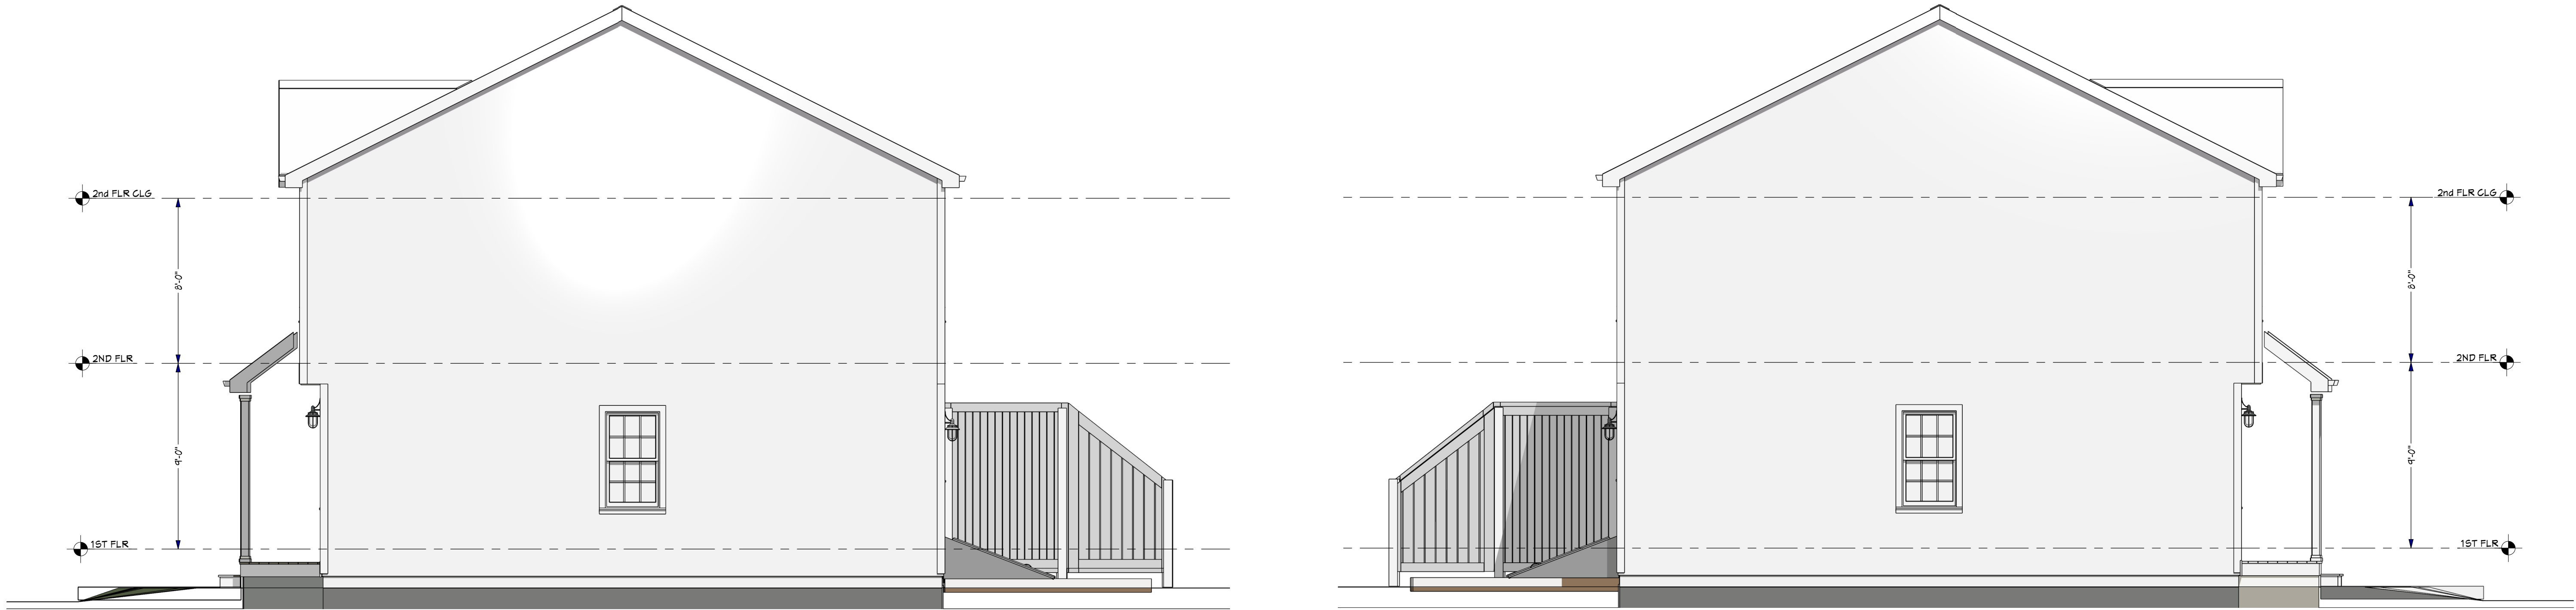

RIGHT & LEFT SIDE ELEVATIONS
1 / 4 " = 1 ' - 0 "



DRAWINGS PROVIDED BY:
CUSTOM HOME DESIGNS
260 South River Street
Marshfield, MA 02050
julie.jaz@verizon.net 781-727-2219


NO.	DESCRIPTION	BY	DATE

RIGHT & LEFT SIDE
ELEVATIONS

PROJECT DESCRIPTION:
CONCEPT PLAN FOR
631 WASHINGTON STREET
PEMBROKE, MA

Design Provided By
NIKE CONSTRUCTION SERVICES LLC
633 SUMMER STREET
MARSHFIELD, MA 02050

DATE:
06/16/21
SCALE:
SHEET:
A-2

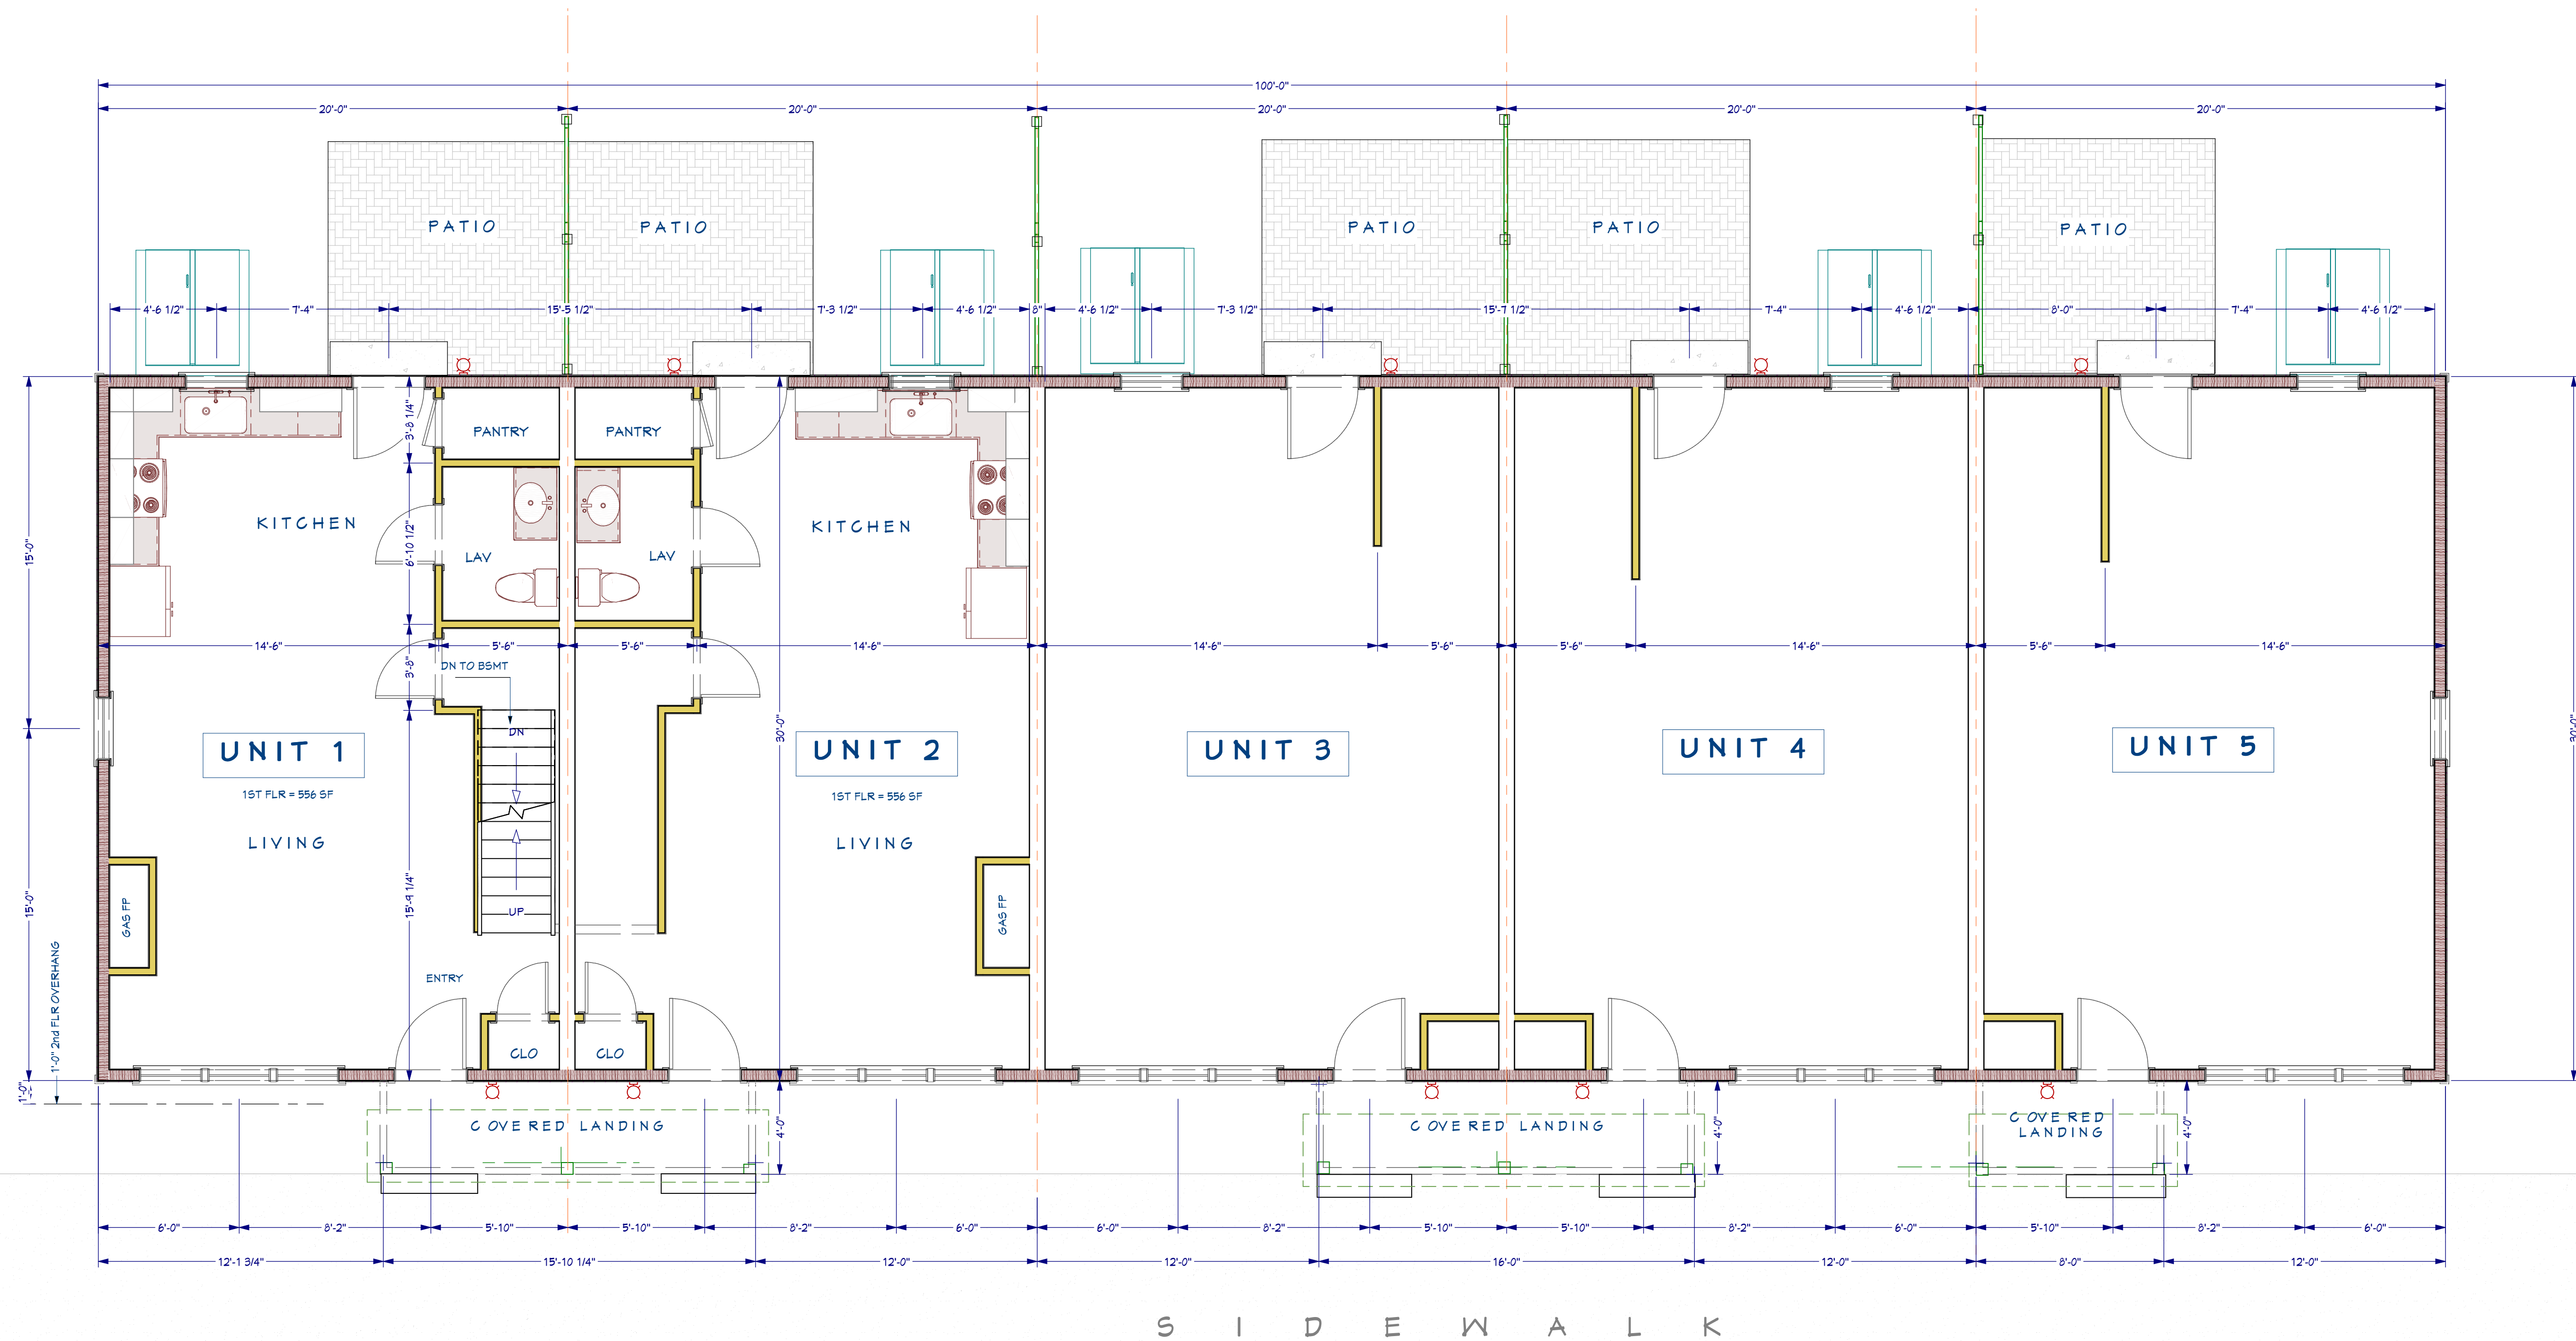

FIRST FLOOR PLAN
1 / 4 " = 1 ' - 0 "

DRAWINGS PROVIDED BY:
CUSTOM HOME DESIGNS
260 South River Street
Marshfield, MA 02050
julejazz@verizon.net 781-727-2219

NO.	DESCRIPTION	BY	DATE

FIRST FLOOR PLAN

PROJECT DESCRIPTION:
CONCEPT PLAN FOR
631 WASHINGTON STREET
PEMBROKE, MA

Design Provided By
NIKE CONSTRUCTION SERVICES LLC
633 SUMMER STREET
MARSHFIELD, MA 02050


DATE:

06/16/21


SCALE:

SHEET:

A-3

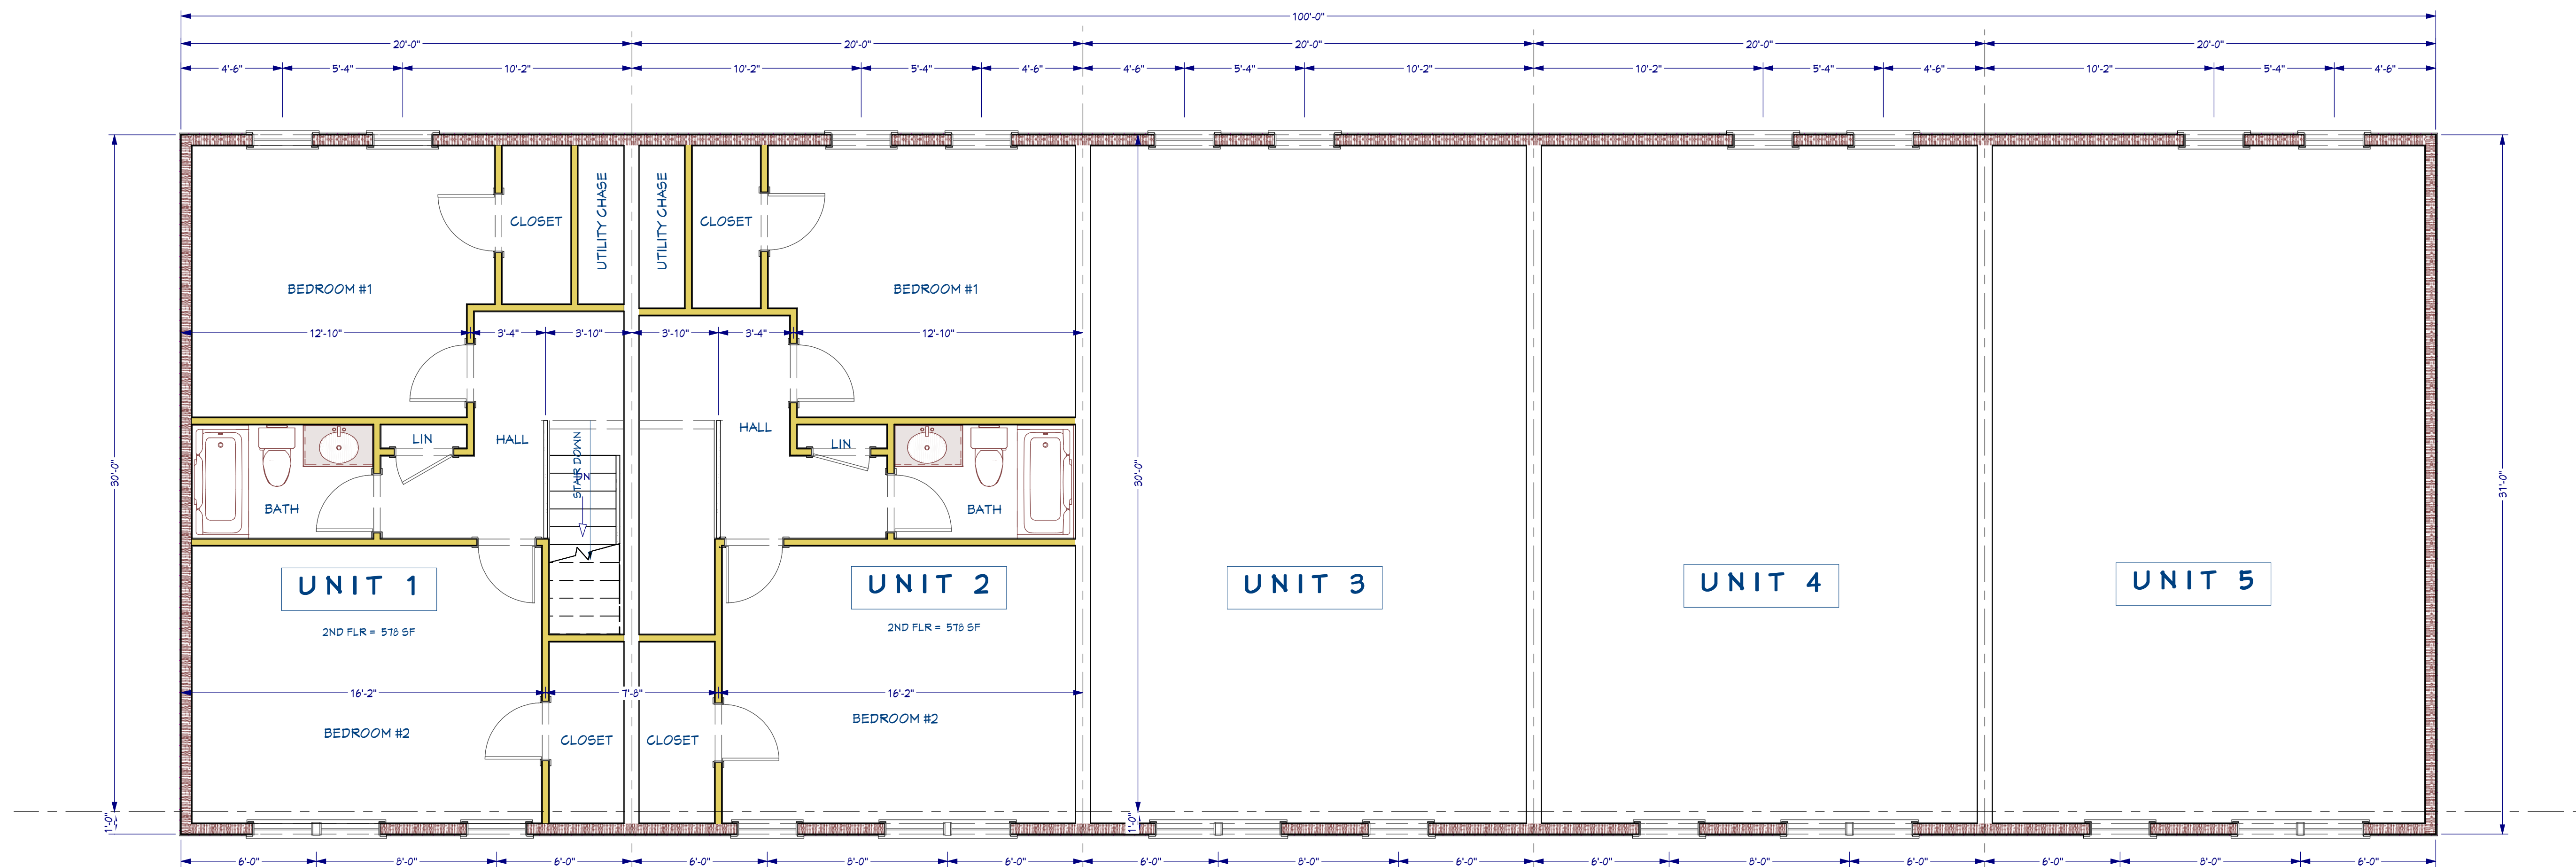

SECOND FLOOR PLAN 1/4" = 1'-0"

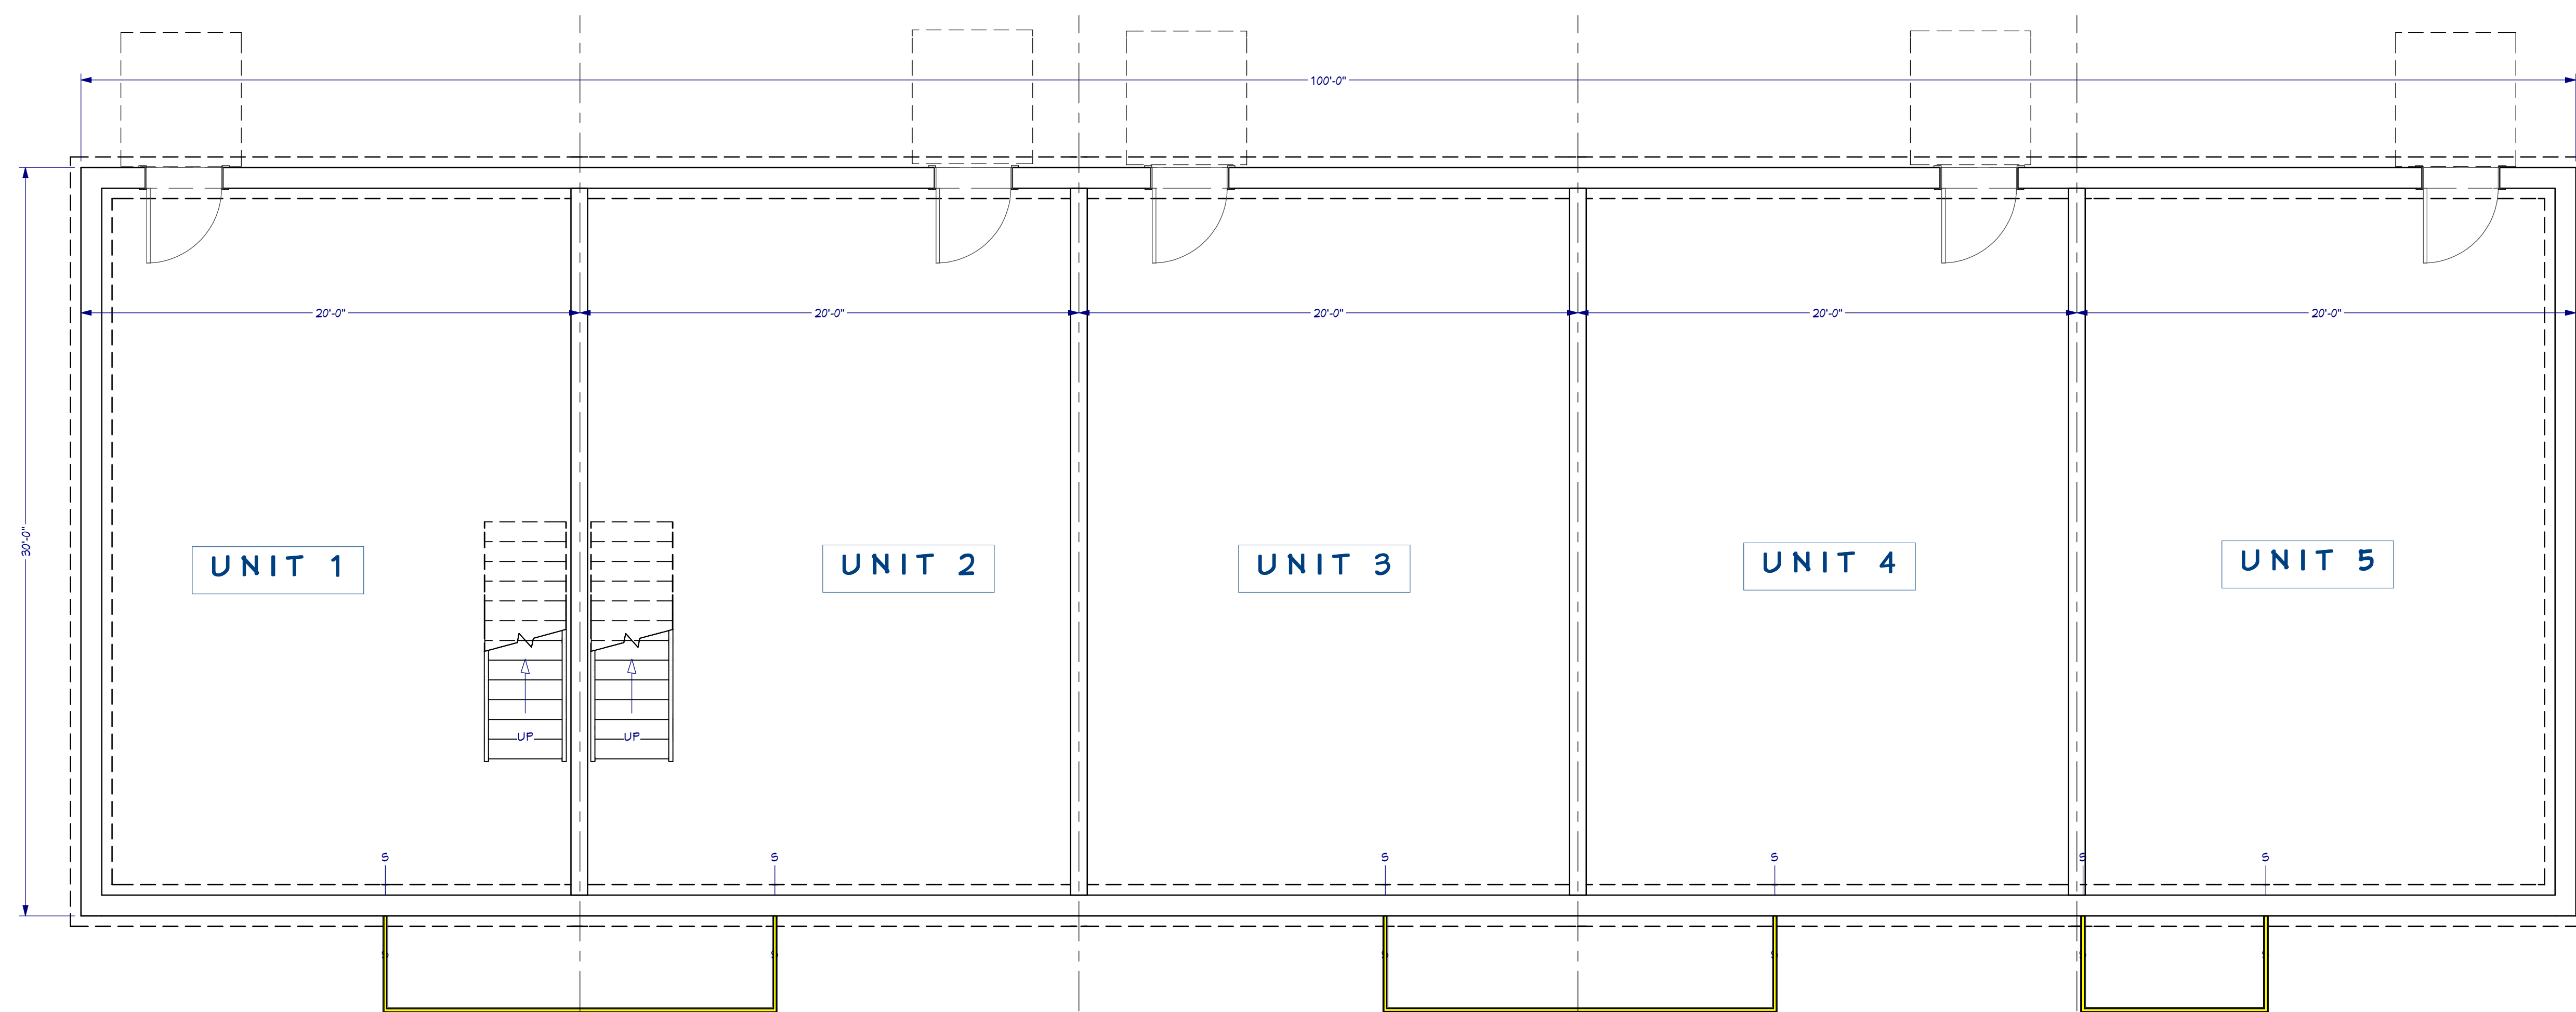

FOUNDATION PLAN 1/4" = 1'-0"

DRAWINGS PROVIDED BY:
CUSTOM HOME DESIGNS
260 South River Street
Marshfield, MA 02050
julie.jaz@verizon.net 781-727-2219

NO.	DESCRIPTION	BY	DATE

FOUNDATION &
SECOND FLOOR PLANS

PROJECT DESCRIPTION:
CONCEPT PLAN FOR
631 WASHINGTON STREET
PEMBROKE, MA

Design Provided By
NIKE CONSTRUCTION SERVICES LLC
633 SUMMER STREET
MARSHFIELD, MA 02050


DATE:

06/16/21



SCALE:

SHEET:


A-4

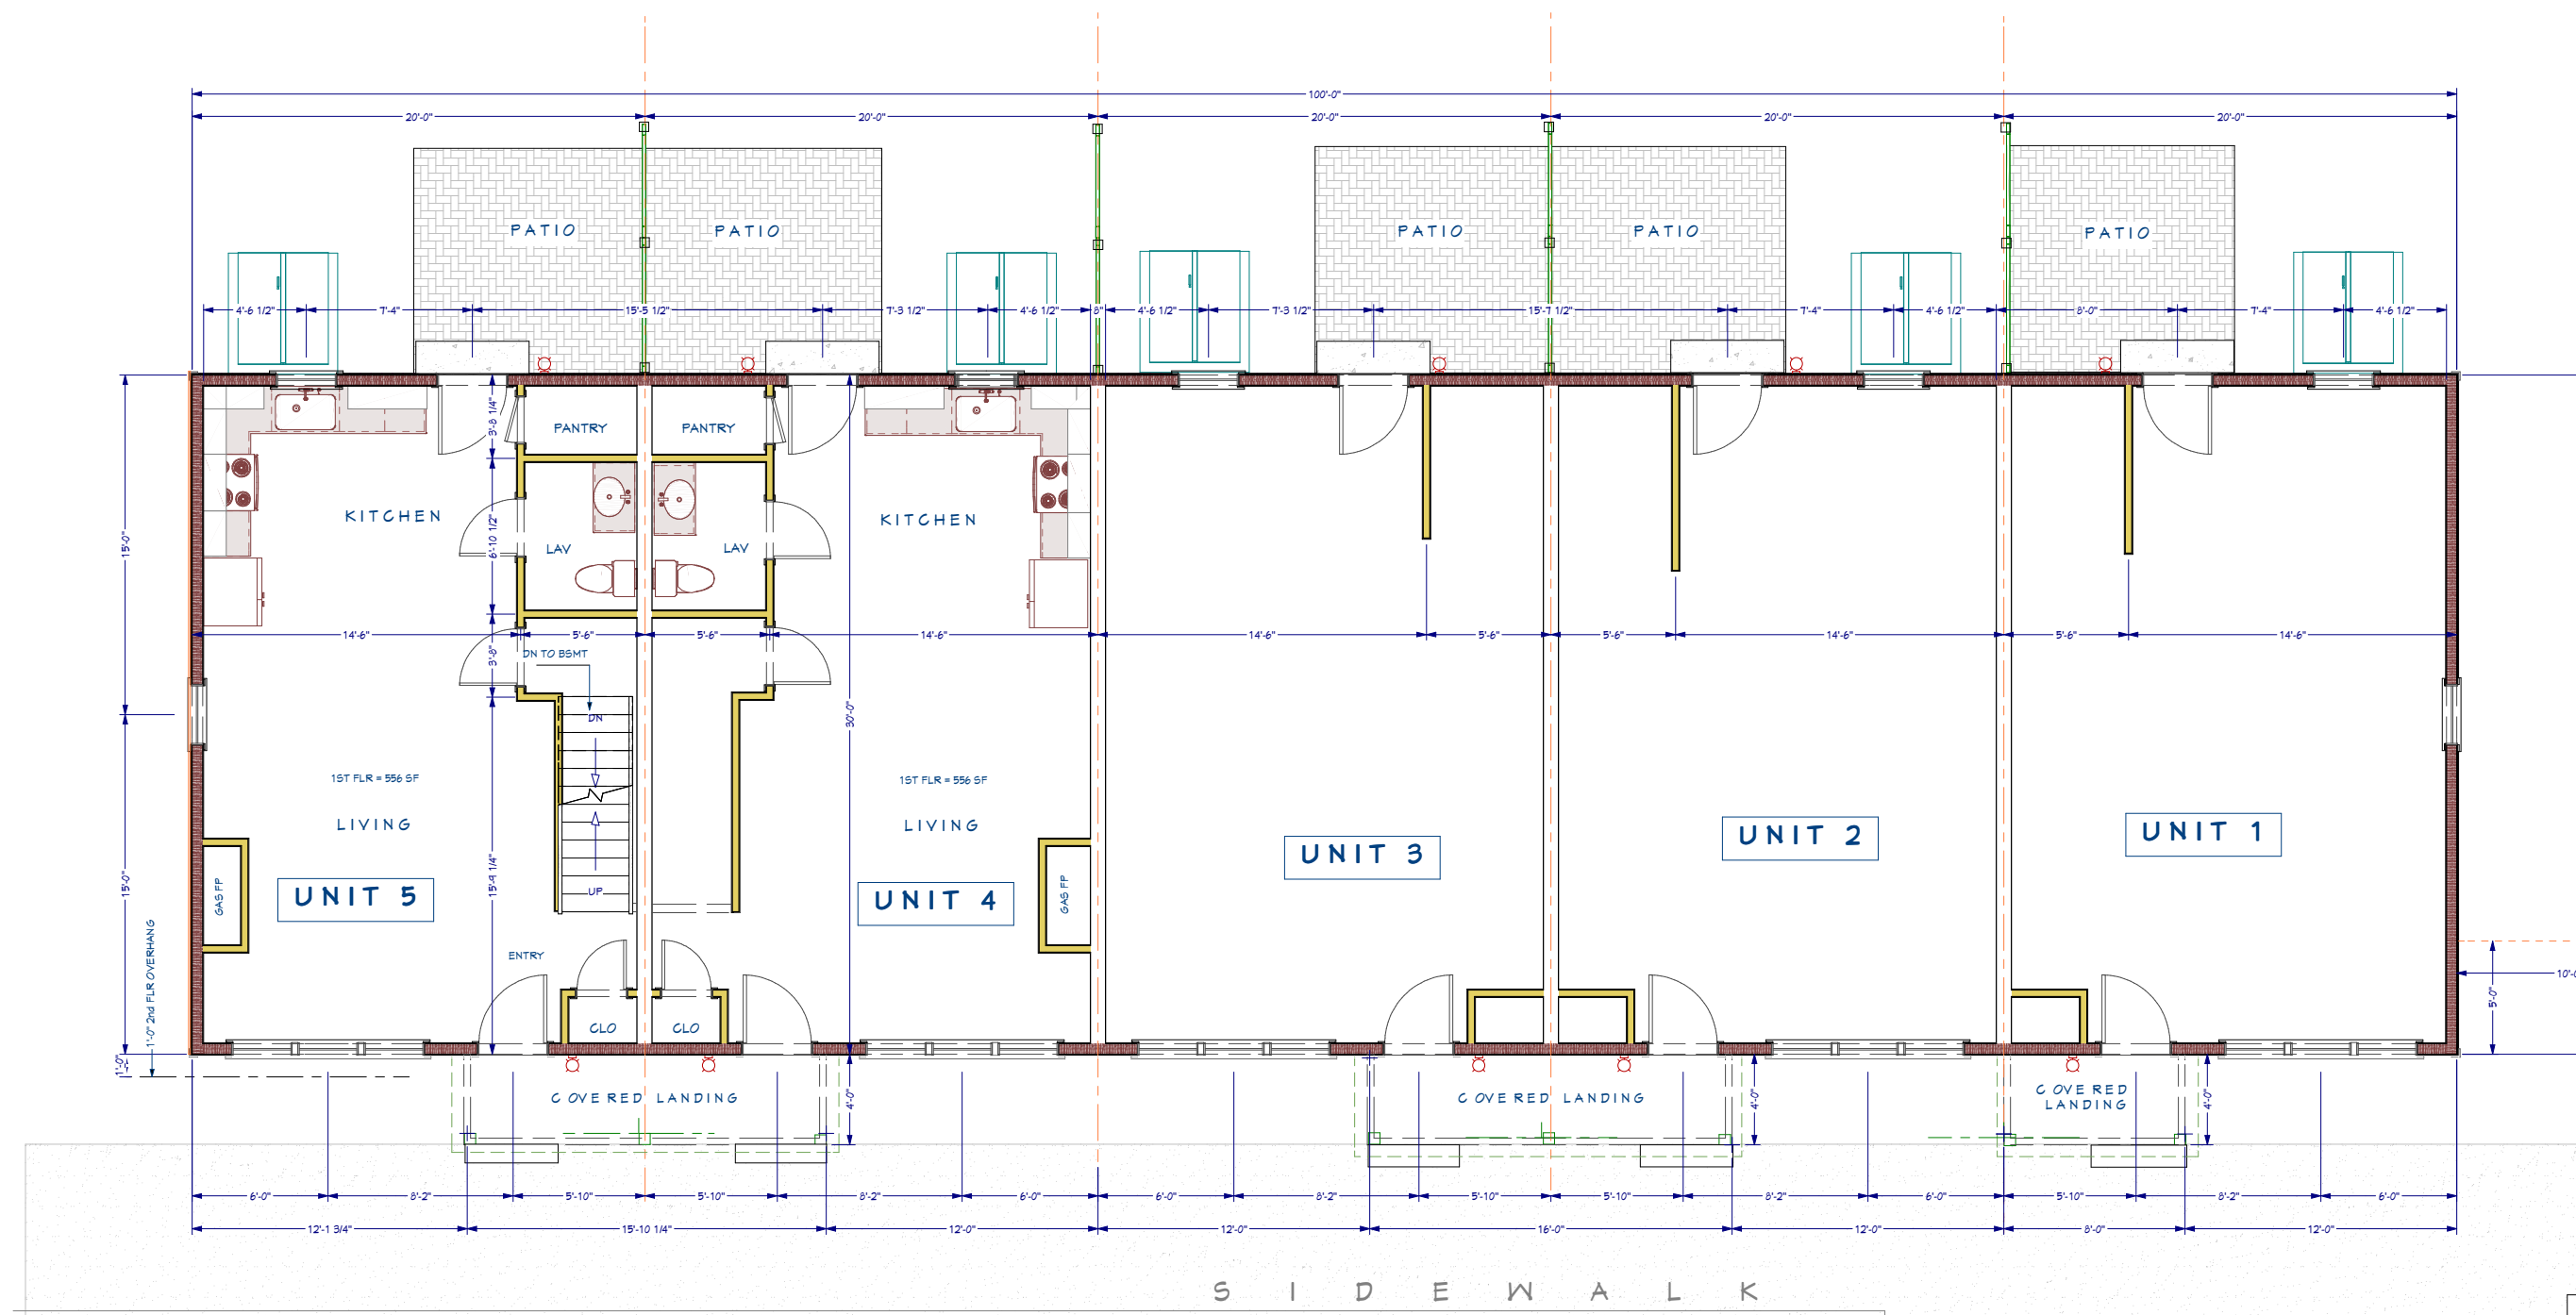

FIRST FLOOR PLAN
1/8"=1'-0"

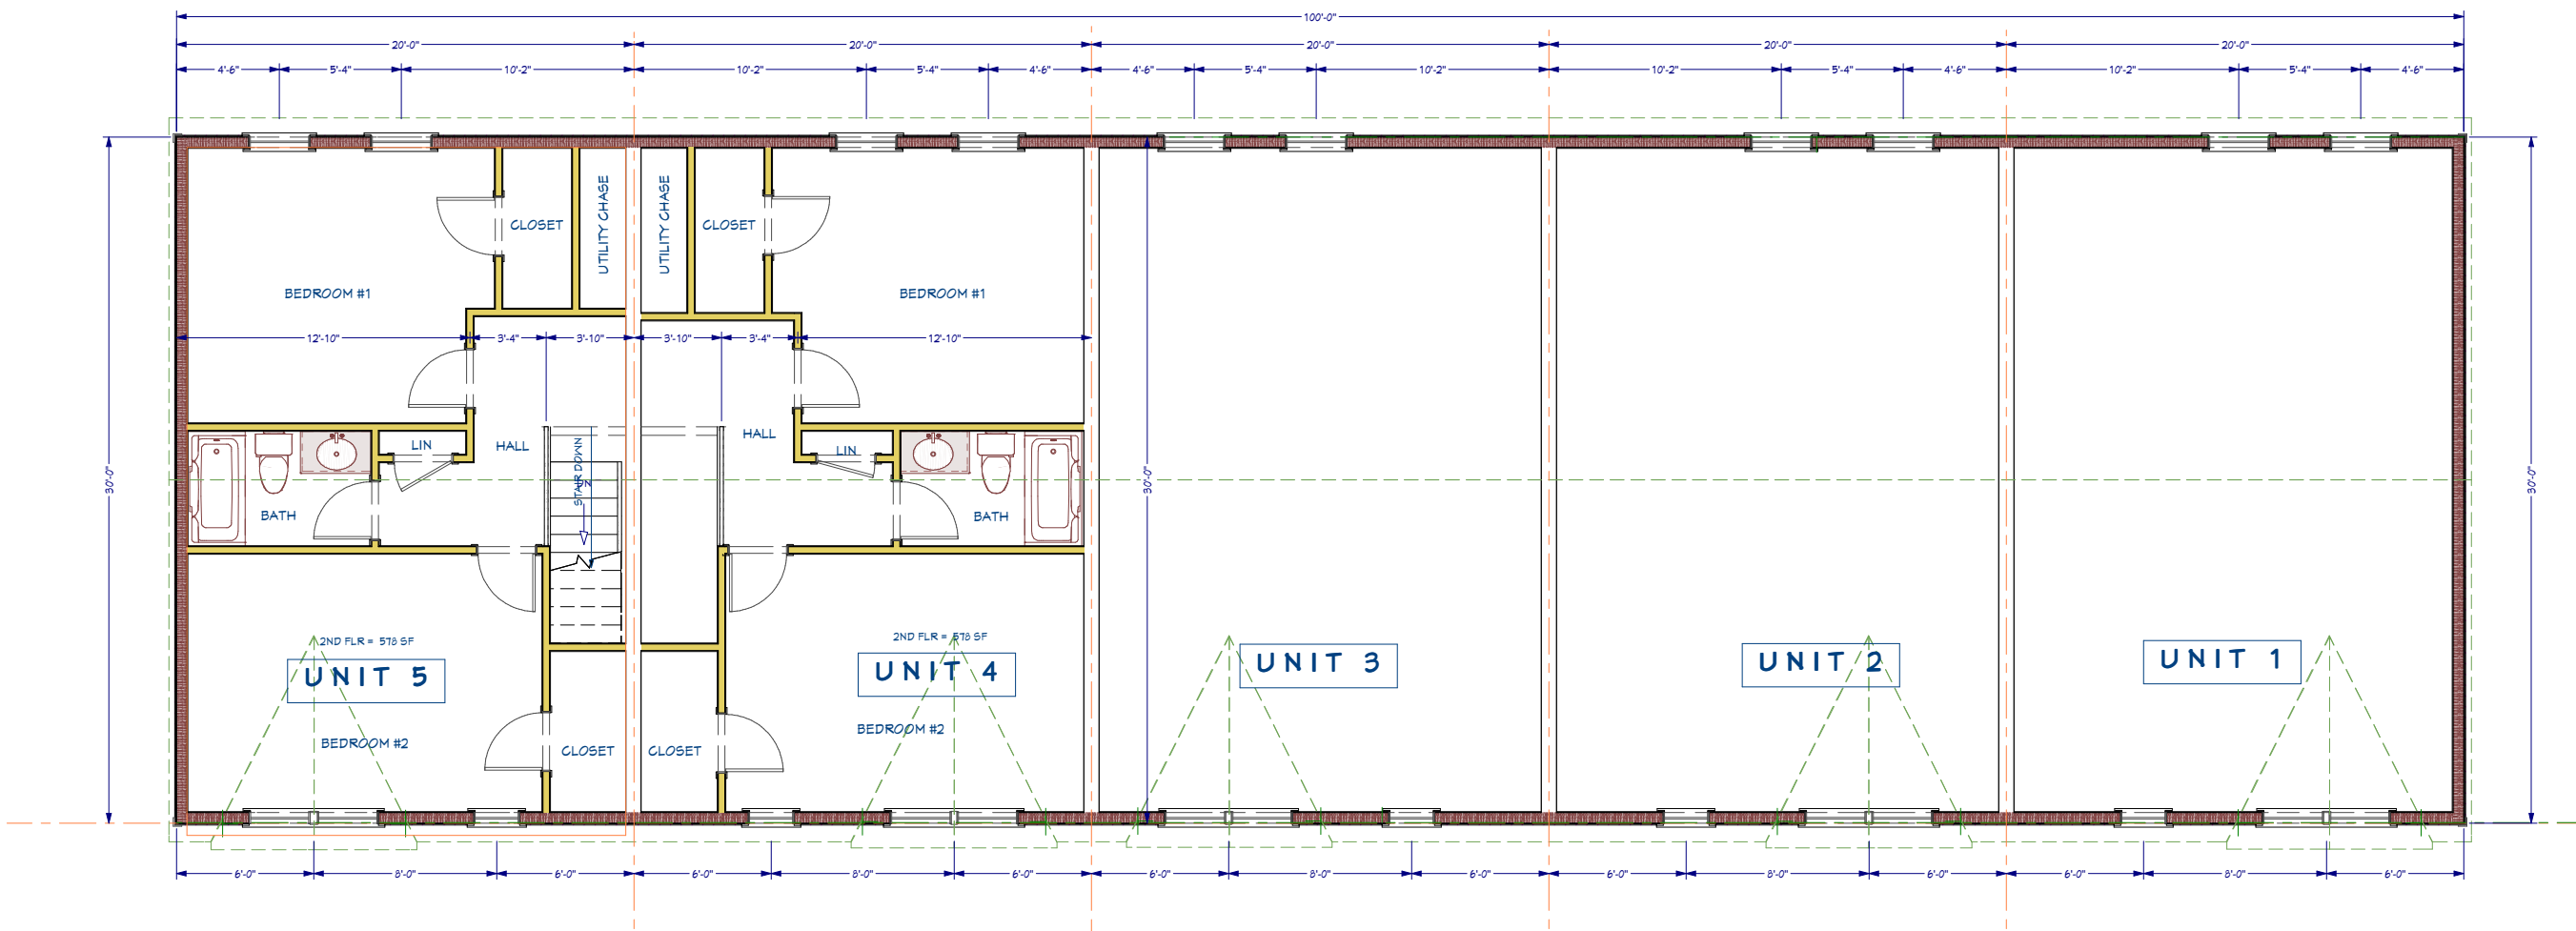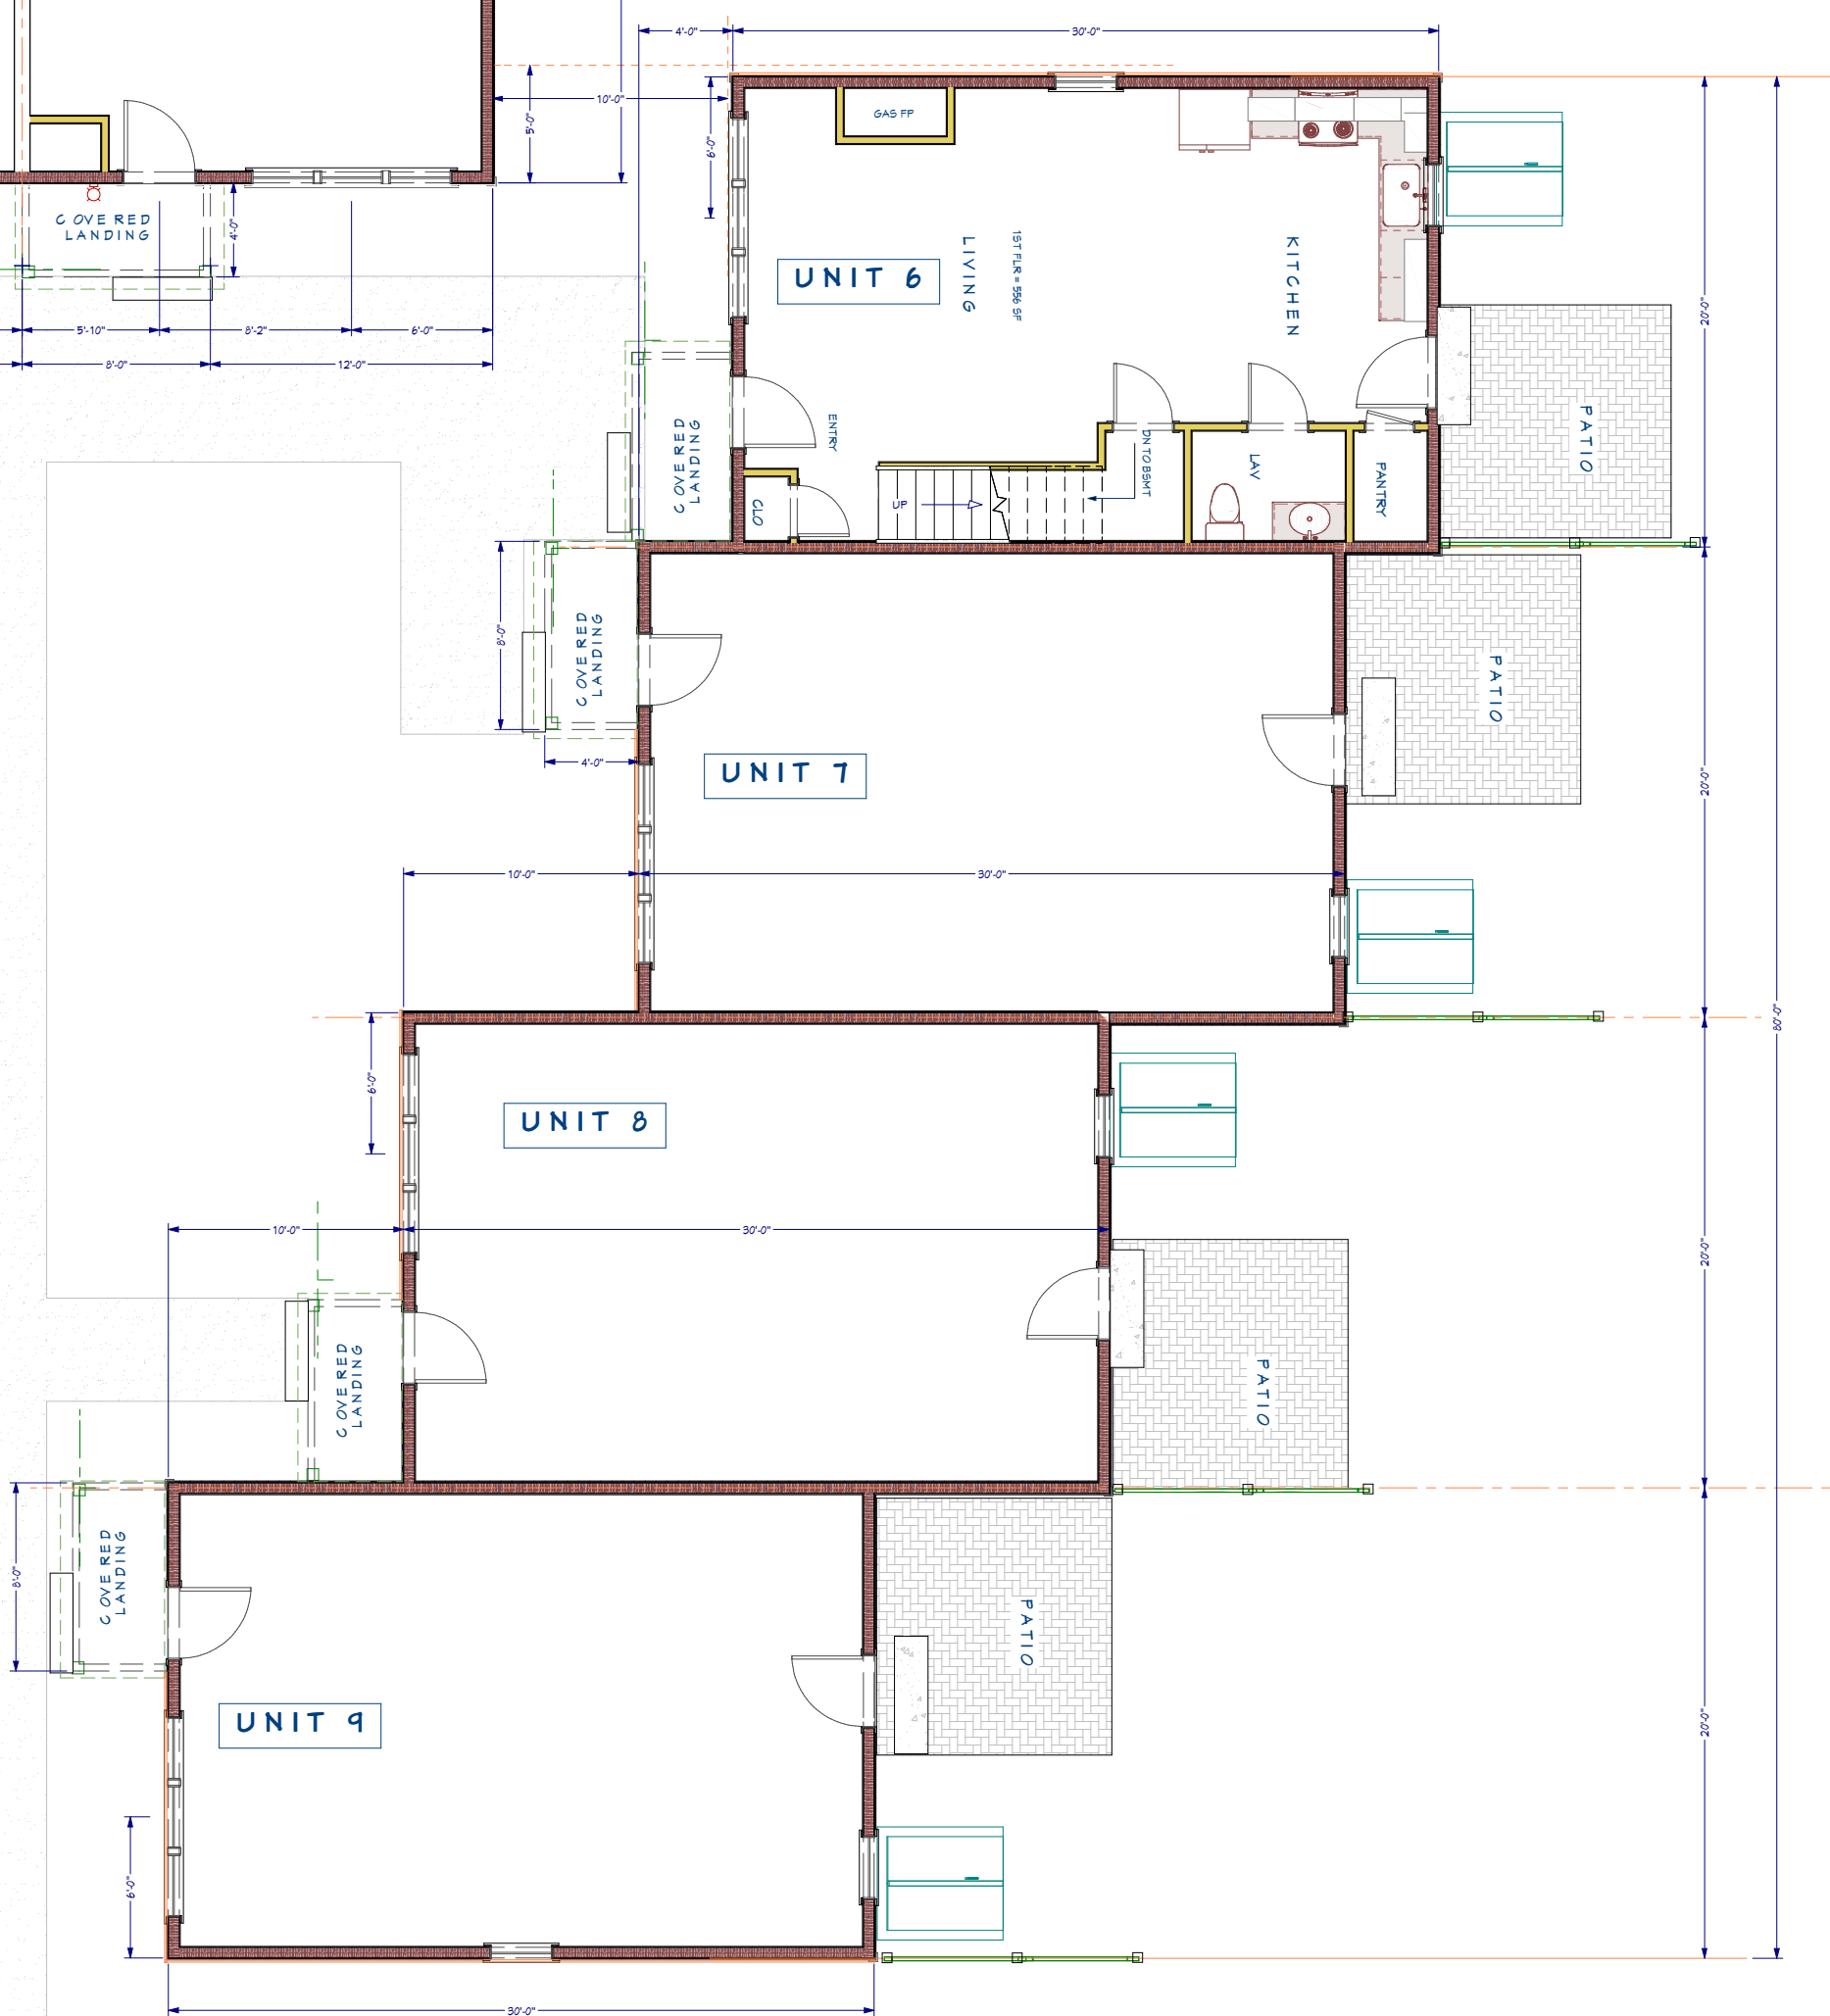

SECOND FLOOR PLAN
1/8"=1'-0"

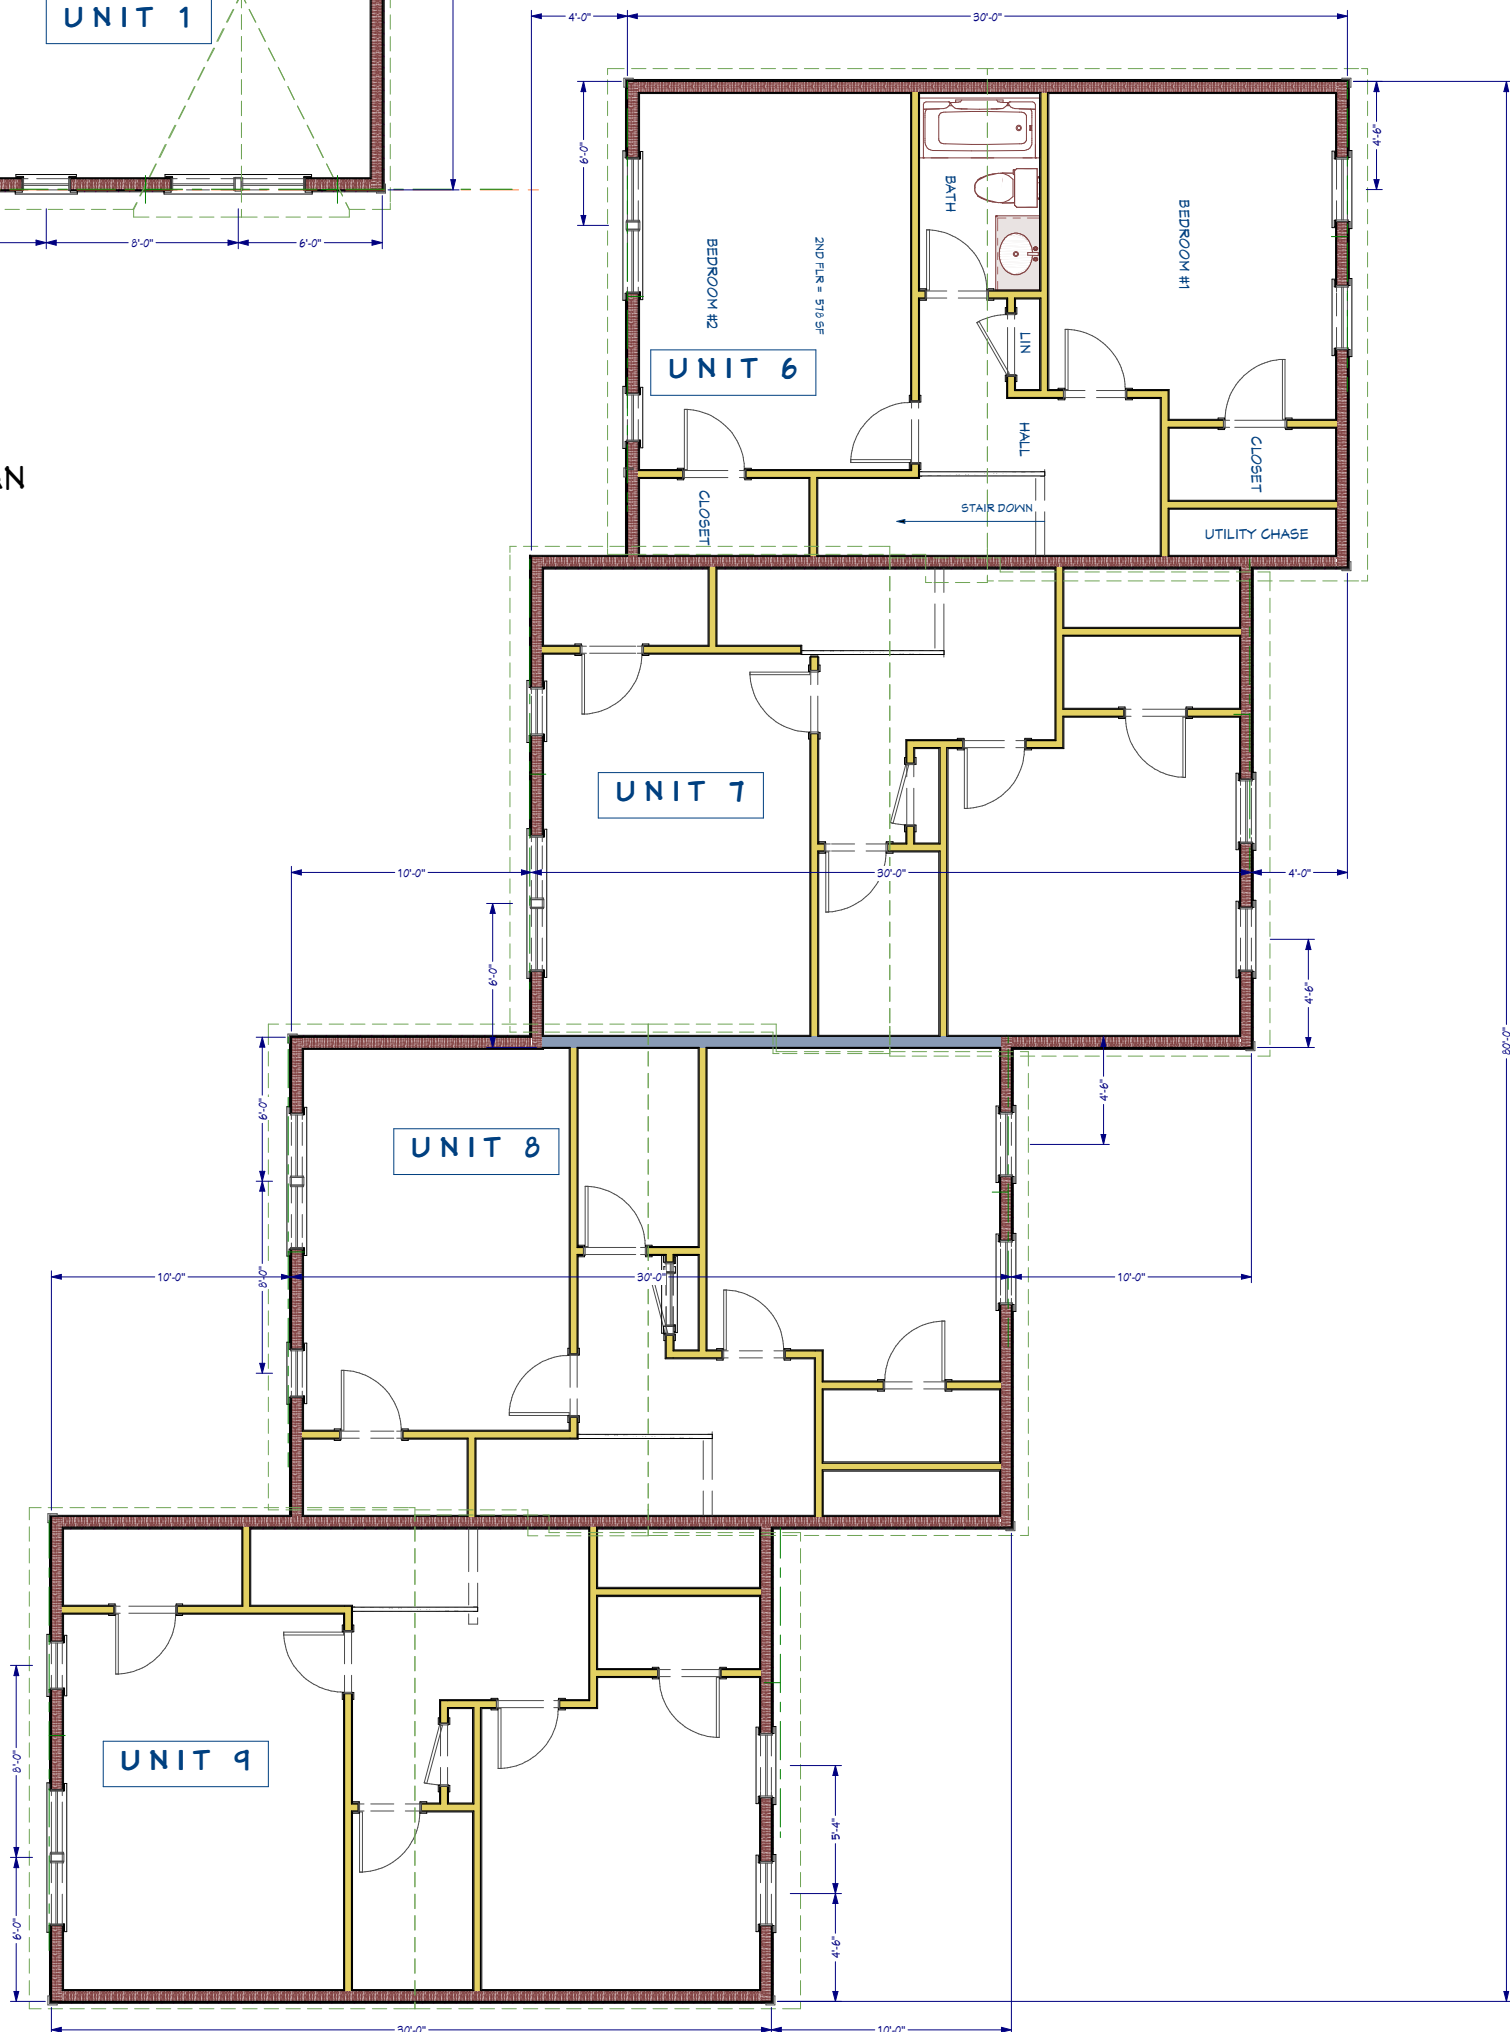

NO.	DESCRIPTION	BY	DATE

FIRST FLOOR PLAN
AND OVERVIEW

PROJECT DESCRIPTION:
CONCEPT PLAN FOR
631 WASHINGTON STREET
PEMBROKE, MA

Design Provided By
NIKE CONSTRUCTION SERVICES LLC
633 SUMMER STREET
MARSHFIELD, MA 02050

DATE:
06/16/21

SCALE:

SHEET:
A-5



NORTH ELEVATION
1/8"=1'-0"



EAST ELEVATION
1/8"=1'-0"



SOUTH ELEVATION
1/8"=1'-0"



WEST ELEVATION
1/8"=1'-0"

DRAWINGS PROVIDED BY:
CUSTOM HOME DESIGNS
260 South River Street
Marshfield, MA 02050
jule,jaz@verizon.net 781-727-2219

NO.	DESCRIPTION	BY	DATE

EXTERIOR ELEVATIONS

PROJECT DESCRIPTION:
**CONCEPT PLAN FOR
631 WASHINGTON STREET
PEMBROKE, MA**

Design Provided By
NIKE CONSTRUCTION SERVICES LLC
633 SUMMER STREET
MARSHFIELD, MA 02050

DATE:
06/16/21

SCALE:

SHEET:
A-6