


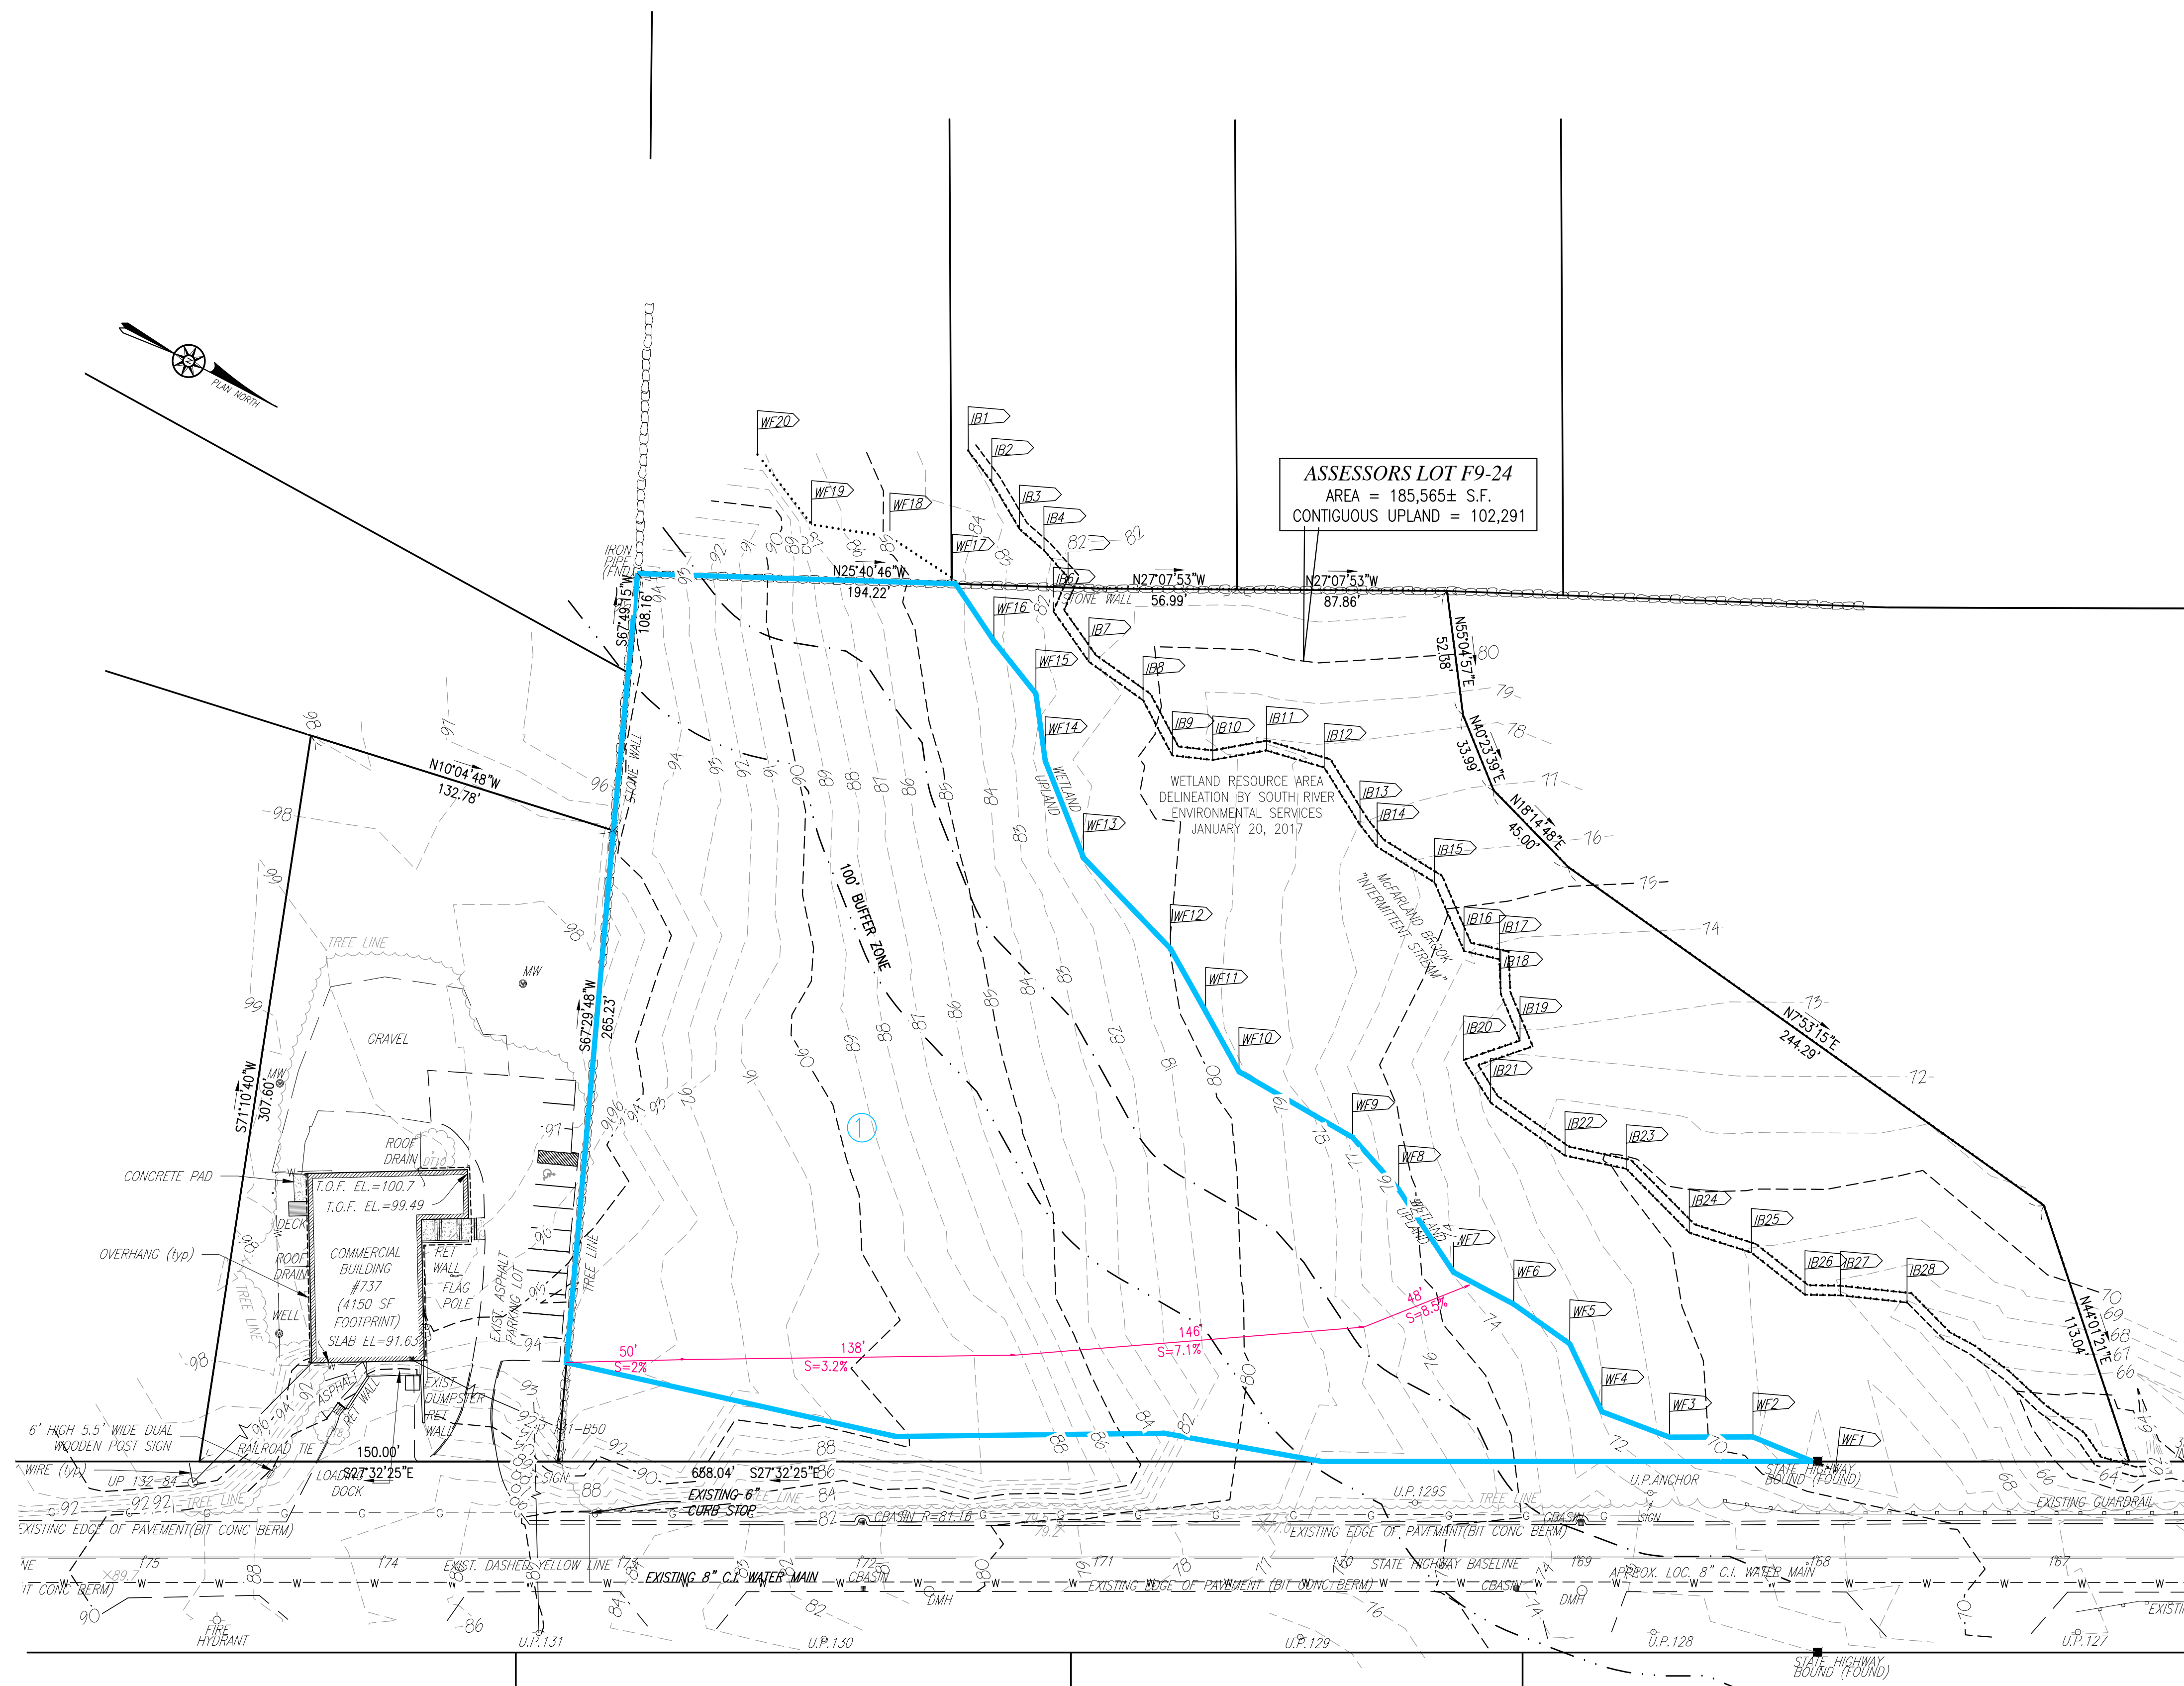

SITE PLAN
WILDLAND TIMBER
#715 WASHINGTON STREET
(ASSESSORS MAP F9 LOT 24
PEMBROKE, MASSACHUSETTS
PREPARED FOR:
GEORGE THIBEAULT
599 SUMMER STREET
MARSHFIELD, MA 02050
OCTOBER 27, 2021
SCALE: 1"=40'
JOB No. 20-365
GRADY CONSULTING, L.L.C.
Civil Engineers and Land Surveyors
71 Evergreen Street, Suite 1, Kingston, MA 02364
Phone (781) 585-2300 Fax (781) 585-2378

PRE-DEVELOPMENT