


CLUBHOUSE

PEMBROKE COUNTRY CLUB
PEMBROKE, MA

PROPOSED CLUBHOUSE PRESPECTIVE

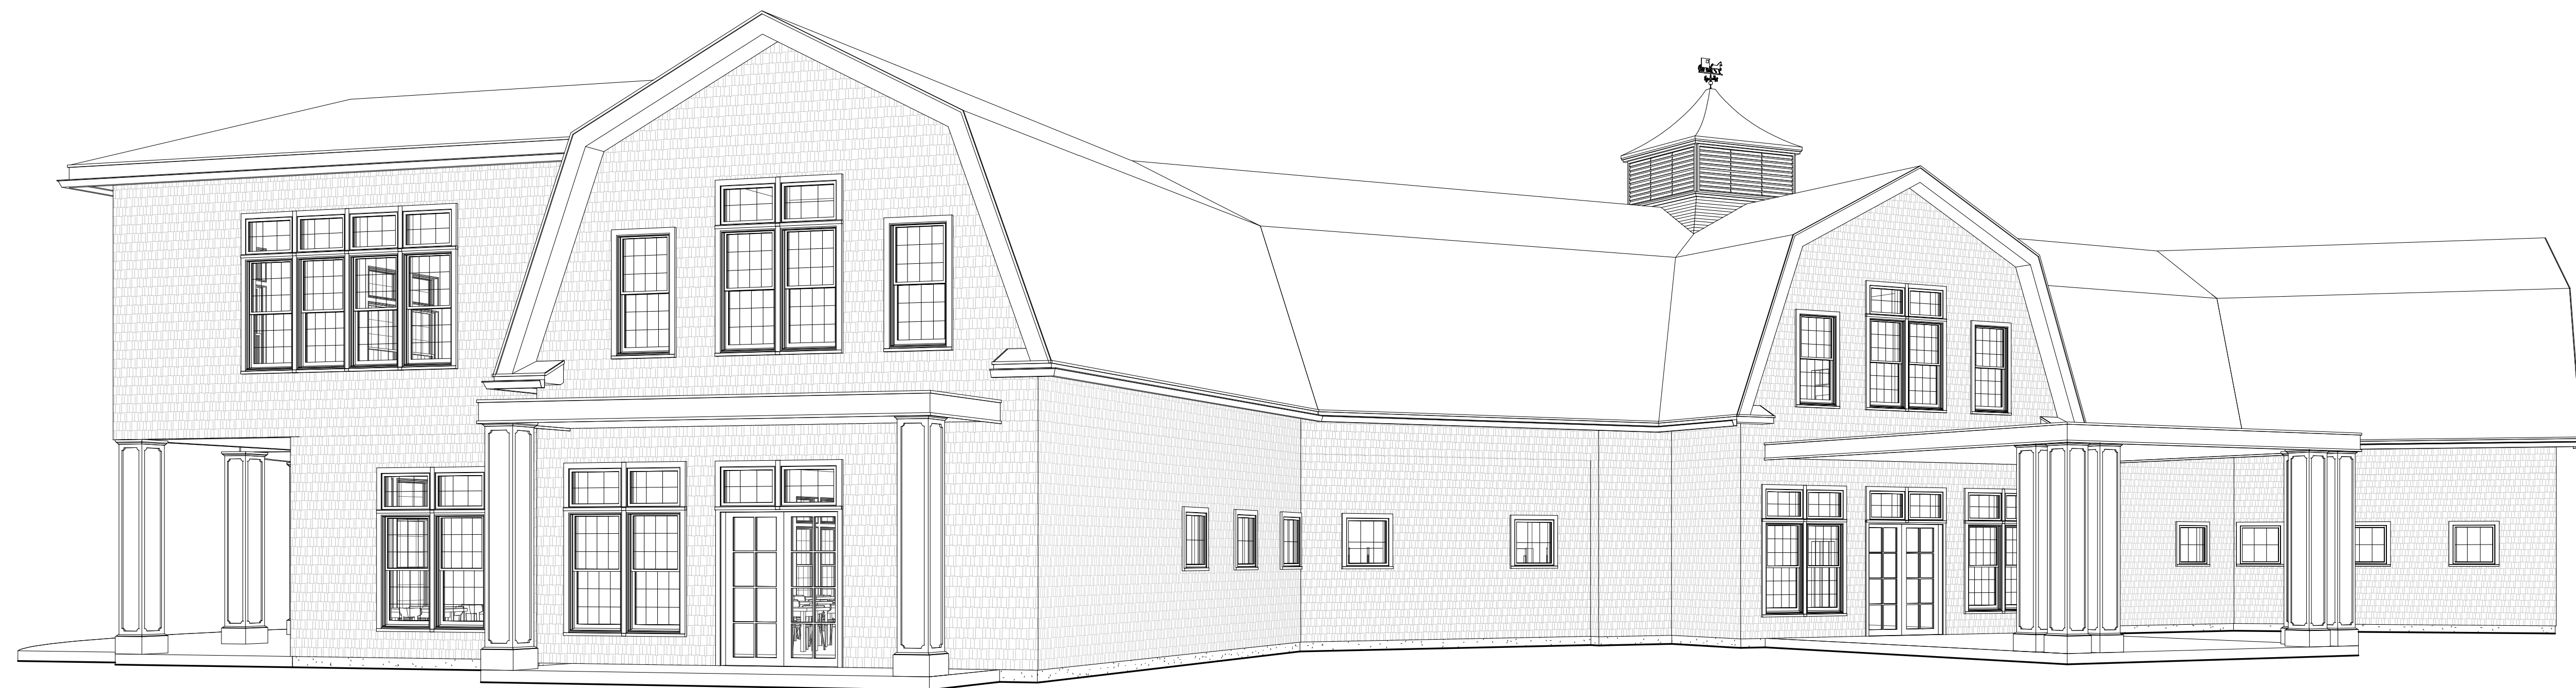

Sheet List		
Sheet Number	Sheet Name	Current Revision
A0.0	COVER	
A1.0	BASEMENT PLAN - 10,646 GSF	
A1.1	FIRST FLOOR PLAN - 10,646 GSF	
A1.2	SECOND FLOOR PLAN - 12,900 GSF	
A1.3	ROOF PLAN	

REVISION

[illegible]

NOTES

VERIFY ALL DIMENSIONS IN FIELD.

PROJECT TITLE

CLUBHOUSE

PEMBROKE COUNTRY CLUB
PEMBROKE, MA

PHASE

SCHEMATIC DESIGN

DRAWING TITLE

COVER


PROJECT NUMBER	062
----------------	-----

DATE 07/28/2023

DRAWN BY: SGE

Scale

A0.0

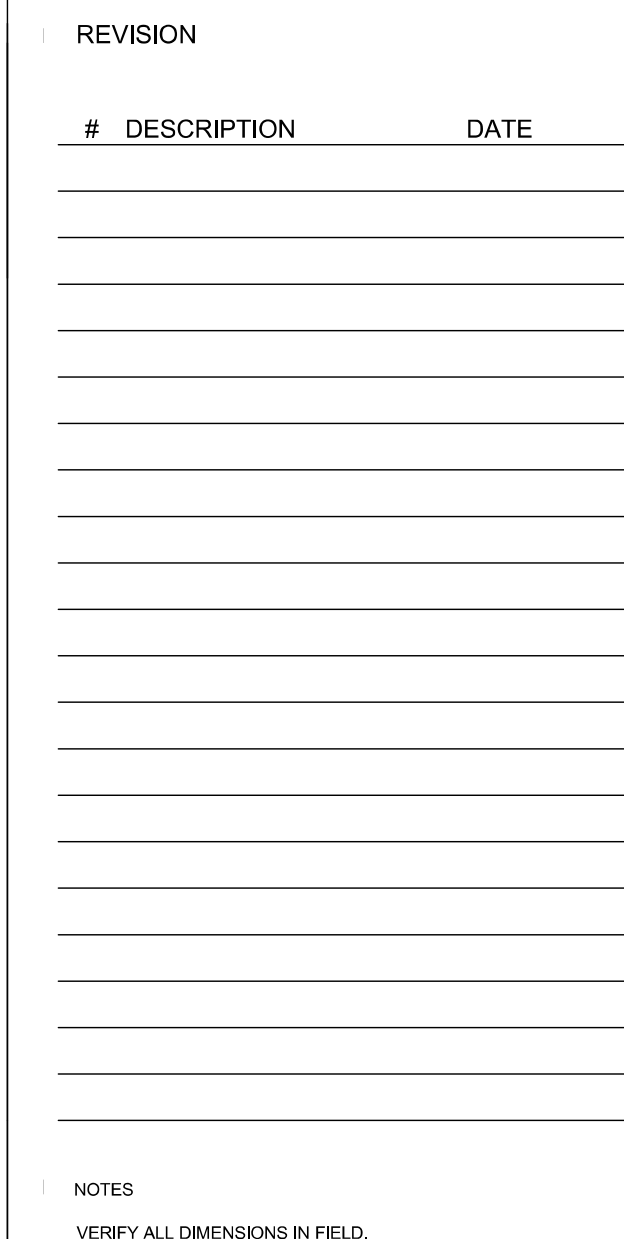PEMBROKE COUNTRY CLUB
PEMBROKE, MA

PHASE SCHEMATIC DESIGN

DRAWING TITLE

**BASEMENT PLAN -
10,646 GSF**


PROJECT NUMBER	062
----------------	-----

DATE	07/28/2023
------	------------

DRAWN BY: SGE

A1.0

Scale $1/8" = 1'-0"$

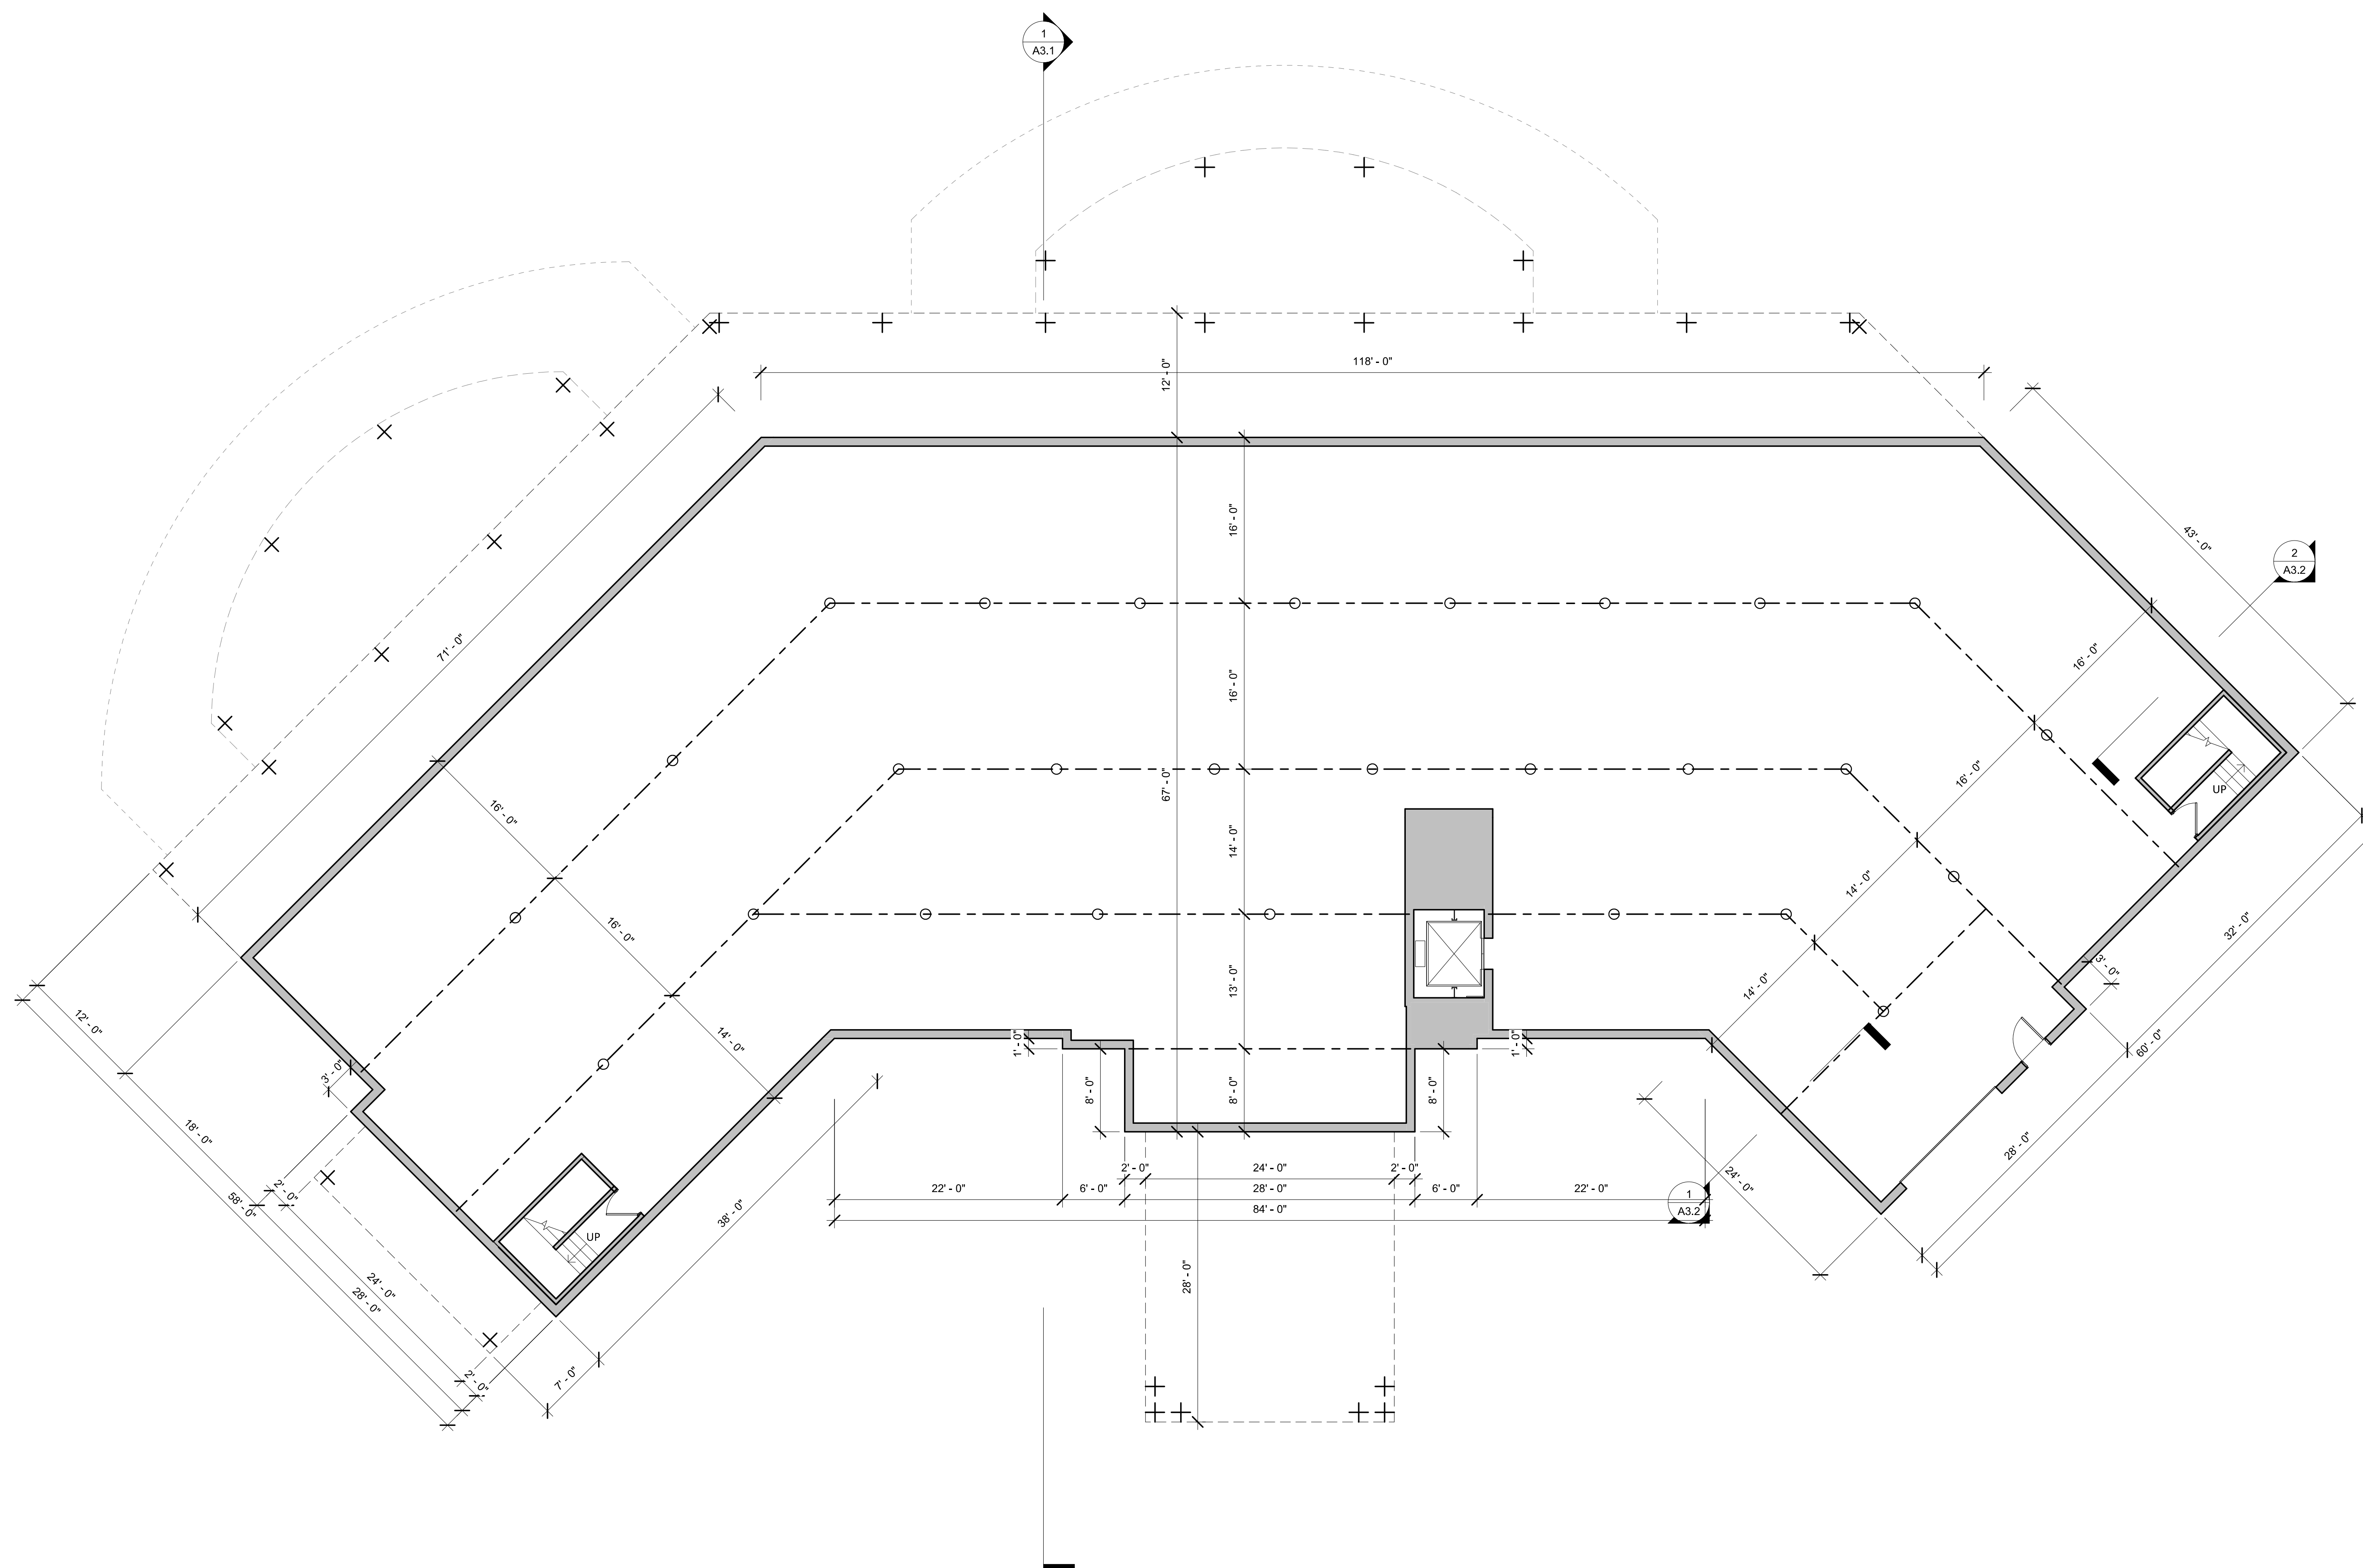

PROPOSED CLUBHOUSE BASEMENT PLAN



DRAWN BY: S


Scale $1/8" = 1'-0"$

A1.1

$$1/8" = 1' - 4$$

C:\Users\Steve Egan\Dropbox\Documents\Professional\EAS\062 - Pembroke CC (Bristol)\drawings\Clubhouse\062 PEMBROKE Clubhouse.rvt

PROPOSED CLUBHOUSE FIRST FLOOR PLAN

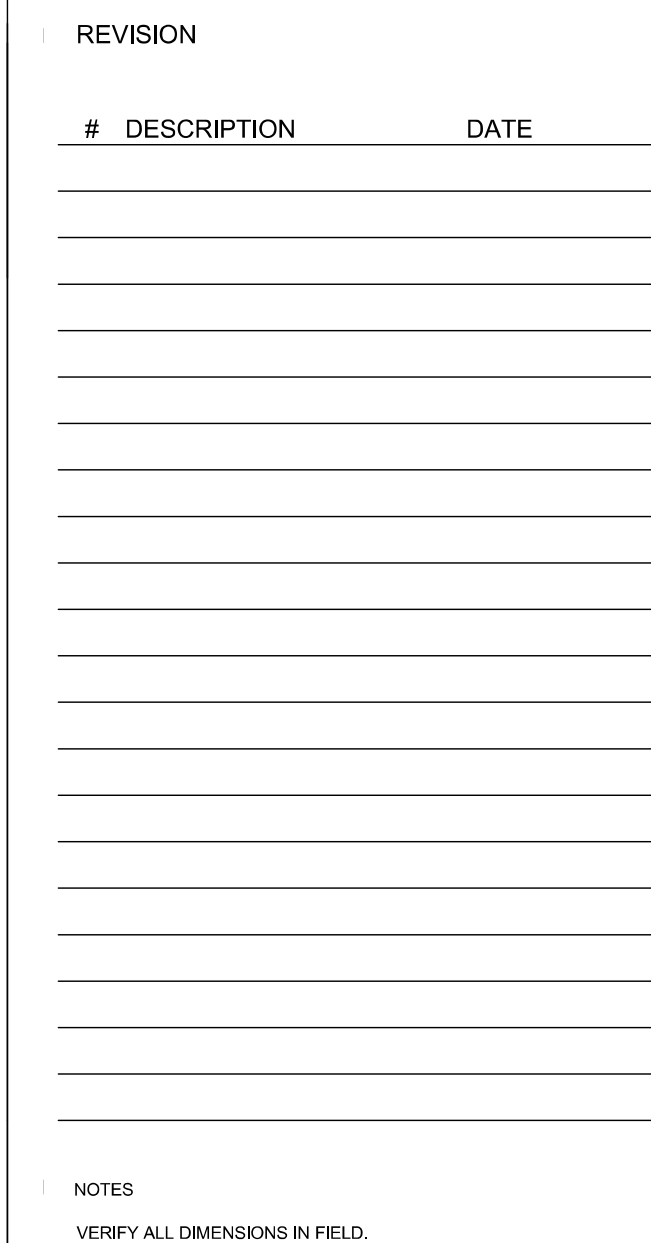PEMBROKE COUNTRY CLUB
PEMBROKE, MA

PHASE SCHEMATIC DESIGN

DRAWING TITLE

SECOND FLOOR PLAN -
12,900 GSF


PROJECT NUMBER	062
DATE	07/28/2023
DRAWN BY:	SGE

A1.2


Scale $1/8" = 1'-0"$

C:\Users\Steve Egan\Dropbox\Documents\Professional\EAS\062 - Pembroke CC (Bristol)\drawings\Clubhouse\062 PEMBROKE Clubhouse.rvt

PROPOSED CLUBHOUSE SECOND FLOOR PLAN

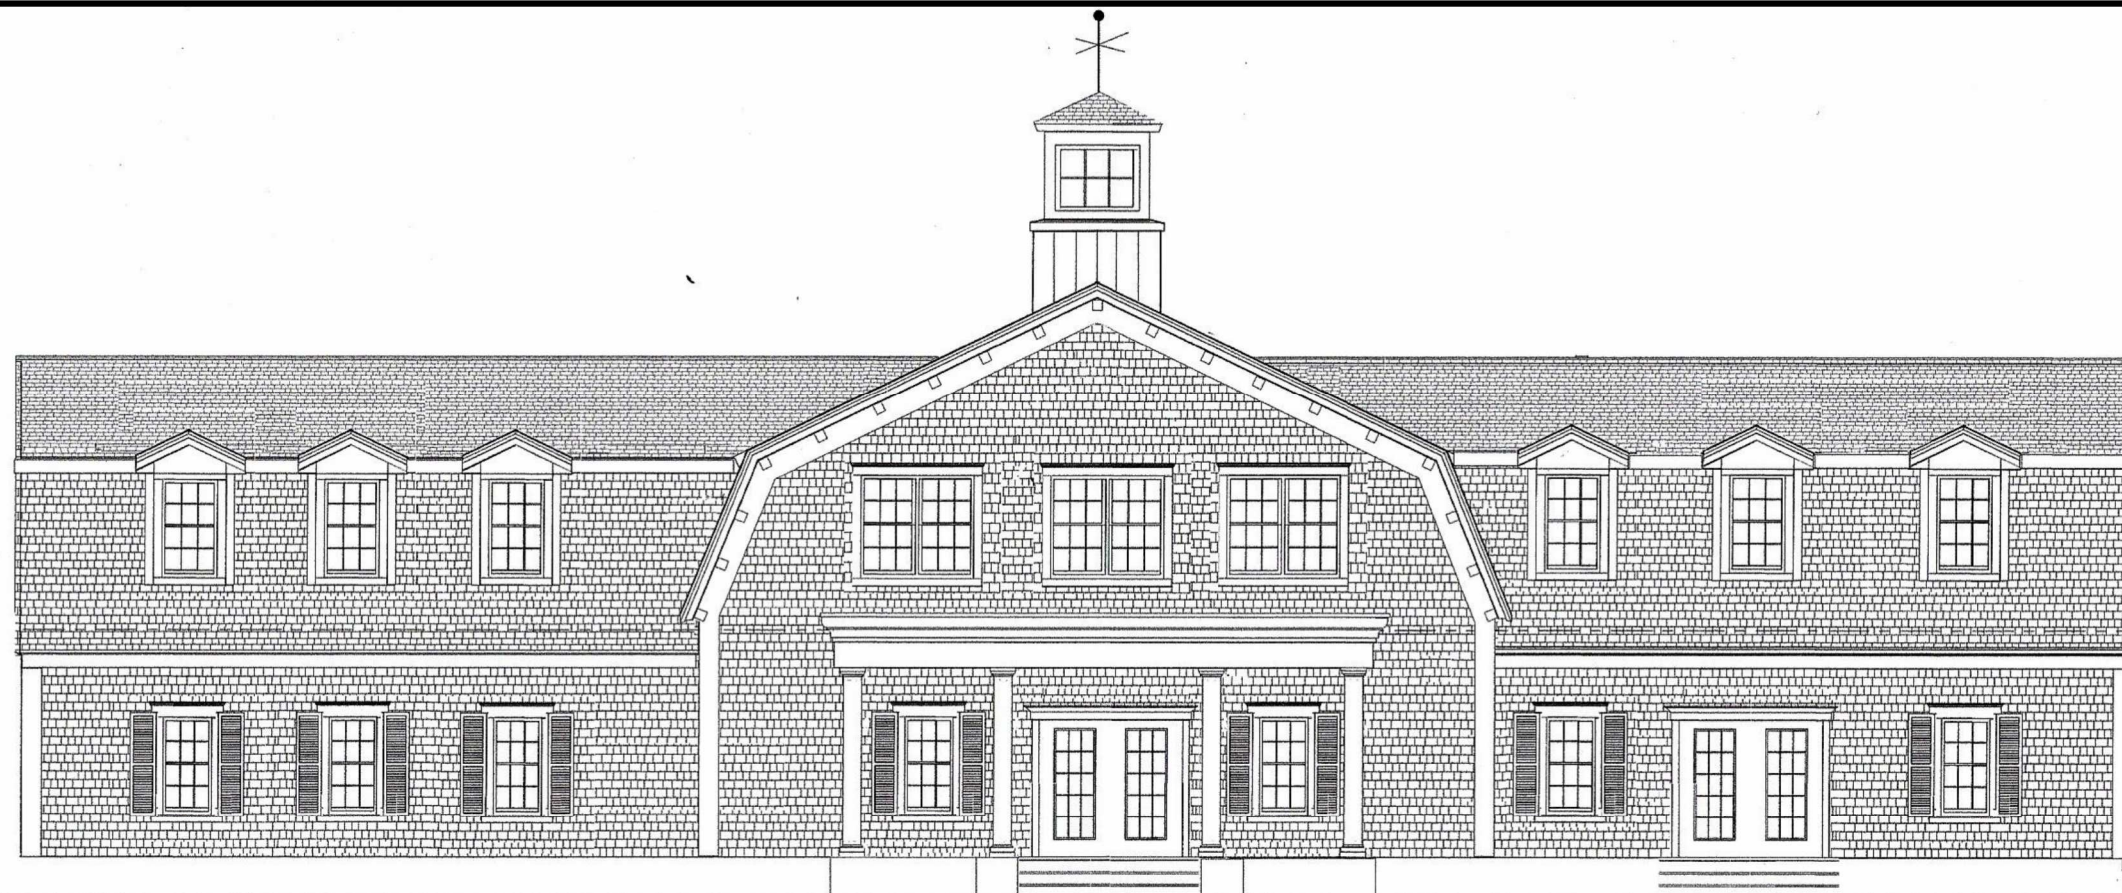


PROPOSED PRO-SHOP - EVENT SUITES & ADMINISTRATIVE OFFICES

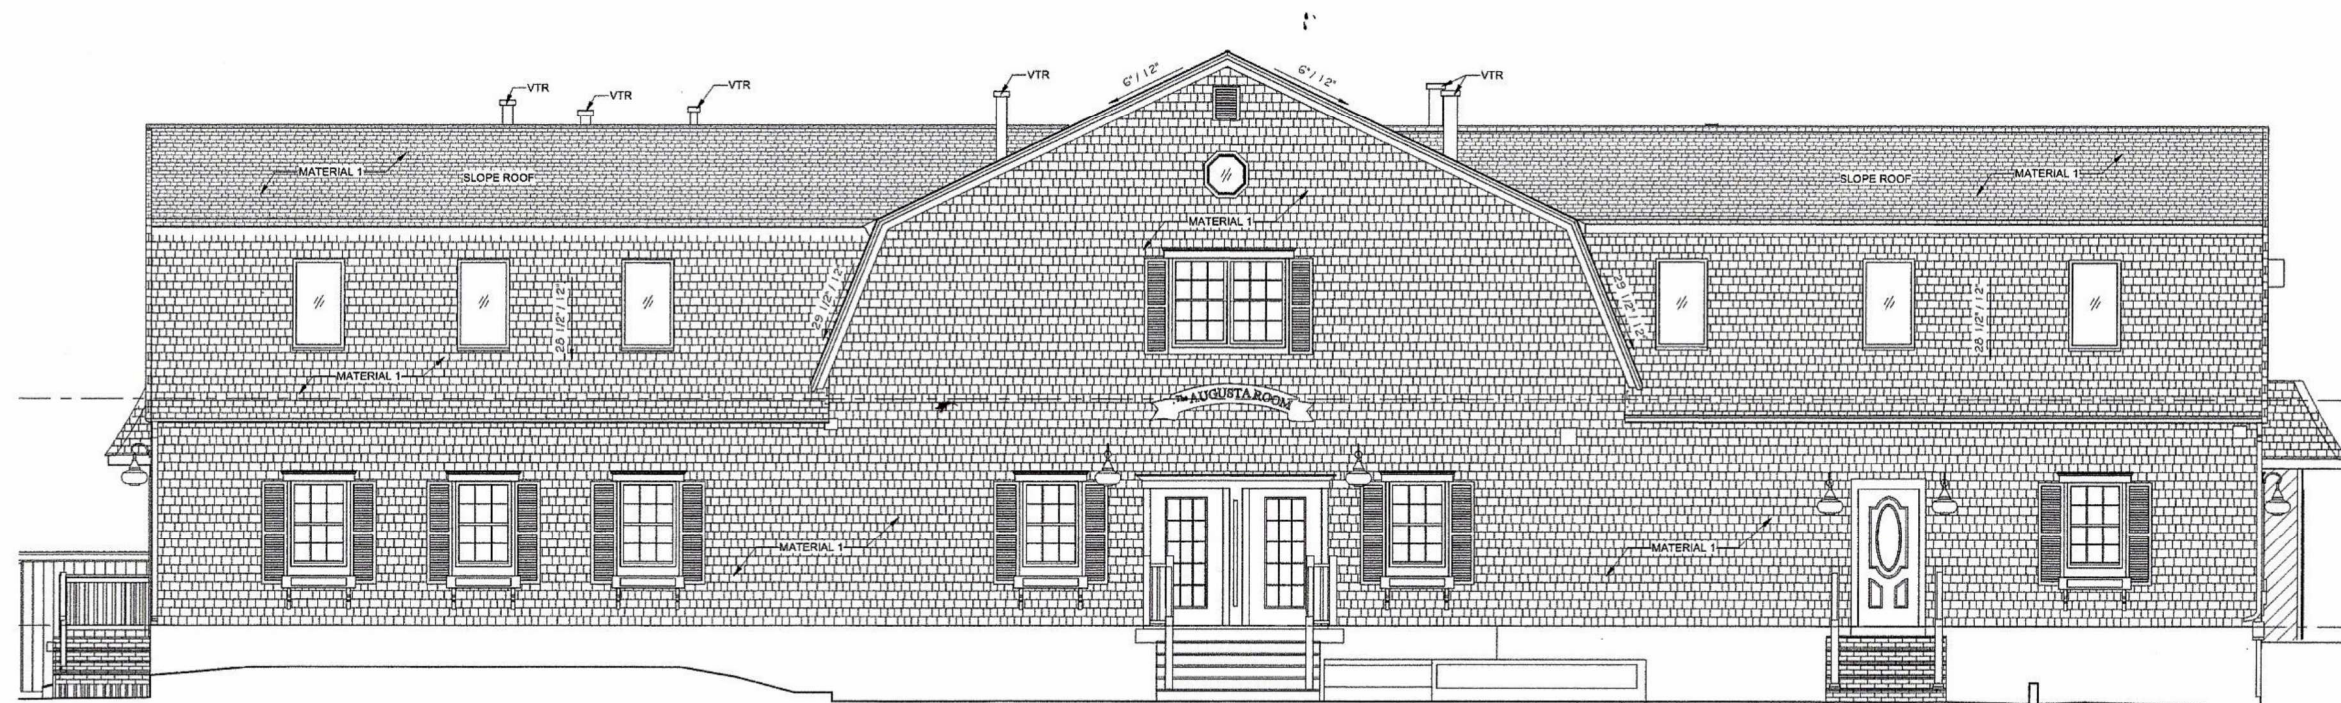


EXISTING STRUCTURE

PROPOSED FRONT ELEVATION
PRO-SHOP, EVENT SUITES & ADIMINISTRATIVE OFFICES

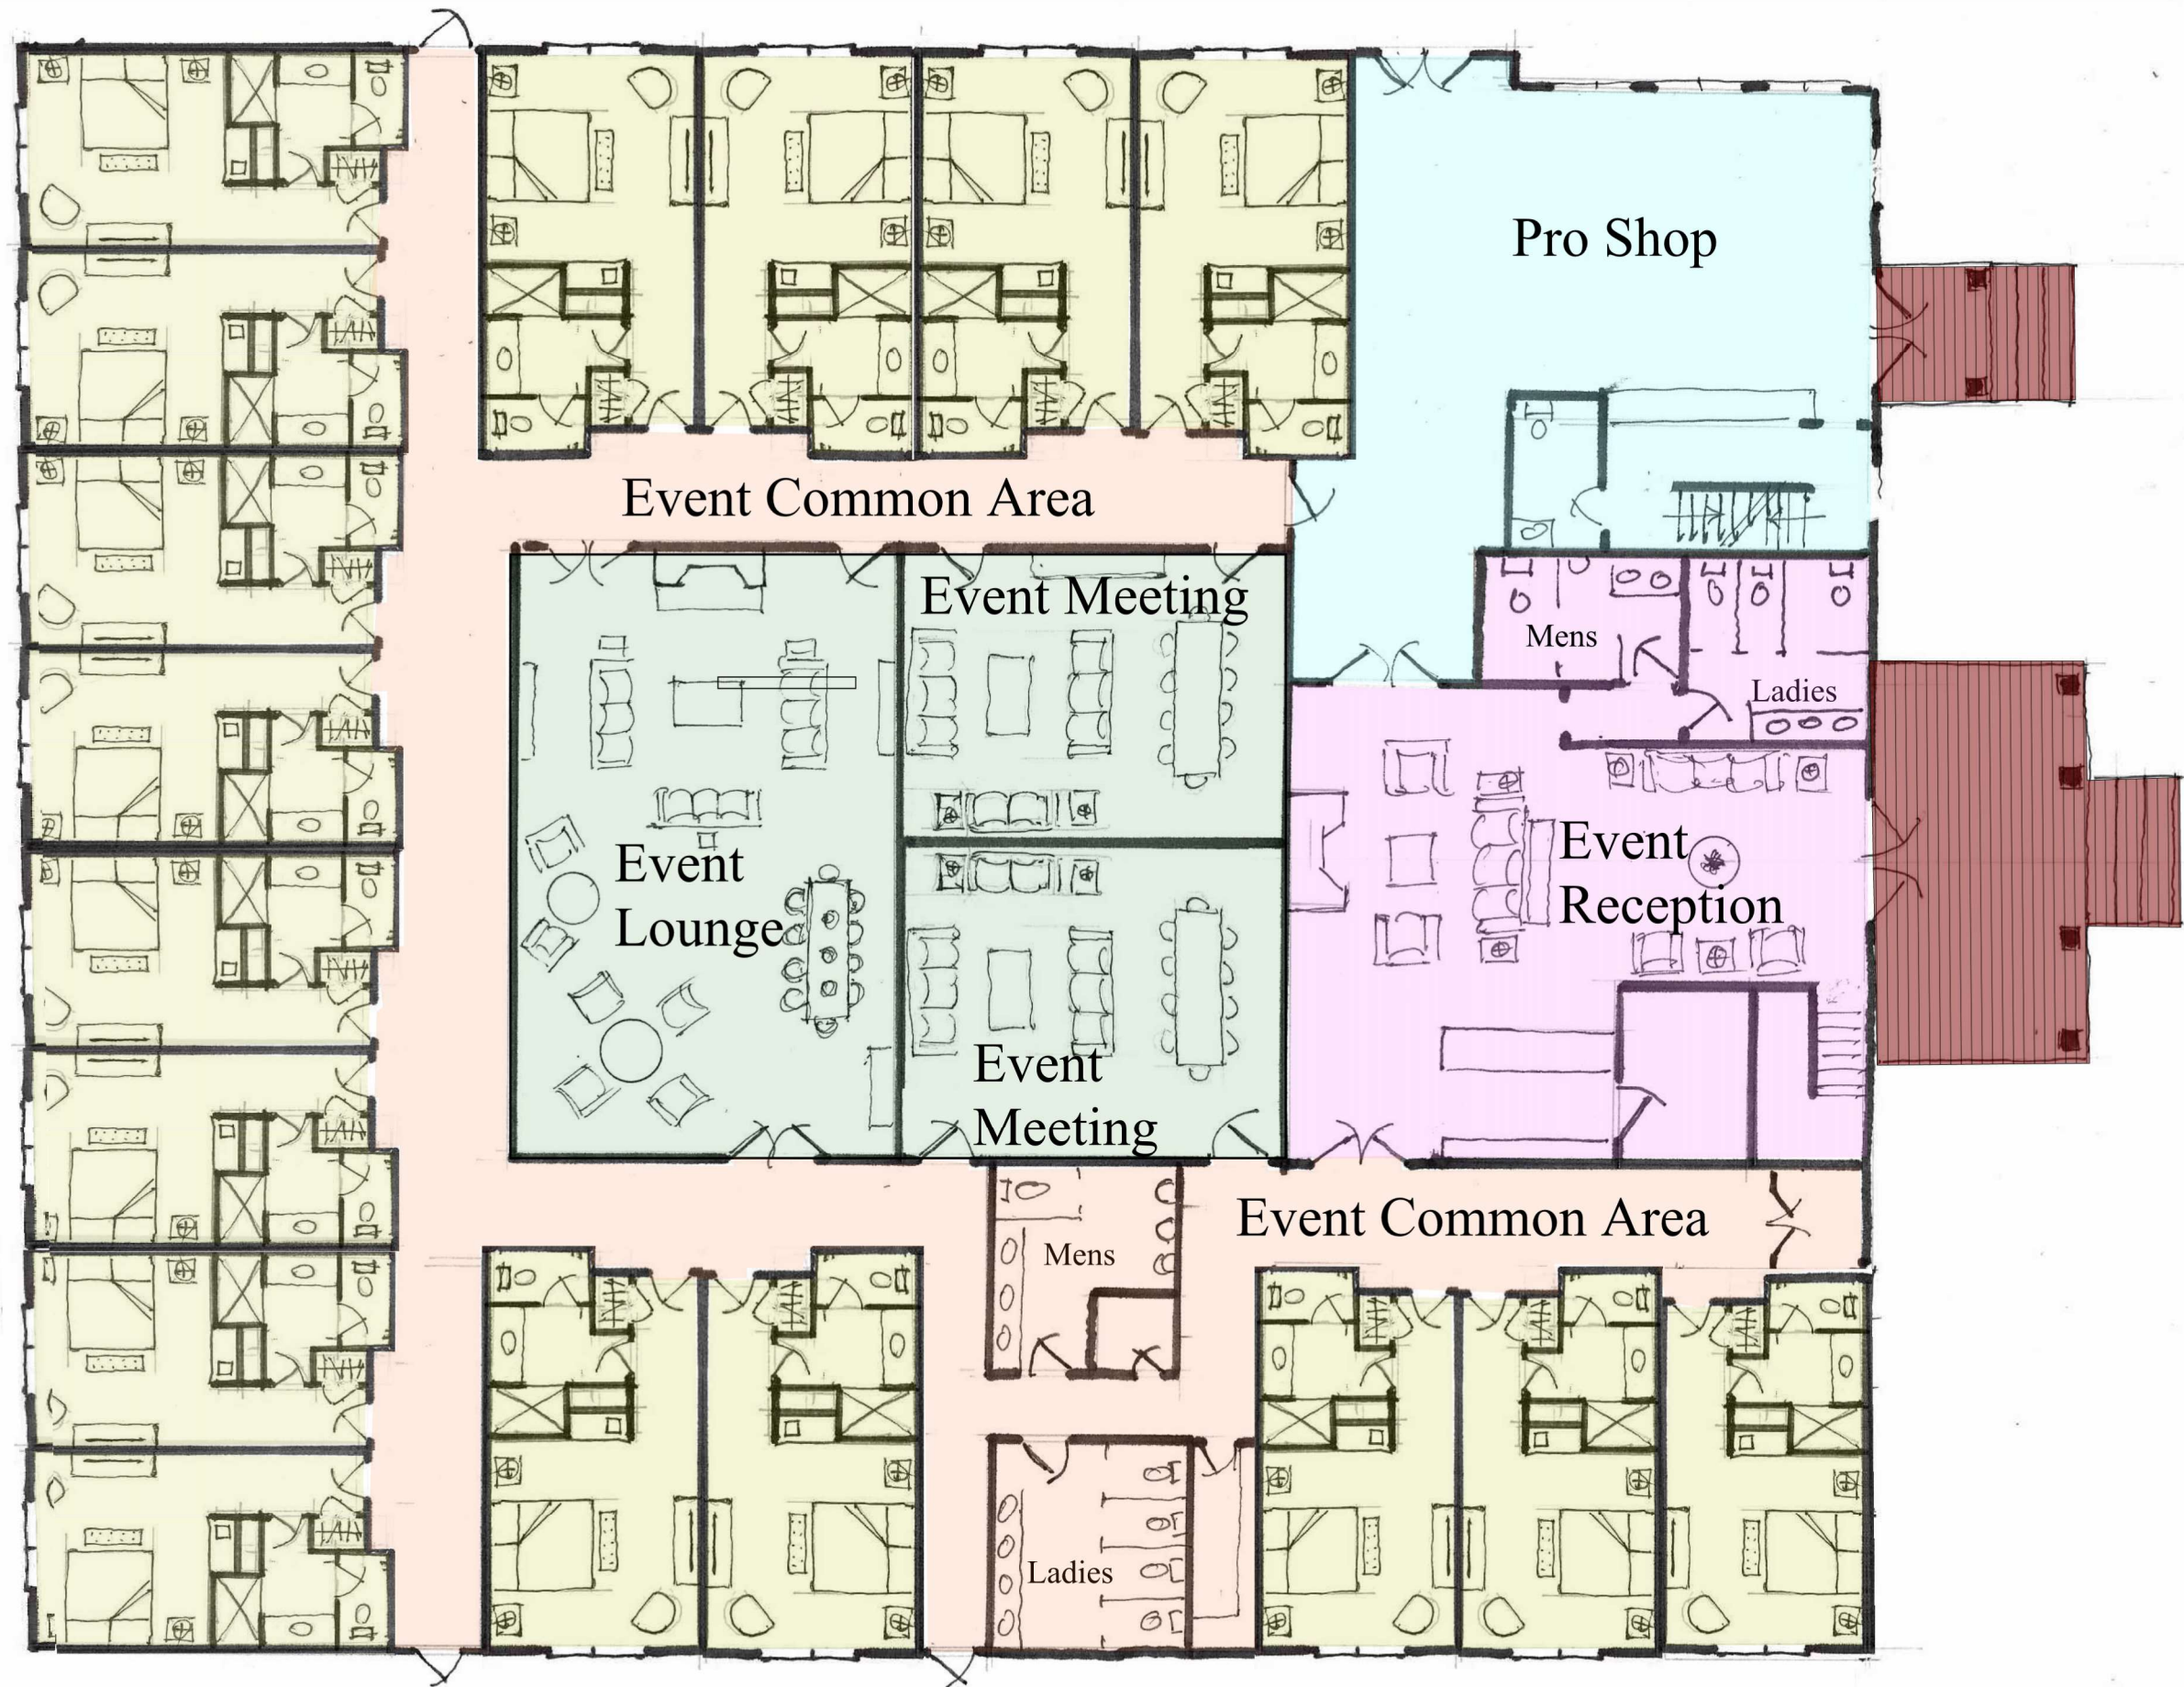

PROPOSED FIRST FLOOR PLAN
PRO-SHOP, EVENT SUITES & ADIMINISTRATIVE OFFICES

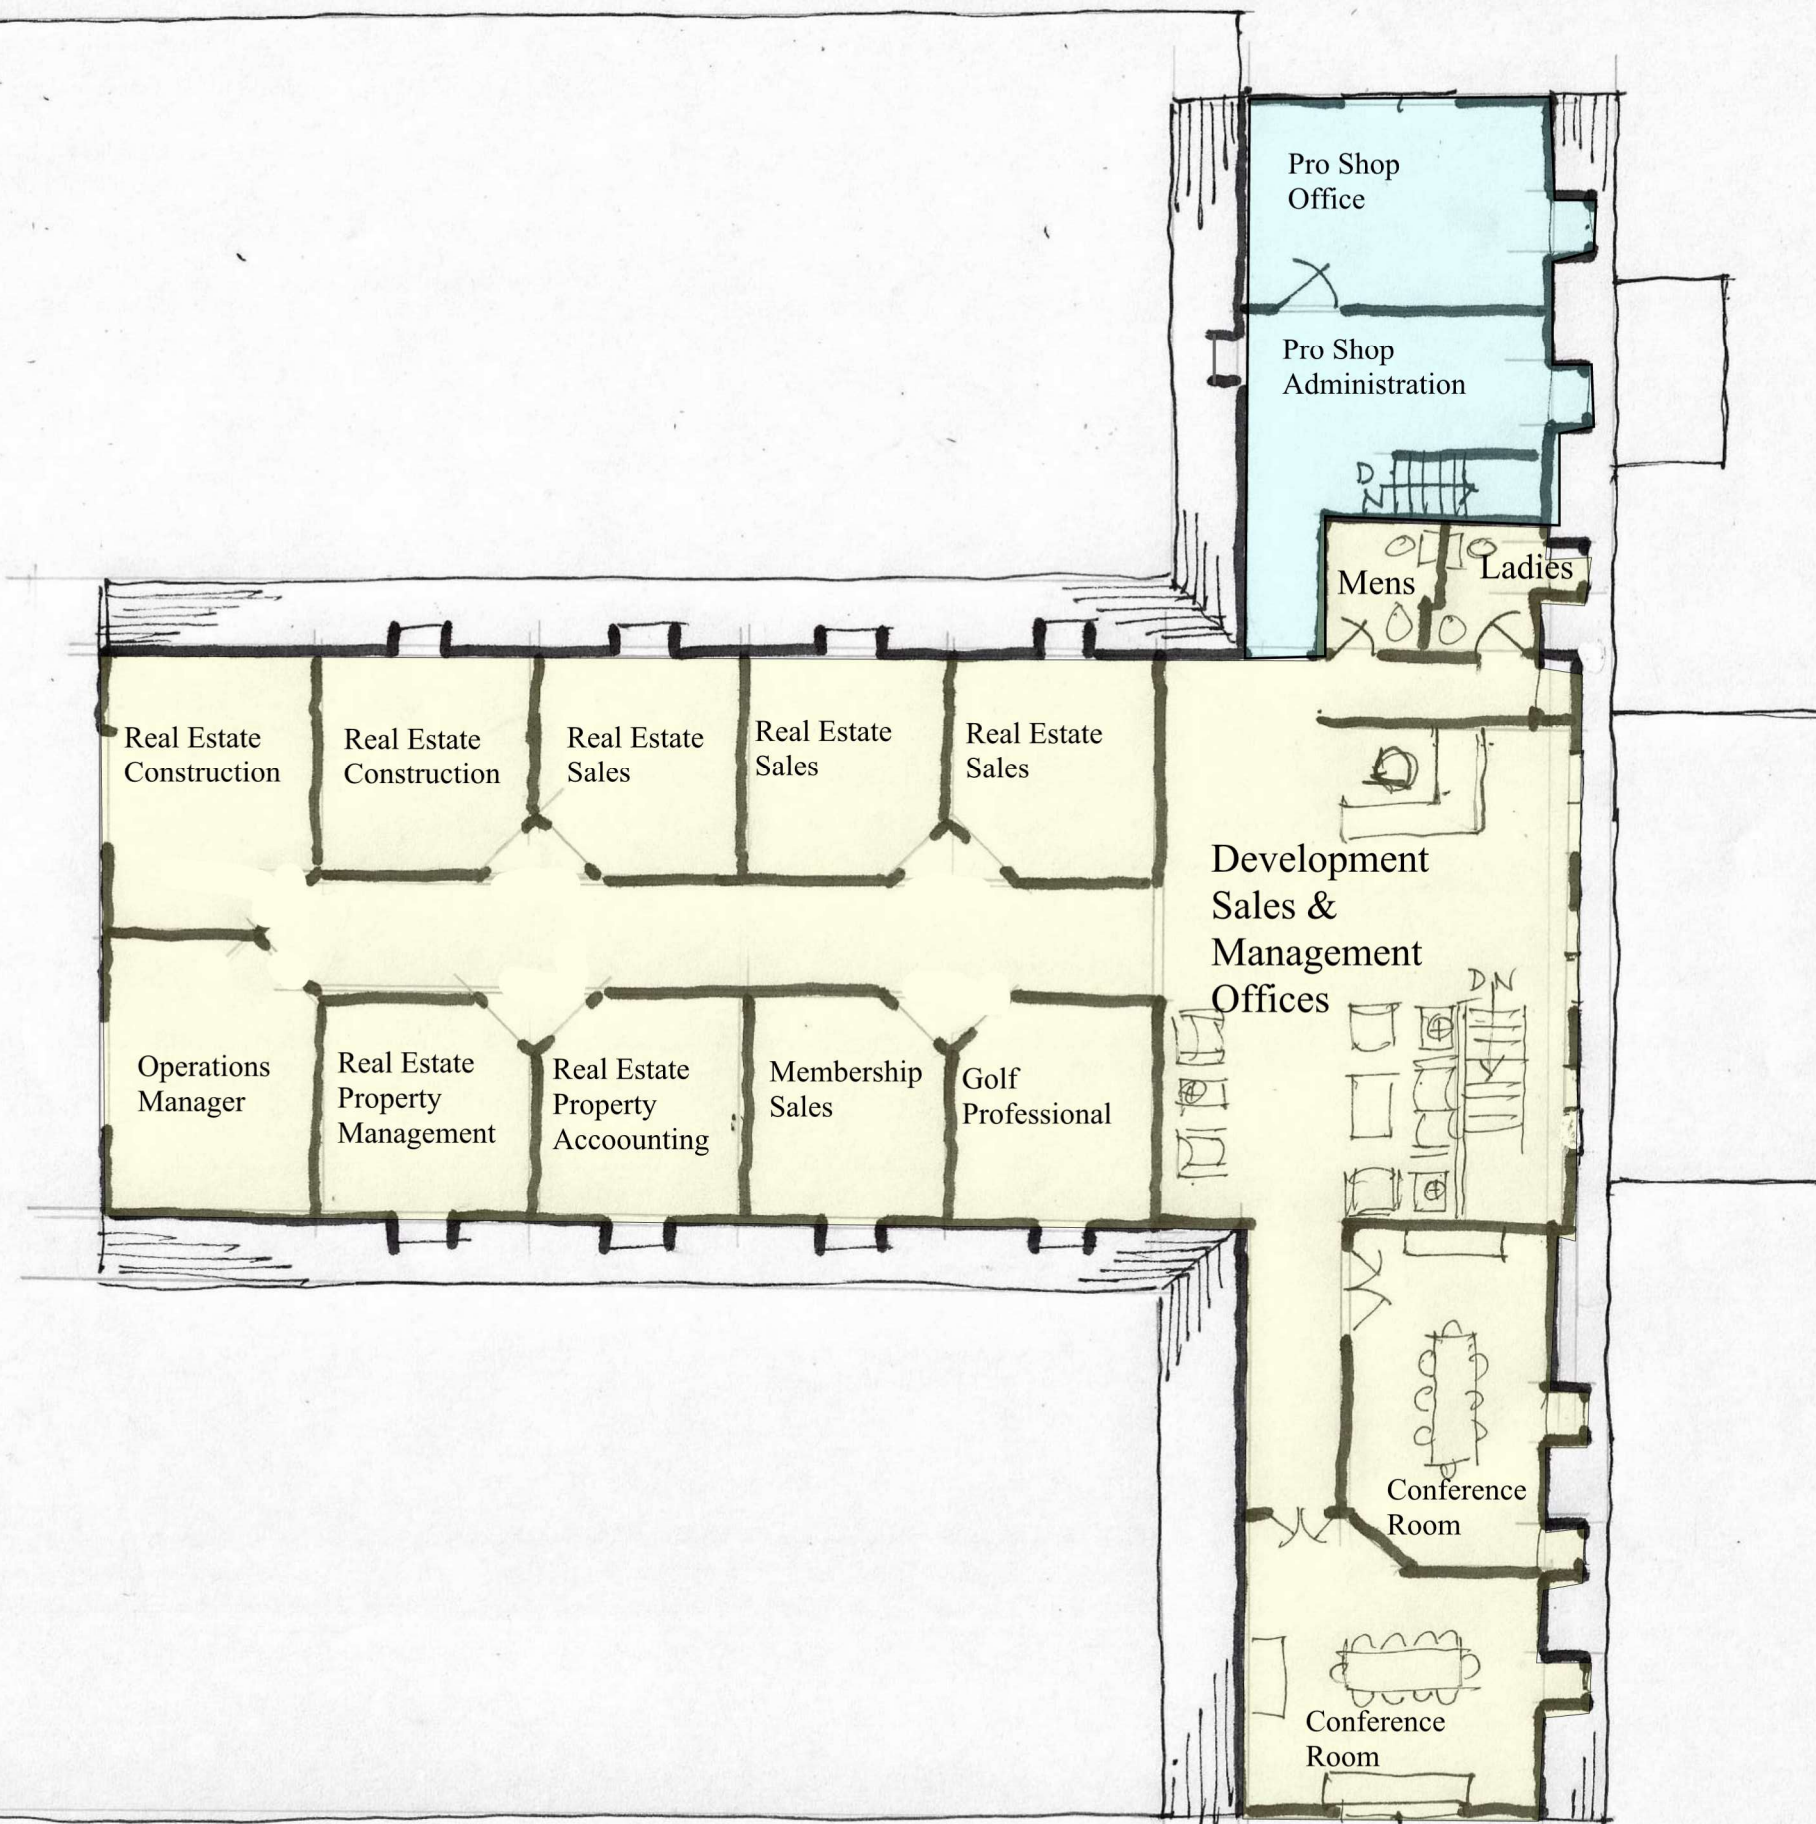

PROPOSED FIRST FLOOR PLAN
PRO-SHOP, EVENT SUITES & ADIMINISTRATIVE OFFICES