





0 200 400 600 feet
SCALE: 1" = 200'
Base information provided electronically by:
Crocker Design Group of Hingham, MA

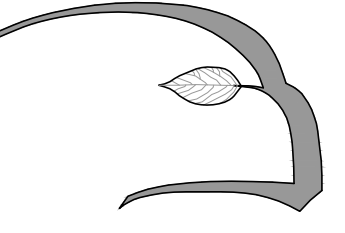

Hawk Design, Inc.
Landscape Architecture
Land Planning
Sagamore, MA
508-833-8800
info@hawkdesigninc.com

HAWK DESIGN, INC. 2023
THIS DRAWING AND ALL INFORMATION CONTAINED HEREON IS PROPRIETARY INFORMATION OF HAWK DESIGN, INC. AND MAY NOT BE COPIED OR REPRODUCED, EITHER IN WHOLE OR IN PART, BY ANY METHOD, WITHOUT WRITTEN PERMISSION OF HAWK DESIGN, INC.

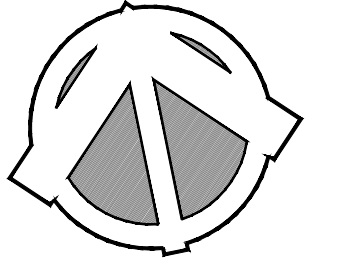

Date: 7/28/23

Revisions:
Num. Date Description


Weathervane at Pembroke Country Club
94 West Elm Street Pembroke, Massachusetts
Prepared for: Weathervane Companies, Weymouth, MA

Drawn By: BNL Checked By: TEM

Site Plan
Rendering

Scale: 1"=200'-0"

Sheet: **L 3.1**

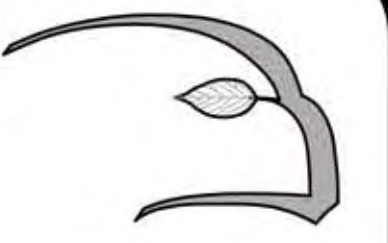

Hawk Design, Inc.
Landscape Architecture
Land Planning

Sagamore, MA
508-833-8800
info@hawkdesigninc.com

HAWK DESIGN, INC. 2022
THIS DRAWING AND ALL INFORMATION CONTAINED
HEREON IS PROPRIETARY INFORMATION OF HAWK
DESIGN, INC. AND MAY NOT BE COPIED OR
REPRODUCED, EITHER IN WHOLE OR IN PART, BY
ANY METHOD, WITHOUT WRITTEN PERMISSION OF
HAWK DESIGN, INC.



Date: 7/28/23

Revisions:
Num. Date Description

Weathervane at Pembroke Country Club
94 West Elm Street Pembroke, Massachusetts
Prepared for: Weathervane Companies, Weymouth, MA


Drawn By: BNL Checked By: TEM

**Main & Residential
Entry Plan Sketch**


Scale: 1" = 20'-0"

Sheet: **L4.1**

0 20 40 60 feet
SCALE: 1" = 20'
Base information provided electronically by:
Crocker Design Group of Hingham, MA

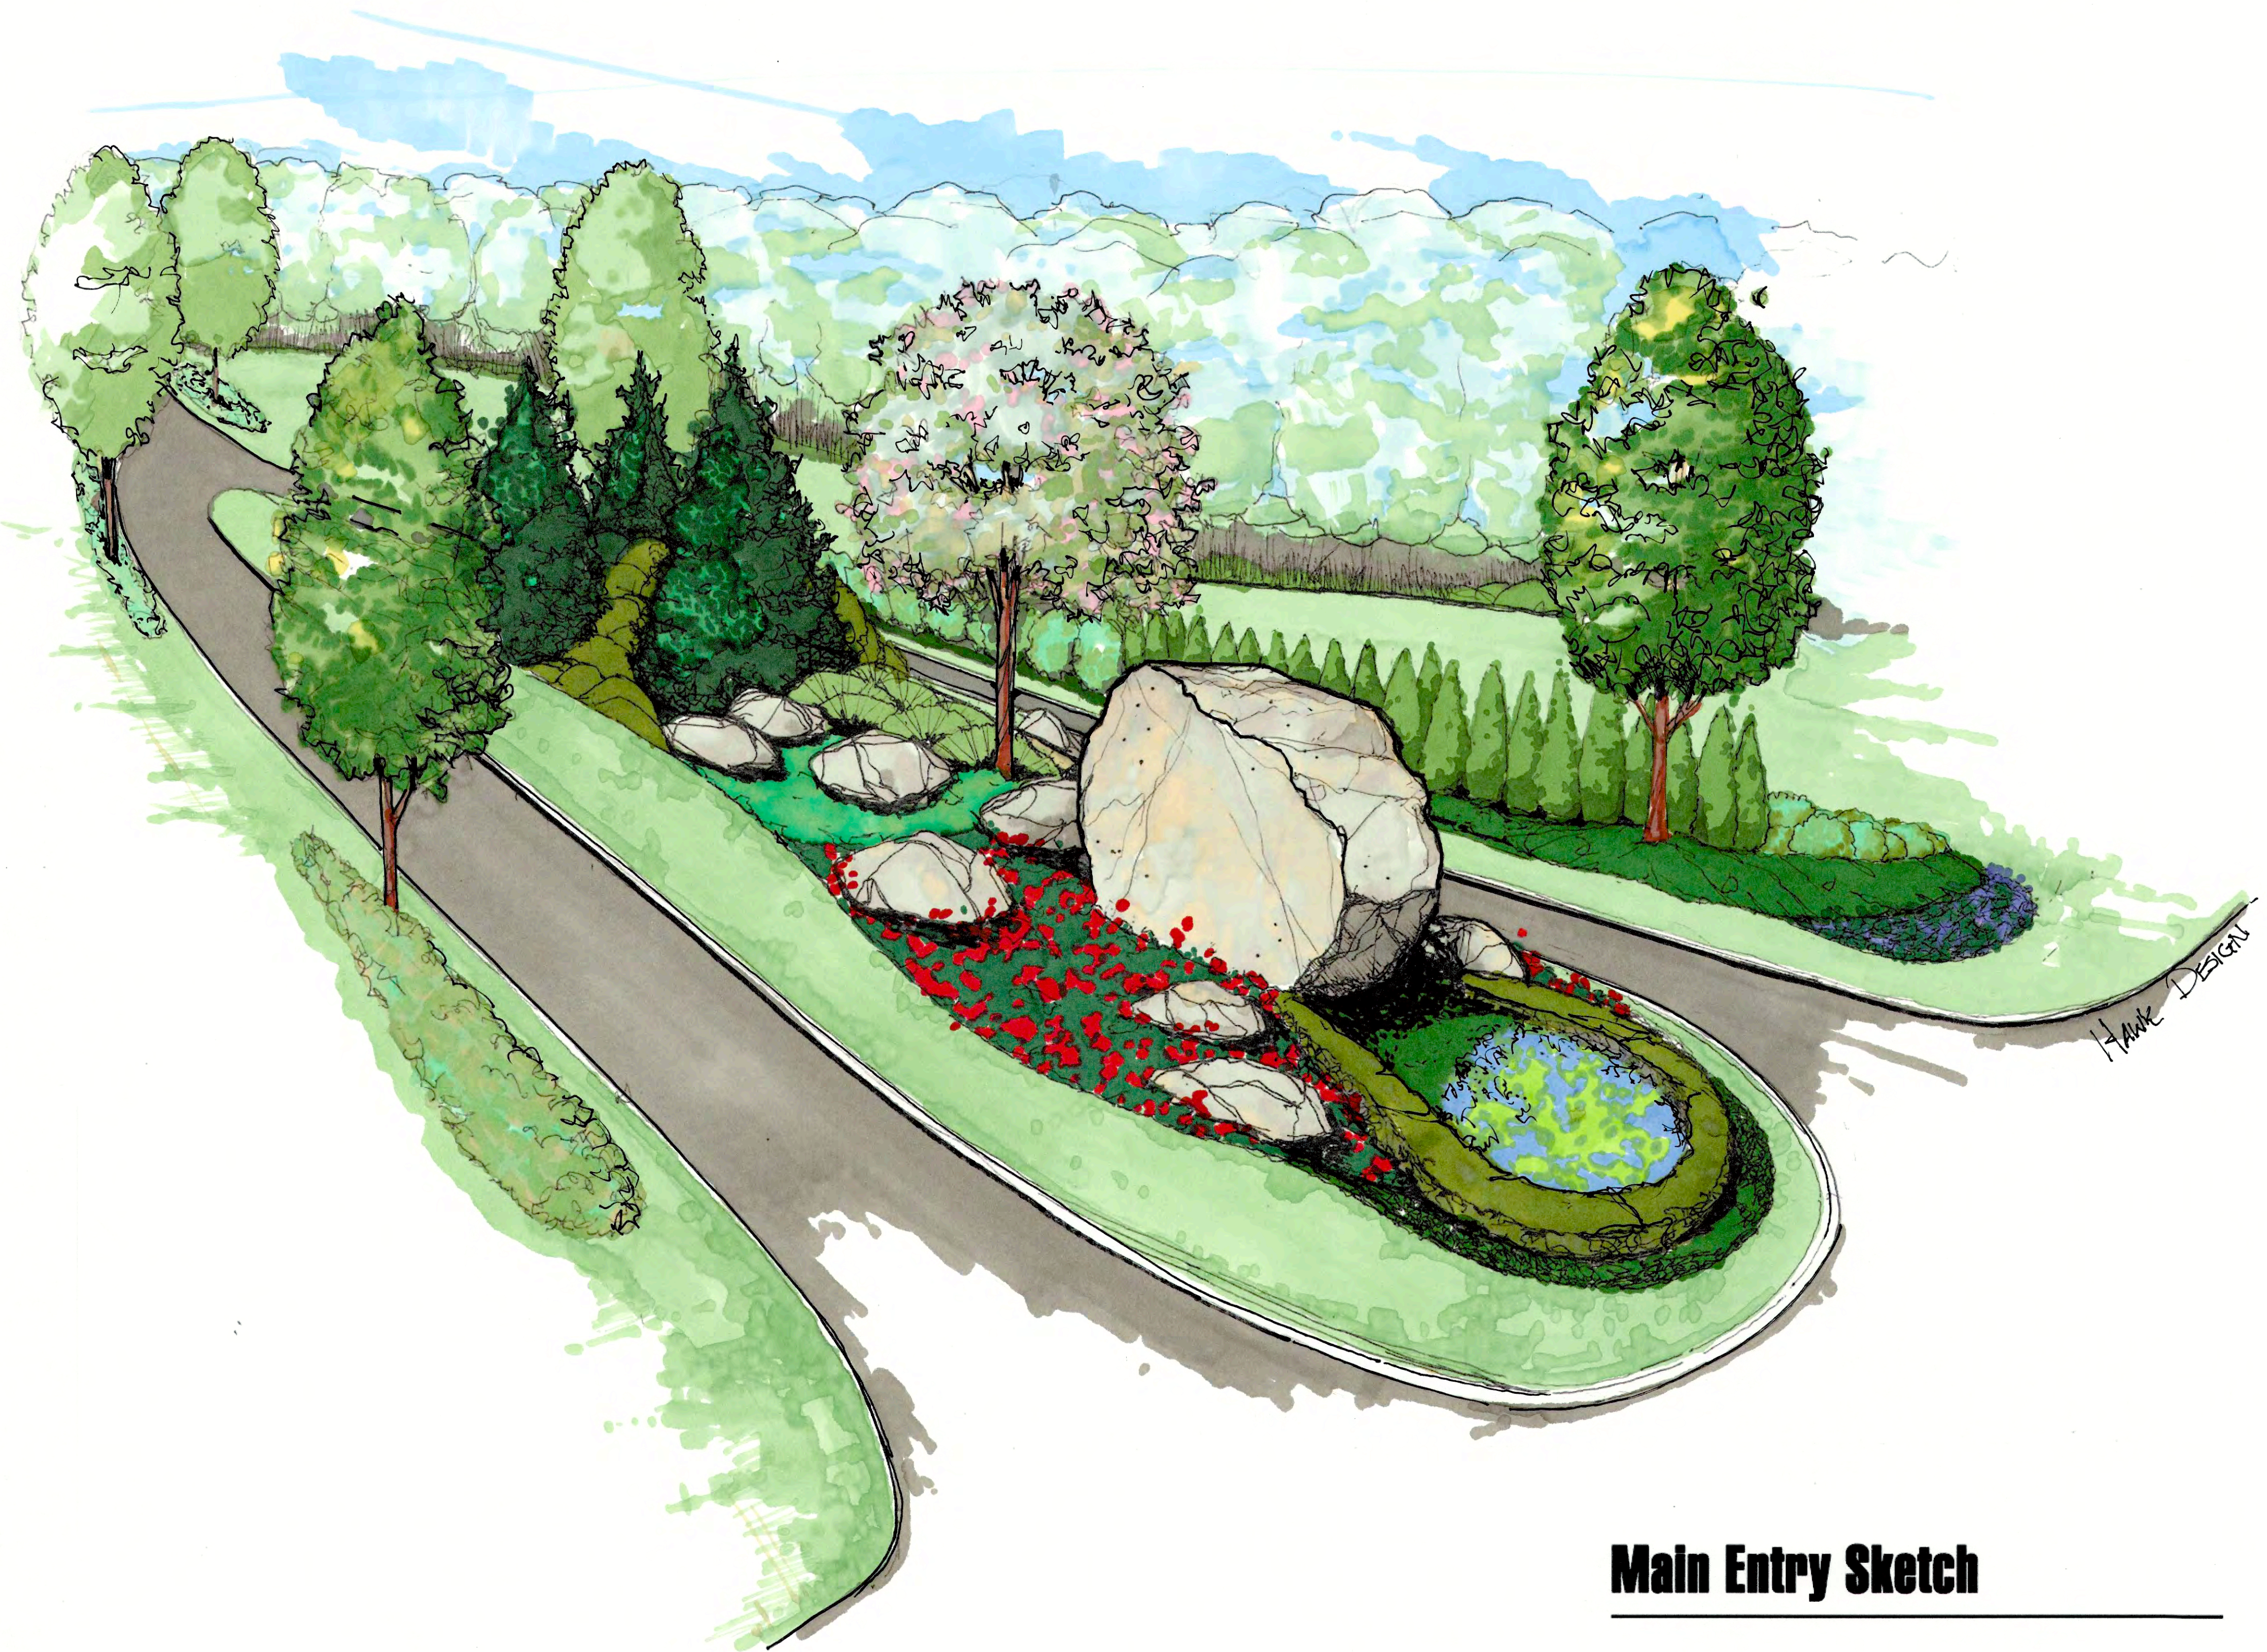

Main Entry Sketch

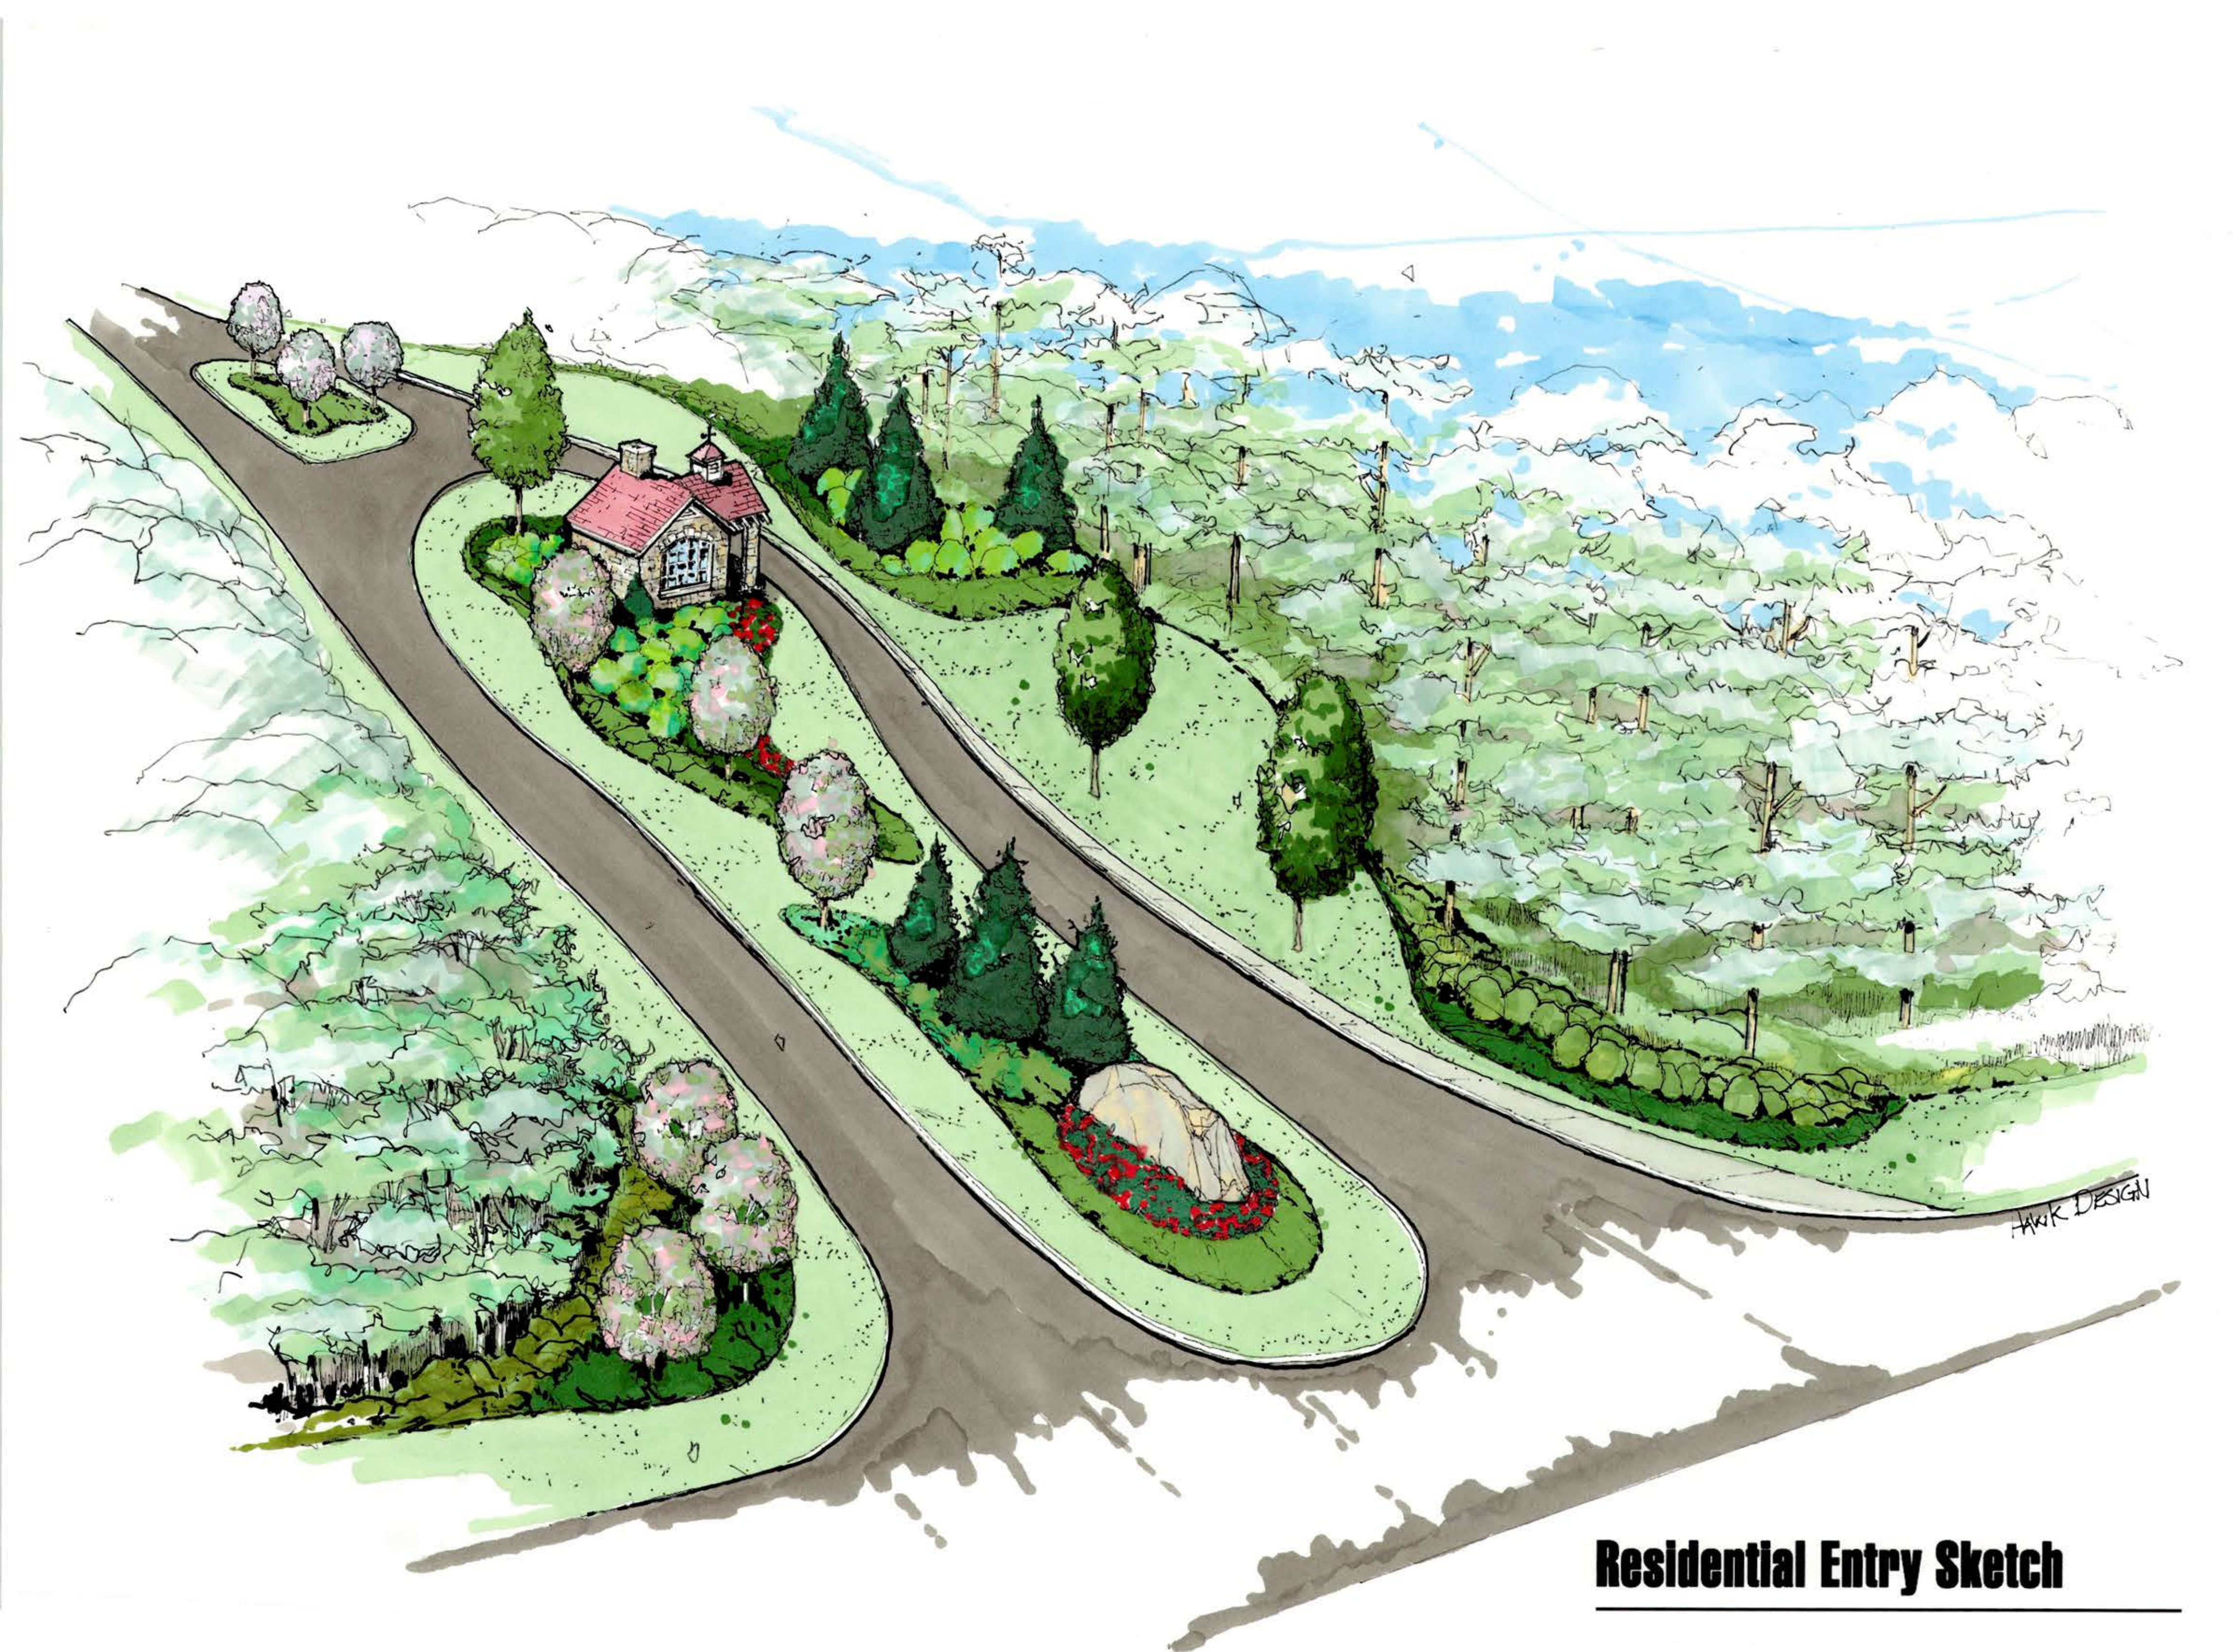

Residential Entry Sketch