


E1 Elevation (Qty: 1) #11127 Dimensional PVC Graphics
18" x 106" = 13.2 Sq. Ft.

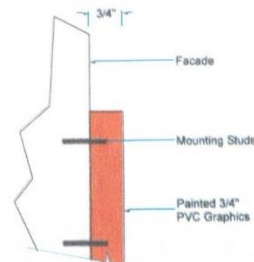

M1 Mounting Detail View

Description:
(Qty: 1) Dimensional PVC graphics.
• Painted 3/4" PVC graphics
• Studs affixed to backs for installation purposes
• Stock White .063 aluminum disk with vinyl 'D' graphics
• Note: External illumination by Others

Typface/Logo:
• Dunkin' Sans Display

Colors:
• PVC Gfx - Painted DD Orange PMS 165c (faces & backs)
• Painted DD Magenta PMS 219c (face & back)
• Stock White .063 Aluminum
• Vinyl - DD Orange H.P. 3M 220-14

Installation:
• By Viewpoint

RECEIVED

FEB 24 2020

PLANNING BOARD
TOWN OF PEMBROKE



RE Rendering & Photo Elevation Views: Proposed Rendering & Existing Photo

Existing Wall Sign:
32 Square Feet



Job:
Dunkin' Donuts

Location:
152 Center St., Pembroke, MA

Account Manager:
Sean Donovan

File:
DD PembrokeMA 152Center 18in dunkin gfx 18.pl

Date:
02.21.20 D1.0

Designer:
Pete Rivera

Revisions:
02.24.20 D.25

Revisions:




ViewPoint
SIGN AND AWNING

1.508.393.8200

FAX 1.508.393.4244

Customer Approval Acct. Manager Approval Production Approval

THIS PROPOSAL DRAWING CONTAINS ORIGINAL ELEMENTS CREATED BY VIEWPOINT SIGN AND AWNING. ALL RIGHTS RESERVED. UNAUTHORIZED DUPLICATION OR REPRODUCTION IS PROHIBITED.

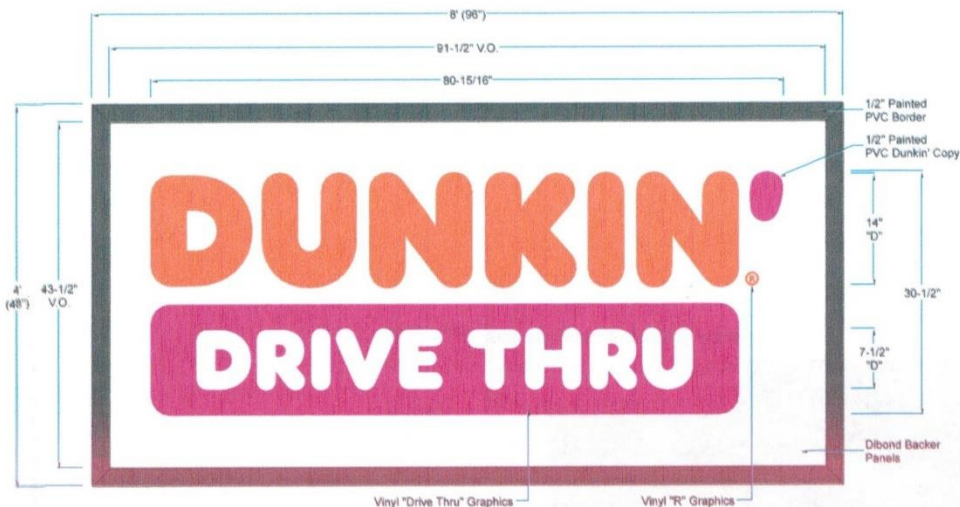

E1 Elevation: (Qty: 2) #11127 Monument Overlay Panels with PVC & Vinyl Graphics
48" x 96" = 32 Sq. Ft.

Description:
(Qty: 2) New overlay panels for existing double sided monument sign.
• Painted Dibond backer panels
• Painted 1/2" PVC "Dunkin'" copy mounted to backers
• Surface applied high performance vinyl graphics
• 1/2" Painted PVC border, affixed to backer panels to cover installation hardware
• Installed over existing monument faces with counter-sunk hardware

Typface/Logo:
• Dunkin' Sans Display


- Colors:**
- Backers - Painted White (faces & returns)
 - PVC Graphics - Painted DD Orange PMS 165c (faces & returns)
 - Painted DD Magenta PMS 219c (faces & returns)
 - Painted BM Raceoon Fur 2126-20 (Dark Gray PMS 7540c/liftsces & returns)
 - Vinyl Graphics - DD Orange H.P. 3M 220-14
 - DD Magenta H.P. Arlon #58

Installation:
• By ViewPoint



PE Photo Elevation Views: Proposed & Existing

Existing Dimensional Graphics to Be Removed Prior to New Overlay Panels Installation Required

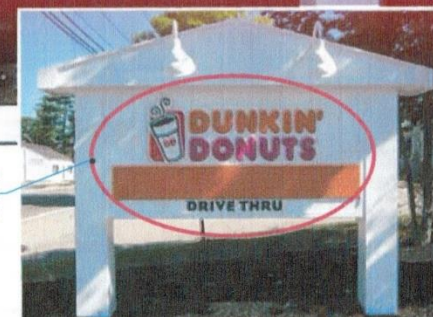

Job: Dunkin' Donuts	Account Manager: Sean Donovan	Date: 02.21.20	Revisions: D1.0	Revisions:	ViewPoint SIGN AND AWNING	1.508.393.8200 FAX 1.508.393.4244	Customer Approval	Acct. Manager Approval	Production Approval
Location: 152 Center St., Pembroke, MA	File: DD PembrokeMA 152Center overlay panels layout	Designer: Pete Rivera							

THIS PROPOSAL DRAWING CONTAINS ORIGINAL ELEMENTS CREATED BY VIEWPOINT SIGN AND AWNING. ALL RIGHTS RESERVED. UNAUTHORIZED DUPLICATION OR REPRODUCTION IS PROHIBITED.



AHARONIAN
& ASSOCIATES INC.
ARCHITECTS

300 George Washington Highway
Suite 100
Southfield, Rhode Island
0 8 8 1 7
T 401-222-1212
F 401-222-3344
WWW.ARCH-ENG.COM

DISCLAIMER

OWNERSHIP AND USE OF DOCUMENTS, DRAWINGS AND SPECIFICATIONS ARE INSTRUMENTS OF PROFESSIONAL SERVICE AND SHALL REMAIN THE PROPERTY OF THE ARCHITECT. THESE DOCUMENTS ARE NOT TO BE LOANED, REPRODUCED OR IN ANY MANNER FOR ANY OTHER PROJECTS OR PURPOSES OR BY ANY OTHER PARTY THAN THOSE PROPERLY AUTHORIZED BY CONTRACT WITHOUT THE EXPRESS WRITTEN AUTHORIZATION OF THE ARCHITECT.



KEY PLAN

REVISIONS	NUMBER	REMARKS	DATE

FOR REVIEW

PROJECT TITLE
DUNKIN' BRANDS
[andrinkin]
PC# 330251


152 CENTER STREET
PEMBROKE, MA 02359
Plymouth County

DRAWING TITLE
**PROPOSED
EXTERIOR
ELEVATIONS**


DATE
DEC 02, 2014
DRAWN BY
ECM
DRAFTING NUMBER

PROJ NO
19088
CHECKED BY
JN

A3.1

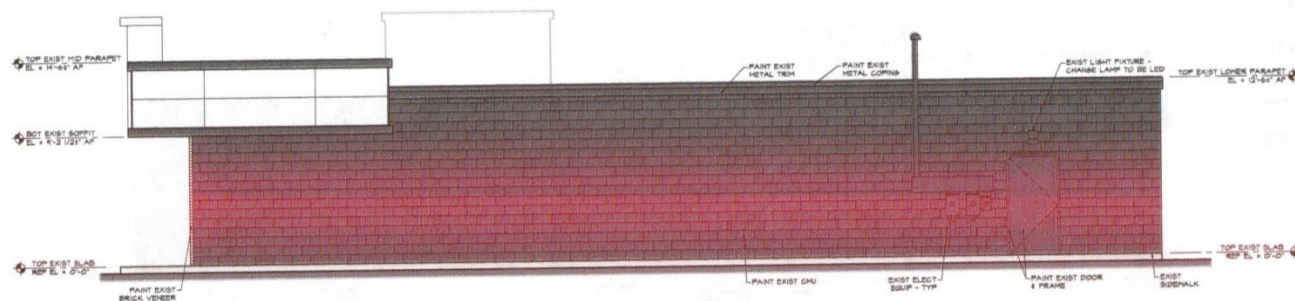

2 PROPOSED NORTH ELEVATION
SCALE: 1/4" = 1'-0"

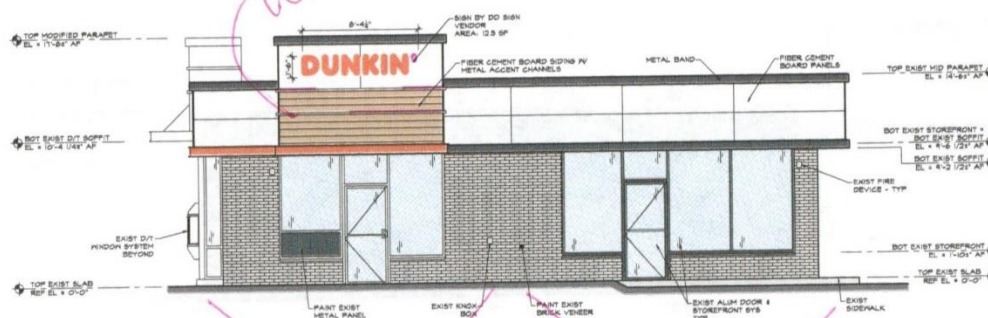

1 PROPOSED EAST ELEVATION
SCALE: 1/4" = 1'-0"

white: sherwin 7063
nebulous white
charcoal (back) 7069
iron ore
medium grey

wood
white
medium grey
70606 grey matters




AHARONIAN
& ASSOCIATES, INC.
ARCHITECTS

310 George Washington Highway
Suite 100
Southport, Rhode Island
02881-1117
1 401-233-5319
1 401-233-5382
WWW.AJCH-ENG.COM

DISCLAIMER

OWNERSHIP AND USE OF DOCUMENTS: DRAWINGS AND SPECIFICATIONS ARE INSTRUMENTS OF PROFESSIONAL SERVICE AND SHALL REMAIN THE PROPERTY OF THE ARCHITECT. THESE DOCUMENTS ARE NOT TO BE REPRODUCED, COPIED, OR IN ANY MANNER FOR ANY OTHER PROJECTS OR PURPOSES OR IN ANY OTHER MANNER THAN THOSE PROPERLY AUTHORIZED BY CONTRACT WITHOUT THE EXPRESS WRITTEN AUTHORIZATION OF THE ARCHITECT.

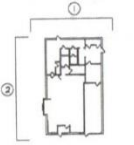

KEY PLAN

REVISIONS	NUMBER	REMARKS	DATE

FOR REVIEW


PROJECT TITLE
DUNKIN' BRANDS
[and drink more]
PC# 330251

152 CENTER STREET
PEMBROKE, MA 02359
Plymouth County


EXISTING EXTERIOR
ELEVATIONS

DATE: DEC 02, 2019 PROJ NO: 19005
DRAWN BY: ECM CHECKED BY: JN
DRAWING NUMBER

A3.2

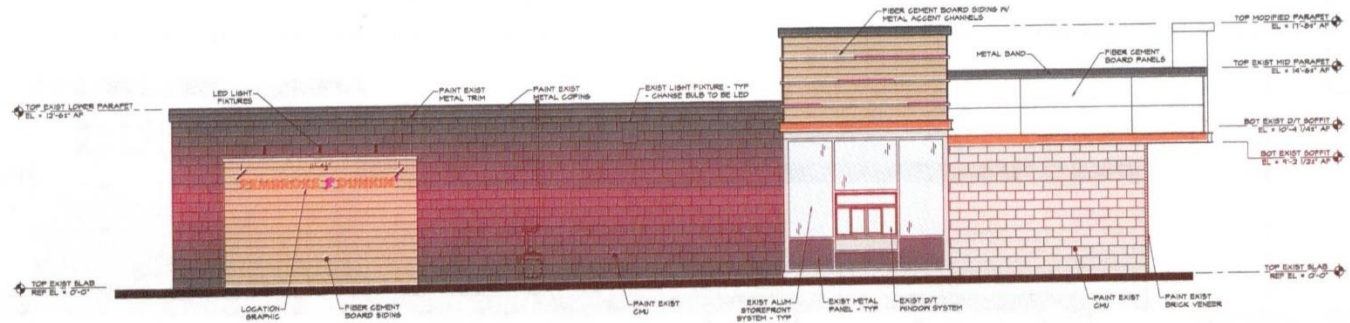

2 PROPOSED SOUTH ELEVATION
SCALE: 1/4" = 1'-0"

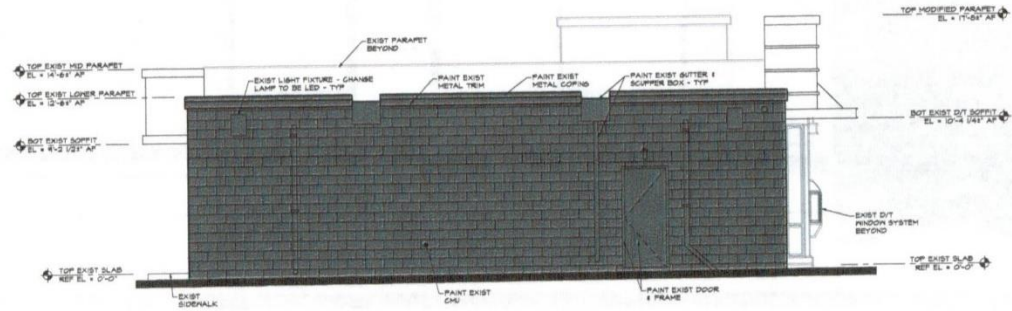

1 PROPOSED WEST ELEVATION
SCALE: 1/4" = 1'-0"