

**Dean Associates**

**Architects Incorporated**  
Architecture & Interior Design

7 Kimball Lane Suite E6  
Lynnfield MA 01940  
p: 781.397.8092 f: 781.397.8094  
www.deanassoc.com

	xxx	xxx
No.	Description	Date

DWG ISSUE & REVISION HISTORY

Stamp
-------


Key Plan
----------

Project Title:
<b>330 OLD OAK STREET LLC SELF STORAGE 330 OLD OAK STREET PEMBROKE MA</b>


Drawing Title:
<b>FIRST FLOOR REFLECTED CEILING PLAN</b>


Project Number	2023.##
Scale	AS NOTED
Drawn By	WAM
Checked By	JWD
Date	2/10/2023

Drawing Number
<b>A1.1</b>

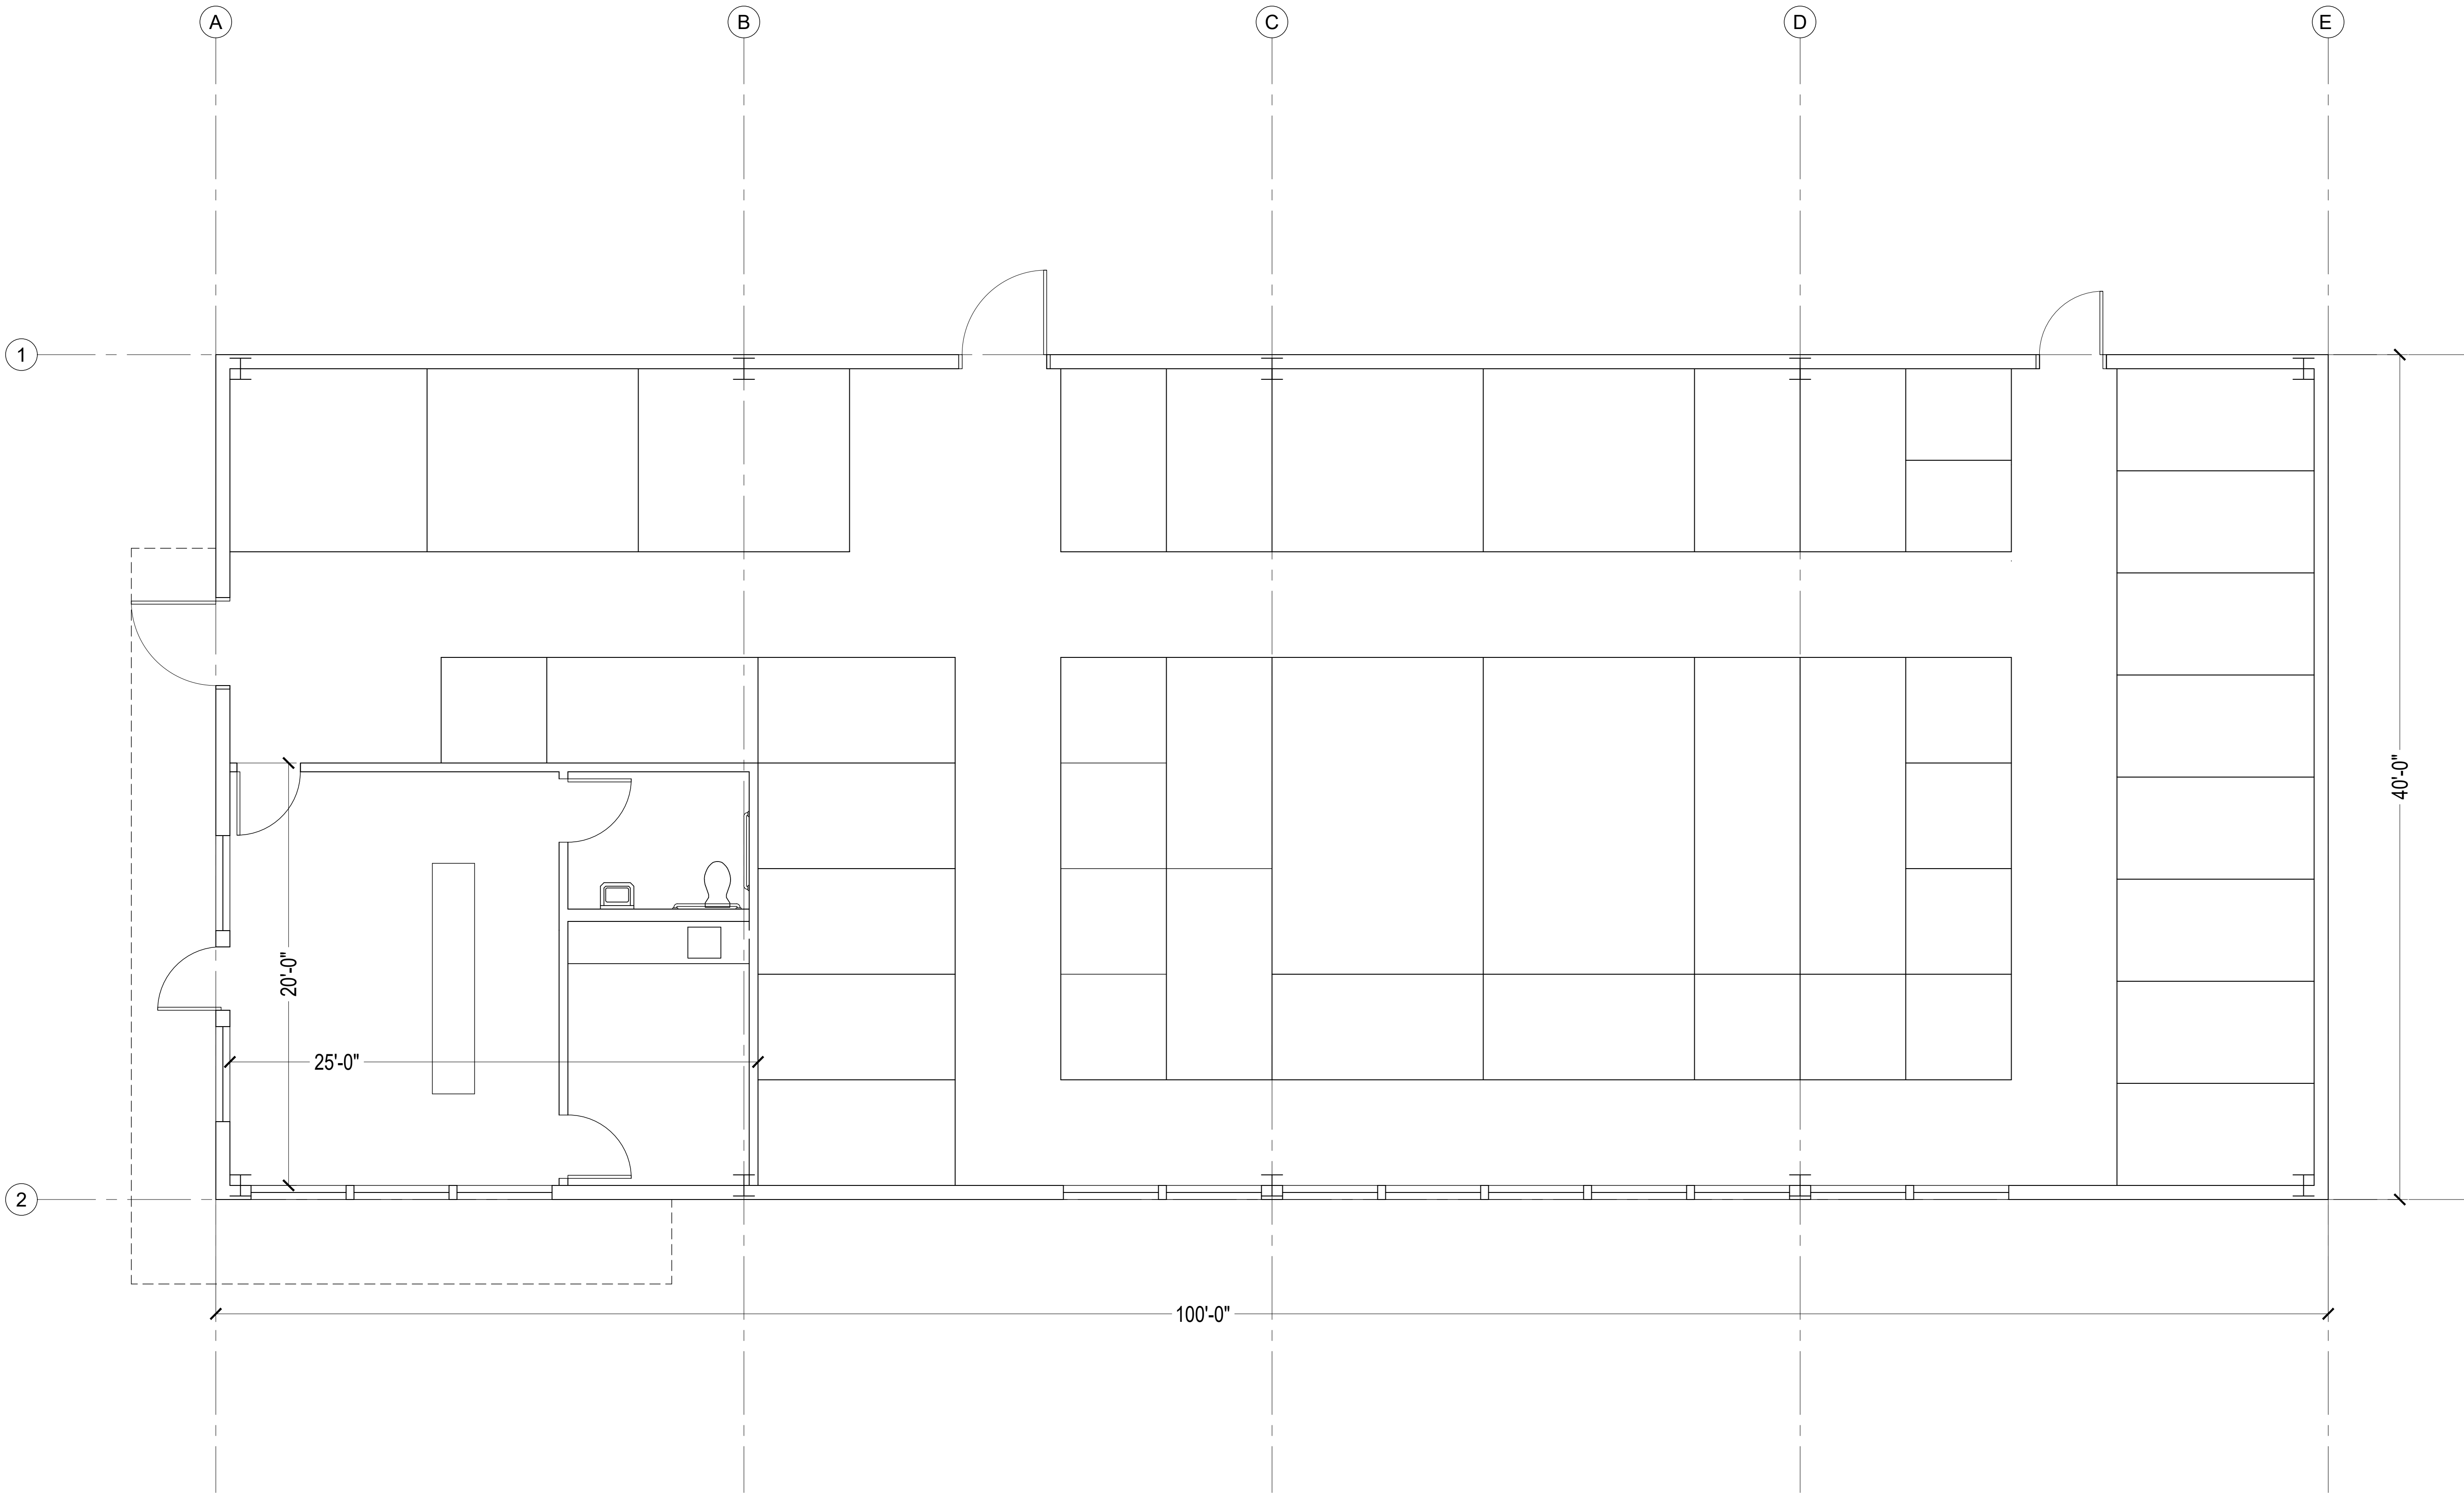

**1 FLOOR PLAN**  
A1.1 SCALE: 1/4" = 1'-0"

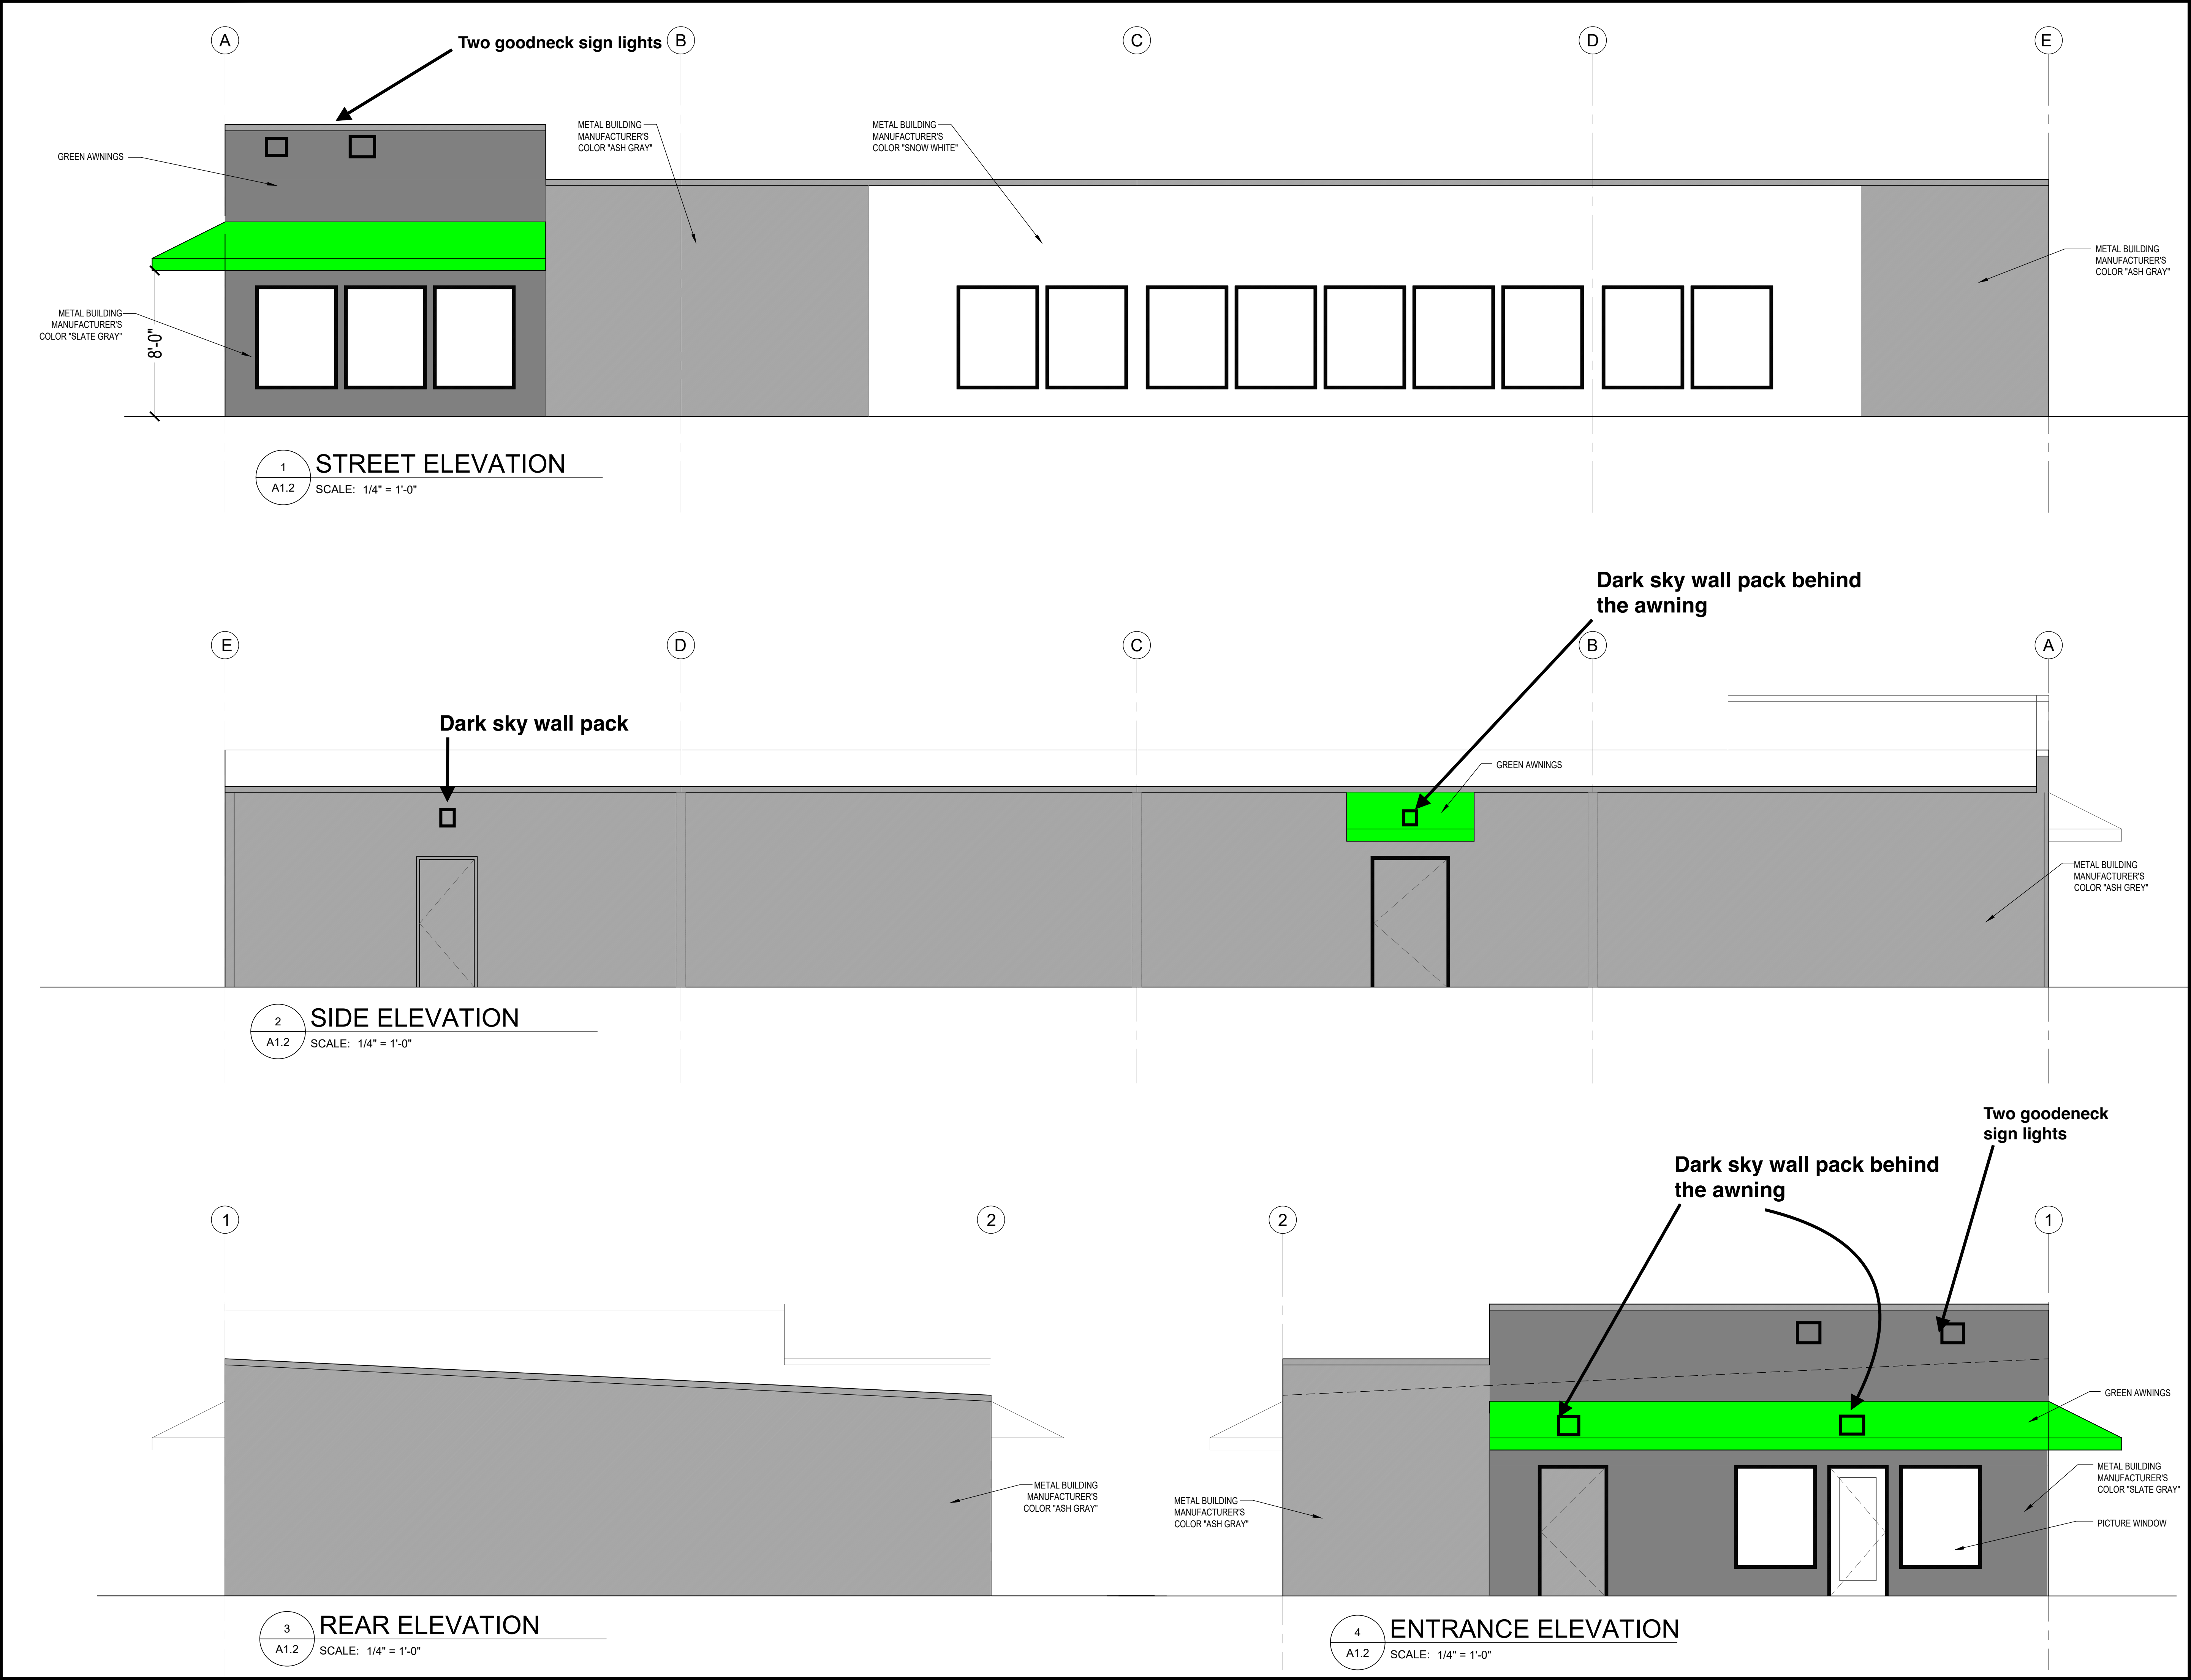

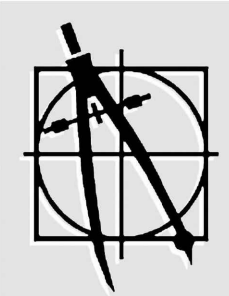

**Dean Associates**  
Architects Incorporated  
Architecture & Interior Design

7 Kimball Lane Suite E6  
Lynnfield MA 01940

p: 781.397.8092 f: 781.397.8094  
www.deanassoc.com

No.	Description	Date
xxx	xxx	xxx

DWG ISSUE & REVISION HISTORY

Stamp

Key Plan

Project Title:

**330 OLD OAK STREET LLC  
SELF STORAGE  
330 OLD OAK STREET  
PEMBROKE MA**

Drawing Title:

**EXTERIOR ELEVATIONS**

Project Number	2023.##
Scale	AS NOTED
Drawn By	WAM
Checked By	JWD
Date	2/10/2023

Drawing Number

**A1.2**