

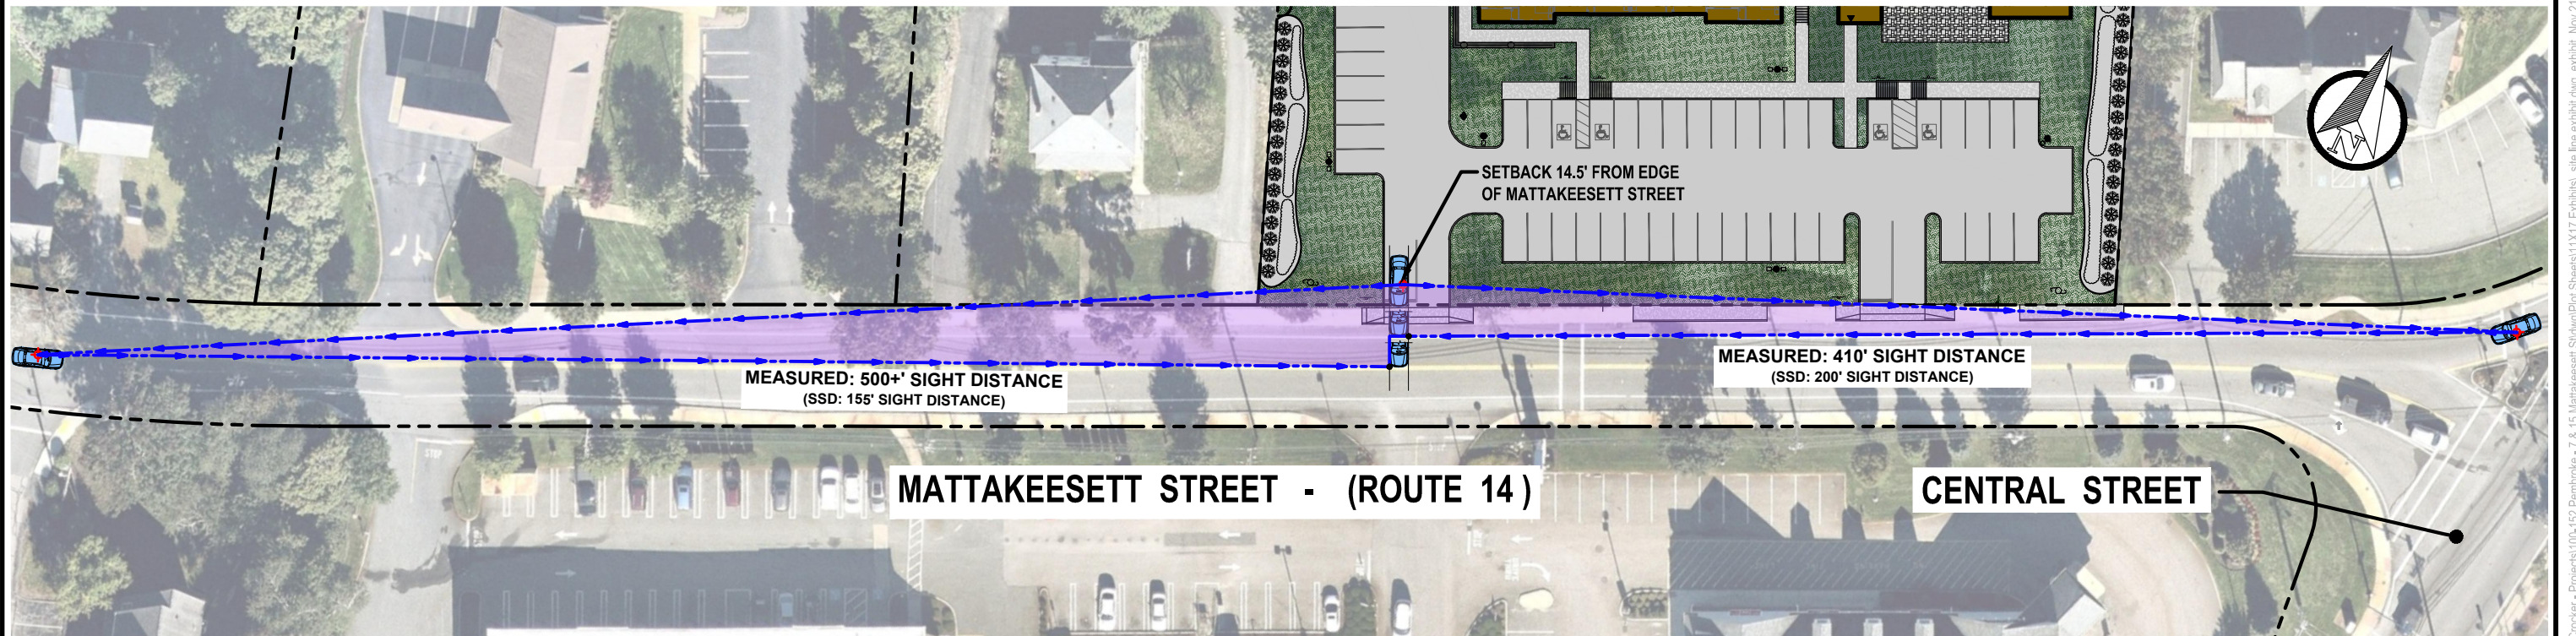


**EAST SIDE ENTRANCE**

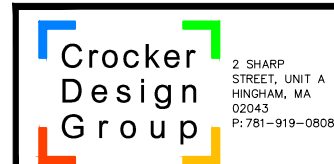

**WEST SIDE ENTRANCE**

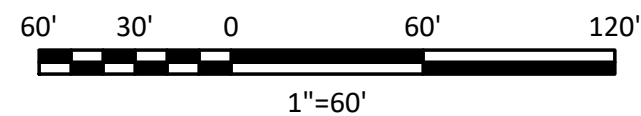

Project  
**MATTAKEESETT VILLAGE**  
PEMBROKE, MA 02359

Drawing Title  
**SIGHT LINE EXHIBIT**

Project No.  
**100-152**  
Date  
**11-17-2023**  
Scale  
**1" = 60'**

Drawing No.  
**SL-1**