


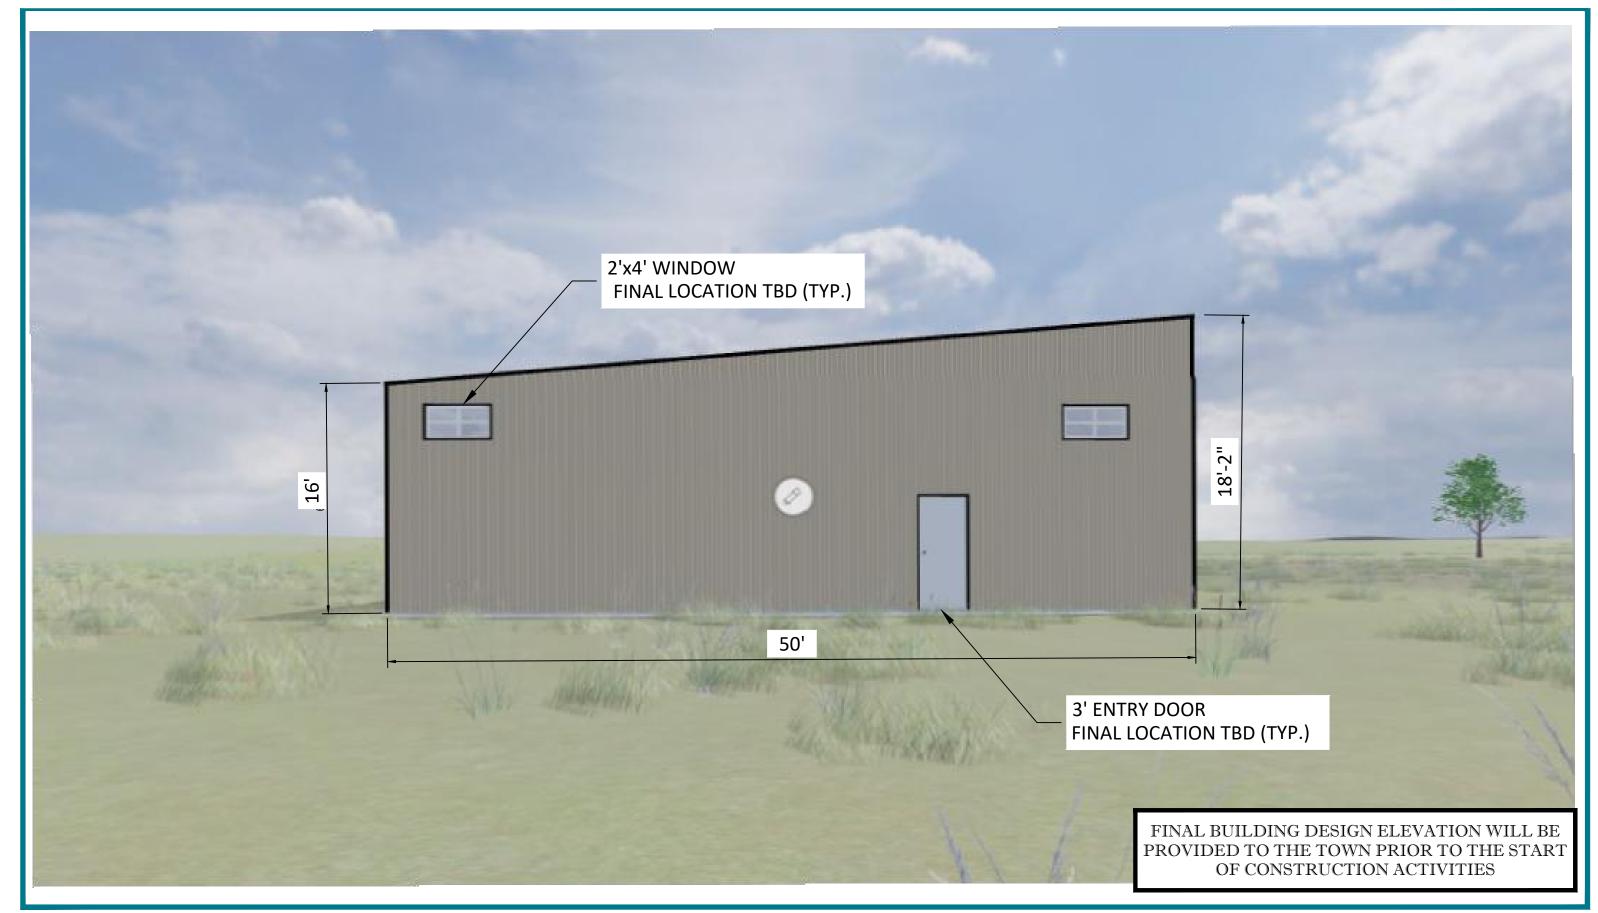

FRONT ELEVATION PREFABRICATED METAL BUILDING Title: SITE DEVELOPMENT PLANS B&M 35 HANOVER, LLC

Project: 29 WINTER STREET PEMBROKE MA 02359

Date: 03.20.2023






LEFT ELEVATION PREFABRICATED METAL BUILDING Title: SITE DEVELOPMENT PLANS B&M 35 HANOVER, LLC

Project: 29 WINTER STREET PEMBROKE MA 02359

Date: 01-19-2023

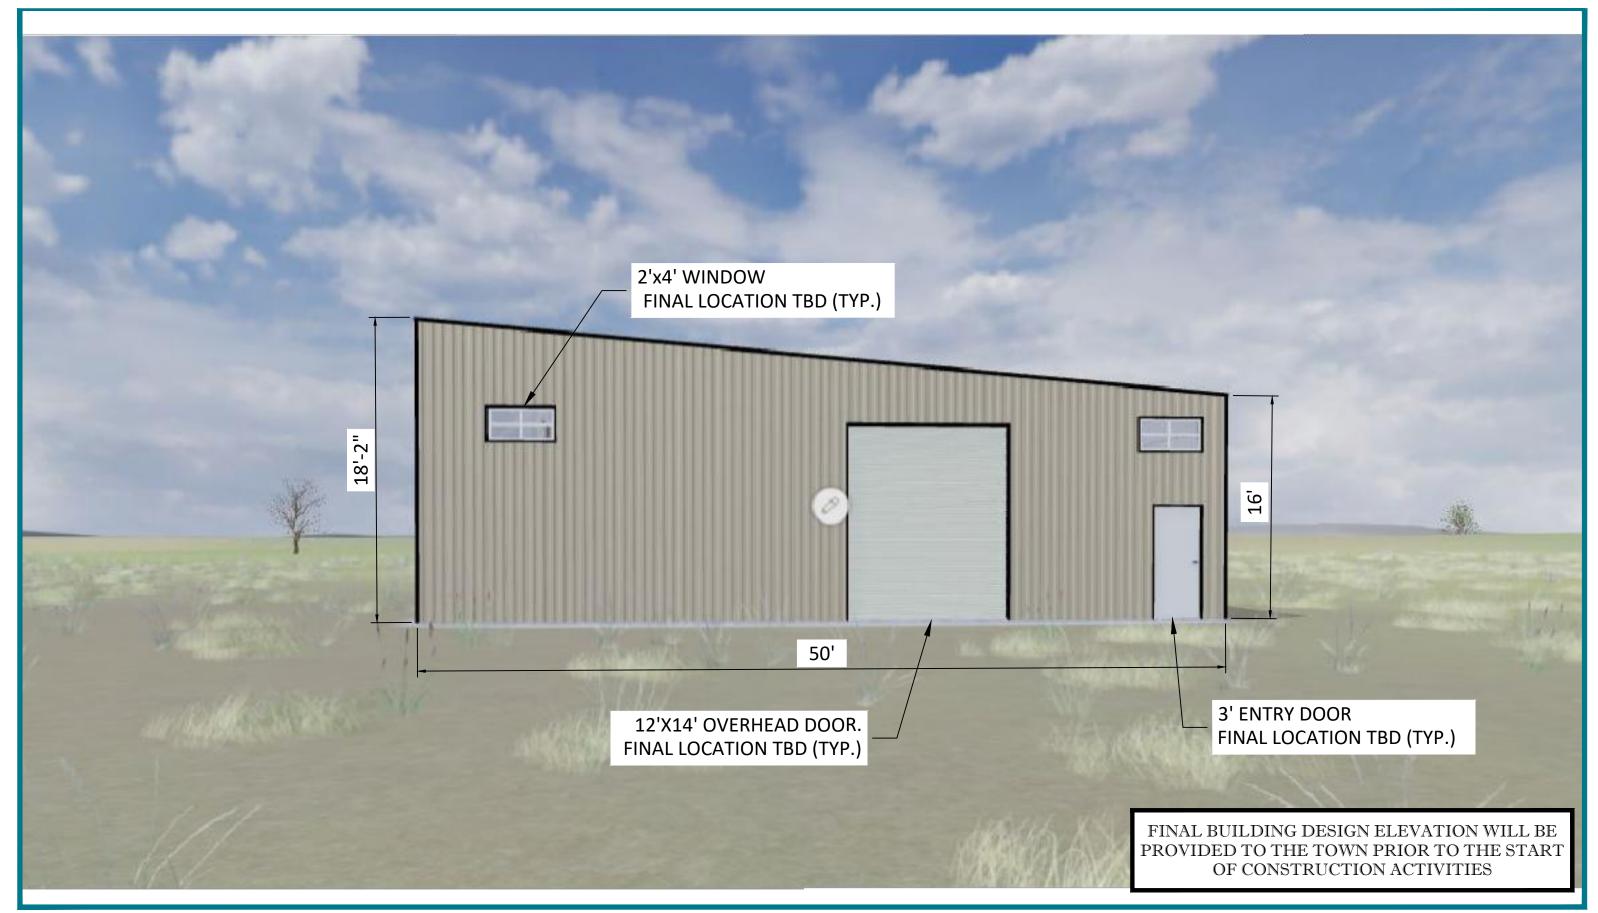



RIGHT ELEVATION
PREFABRICATED METAL BUILDING

Title: SITE DEVELOPMENT PLANS B&M 35 HANOVER, LLC

Project: 29 WINTER STREET PEMBROKE MA 02359

Date: 01-19-2023





REAR ELEVATION
PREFABRICATED METAL BUILDING

Title: SITE DEVELOPMENT PLANS B&M 35 HANOVER, LLC

Project: 29 WINTER STREET PEMBROKE MA 02359

Date: 01-19-2023