




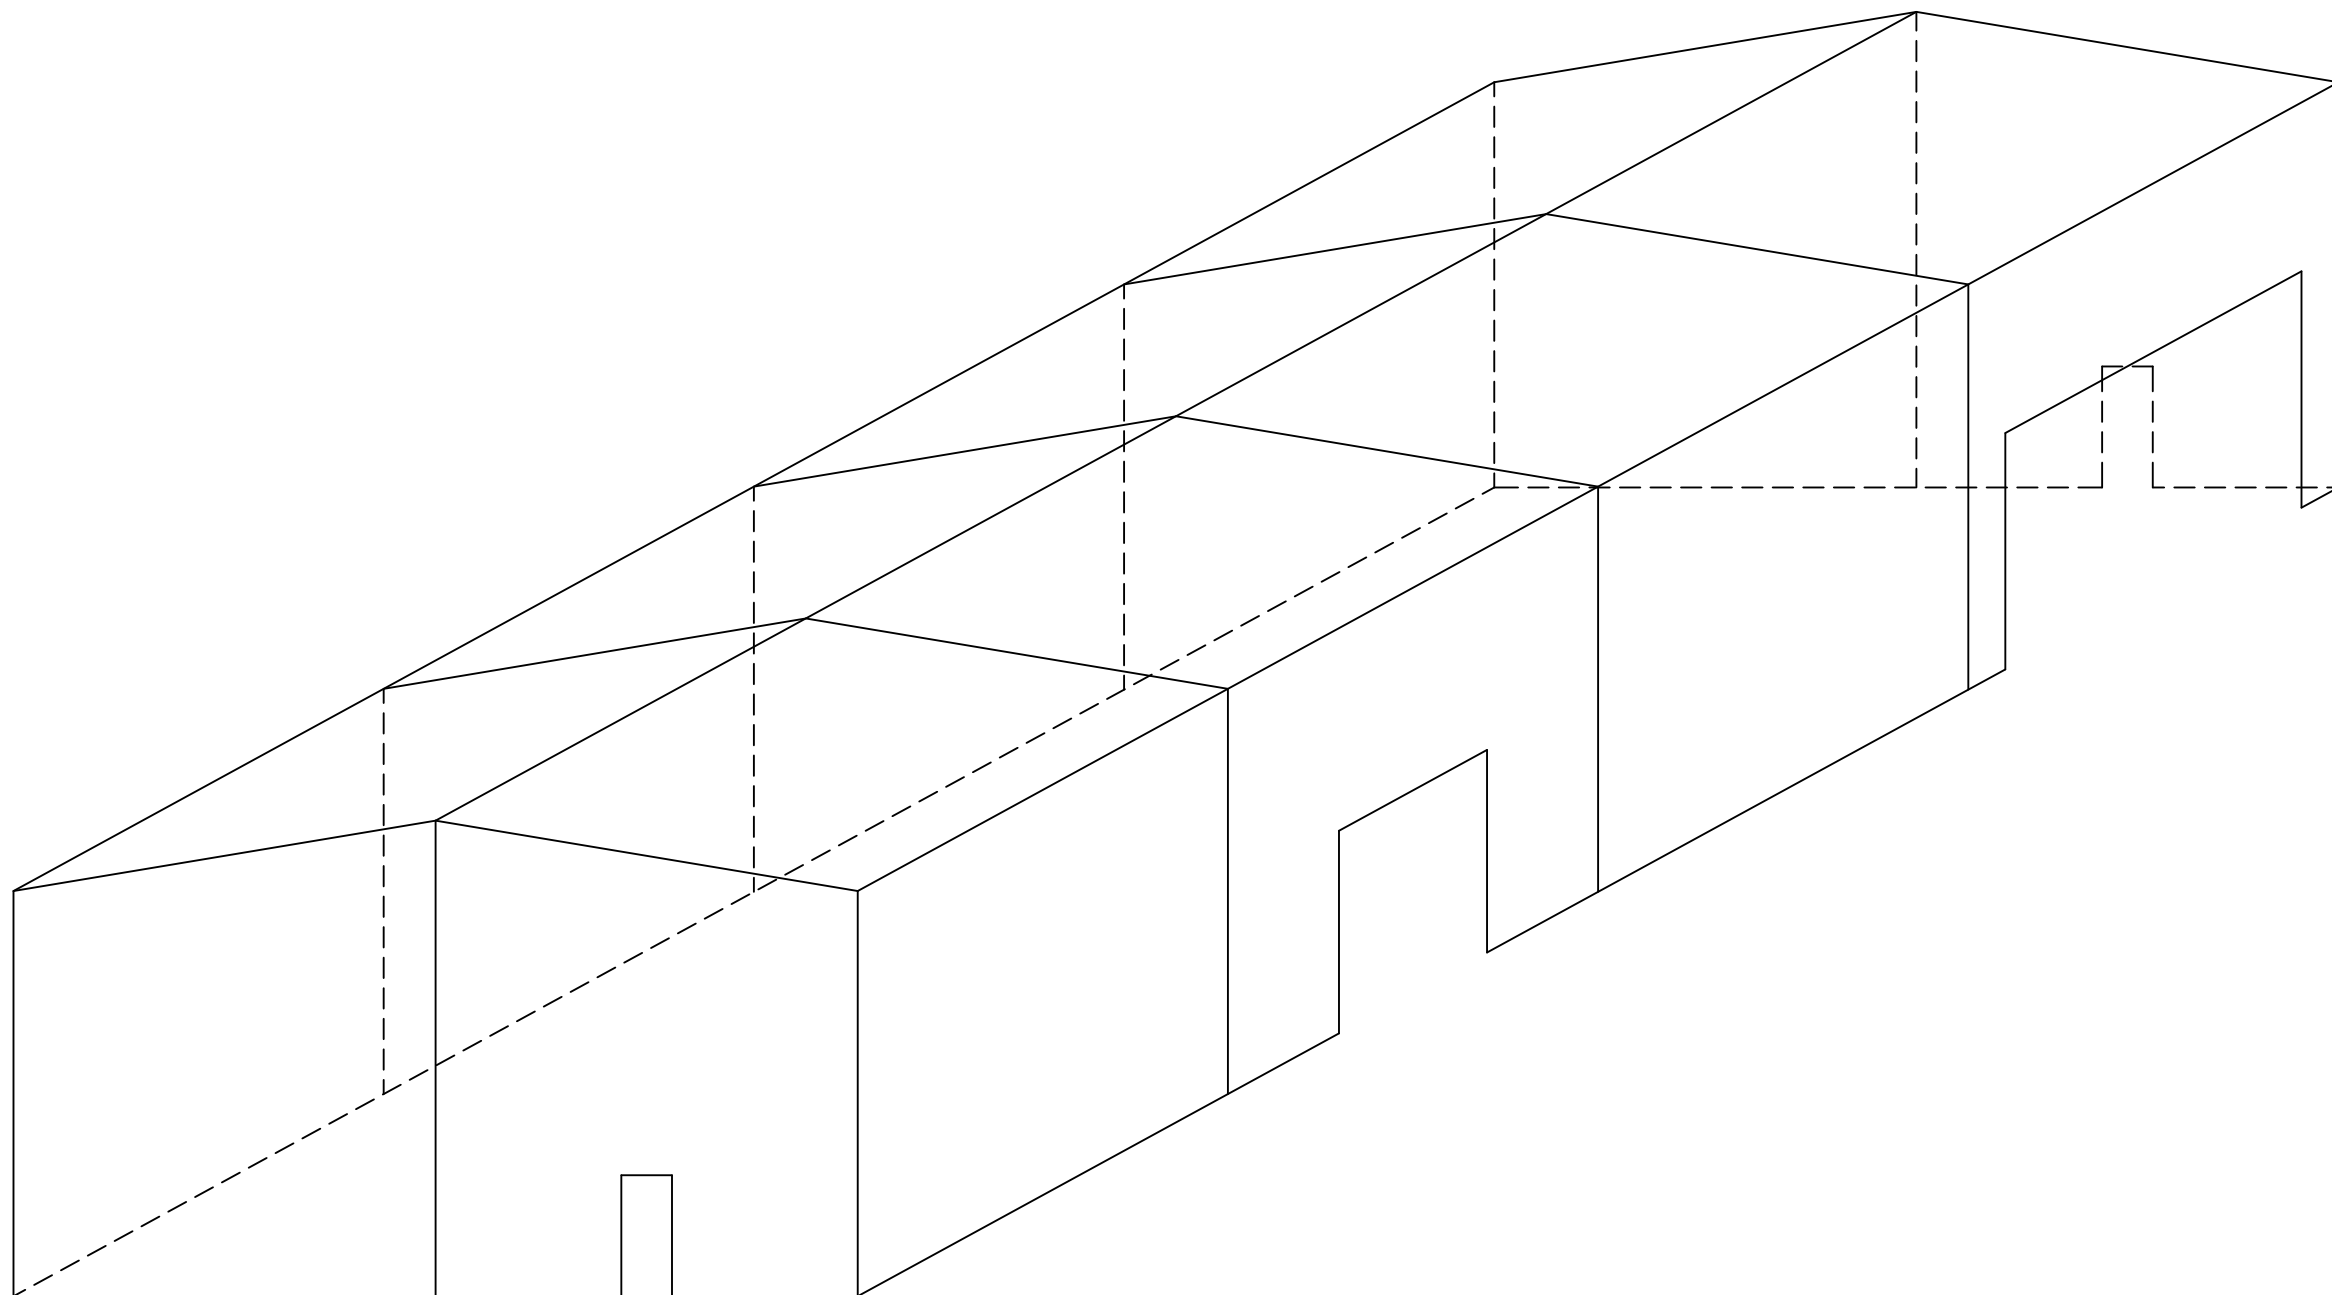

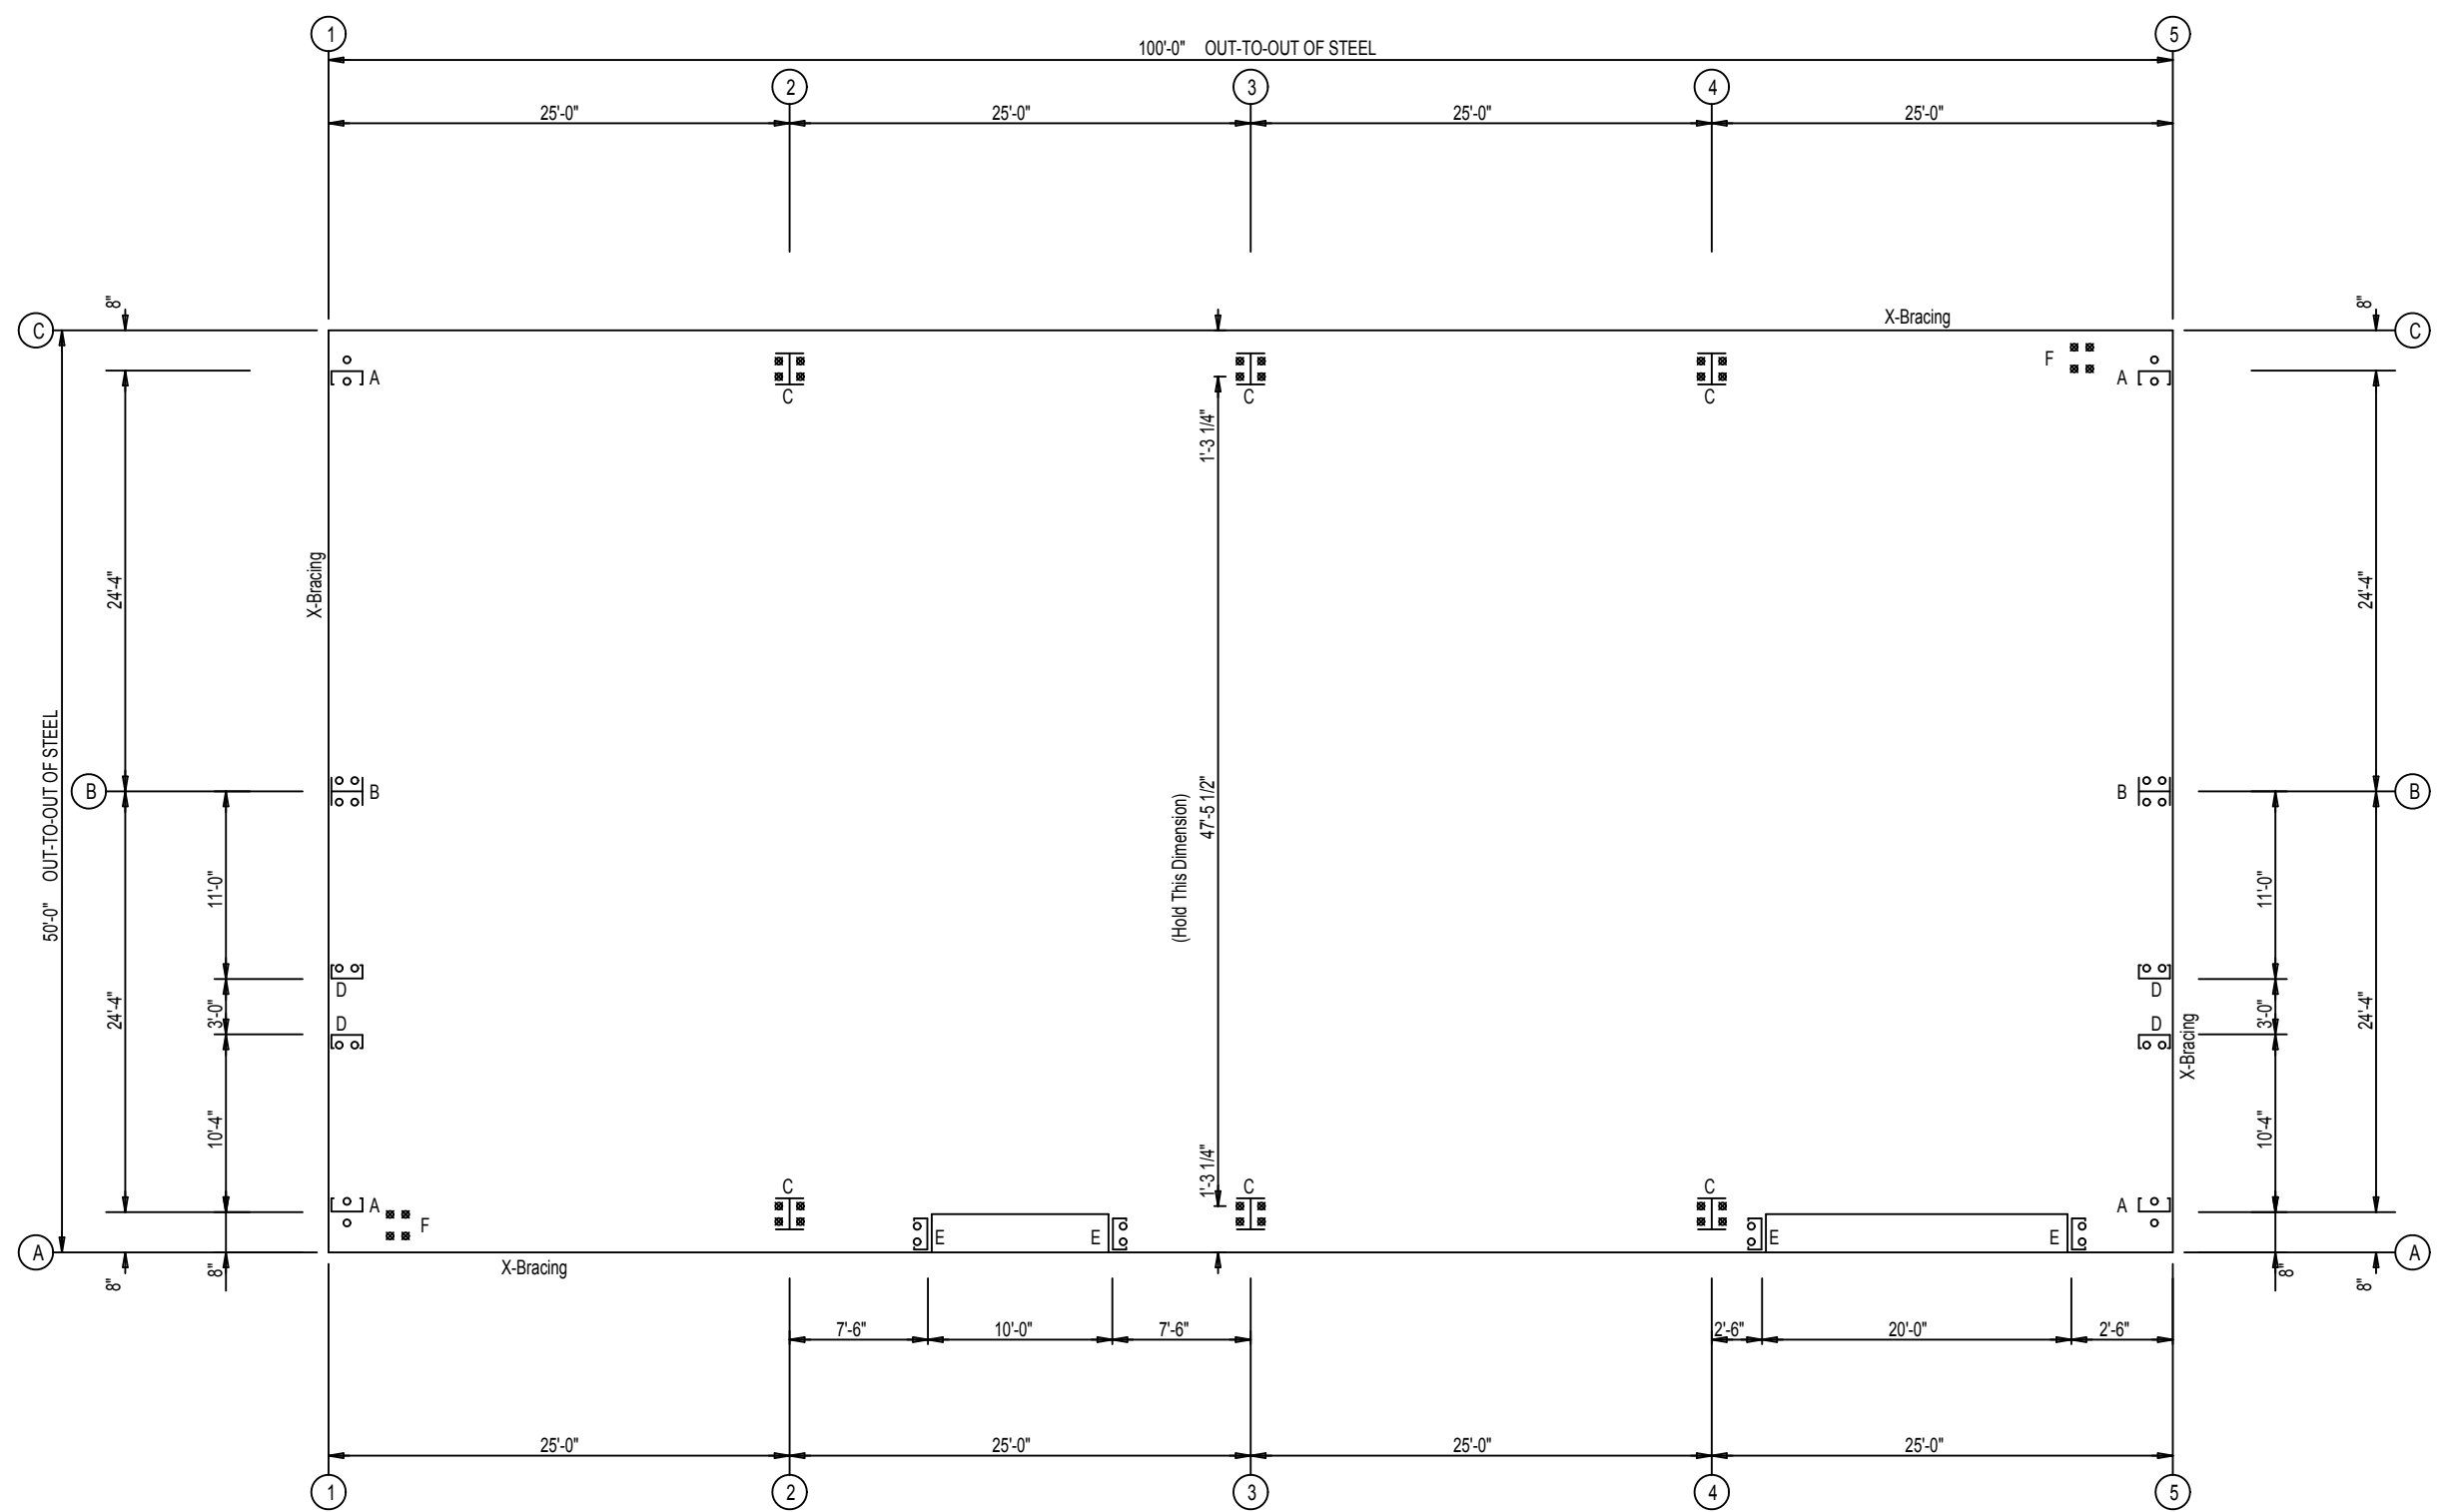

ANCHOR BOLT PLAN

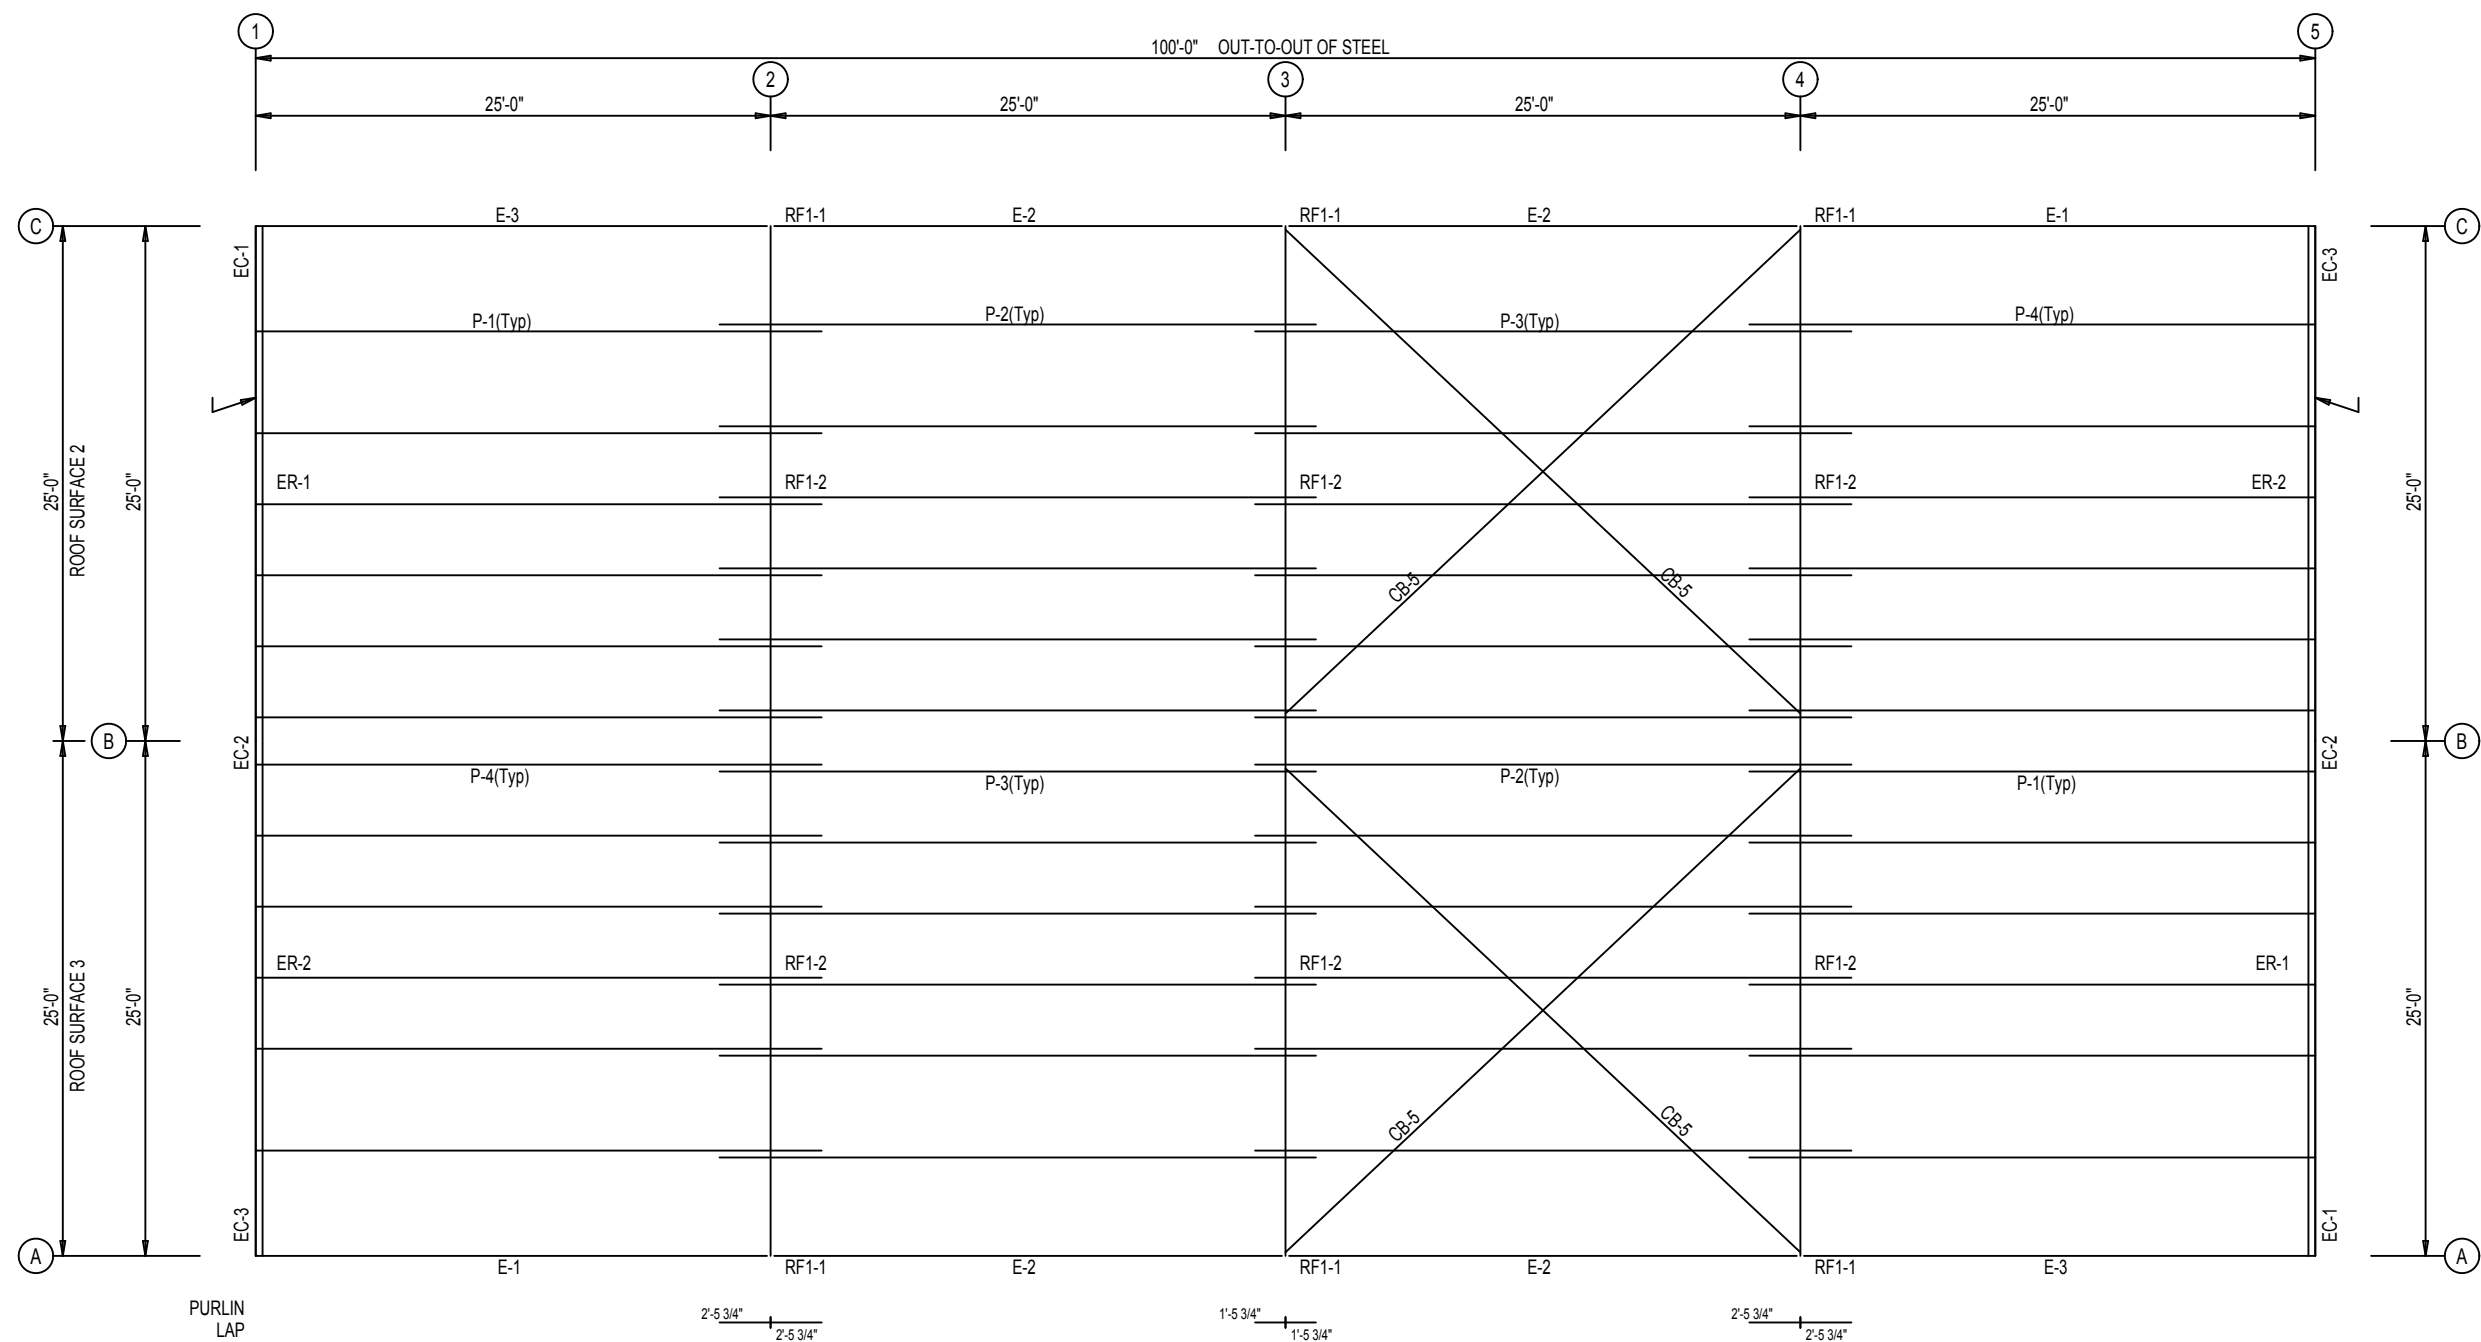


ROOF FRAMING PLAN

(34)


RS-1
(34)

RS-1
(34)

ROOF SHEETING
PANELS: 26 Gauge PBR
Galvalume

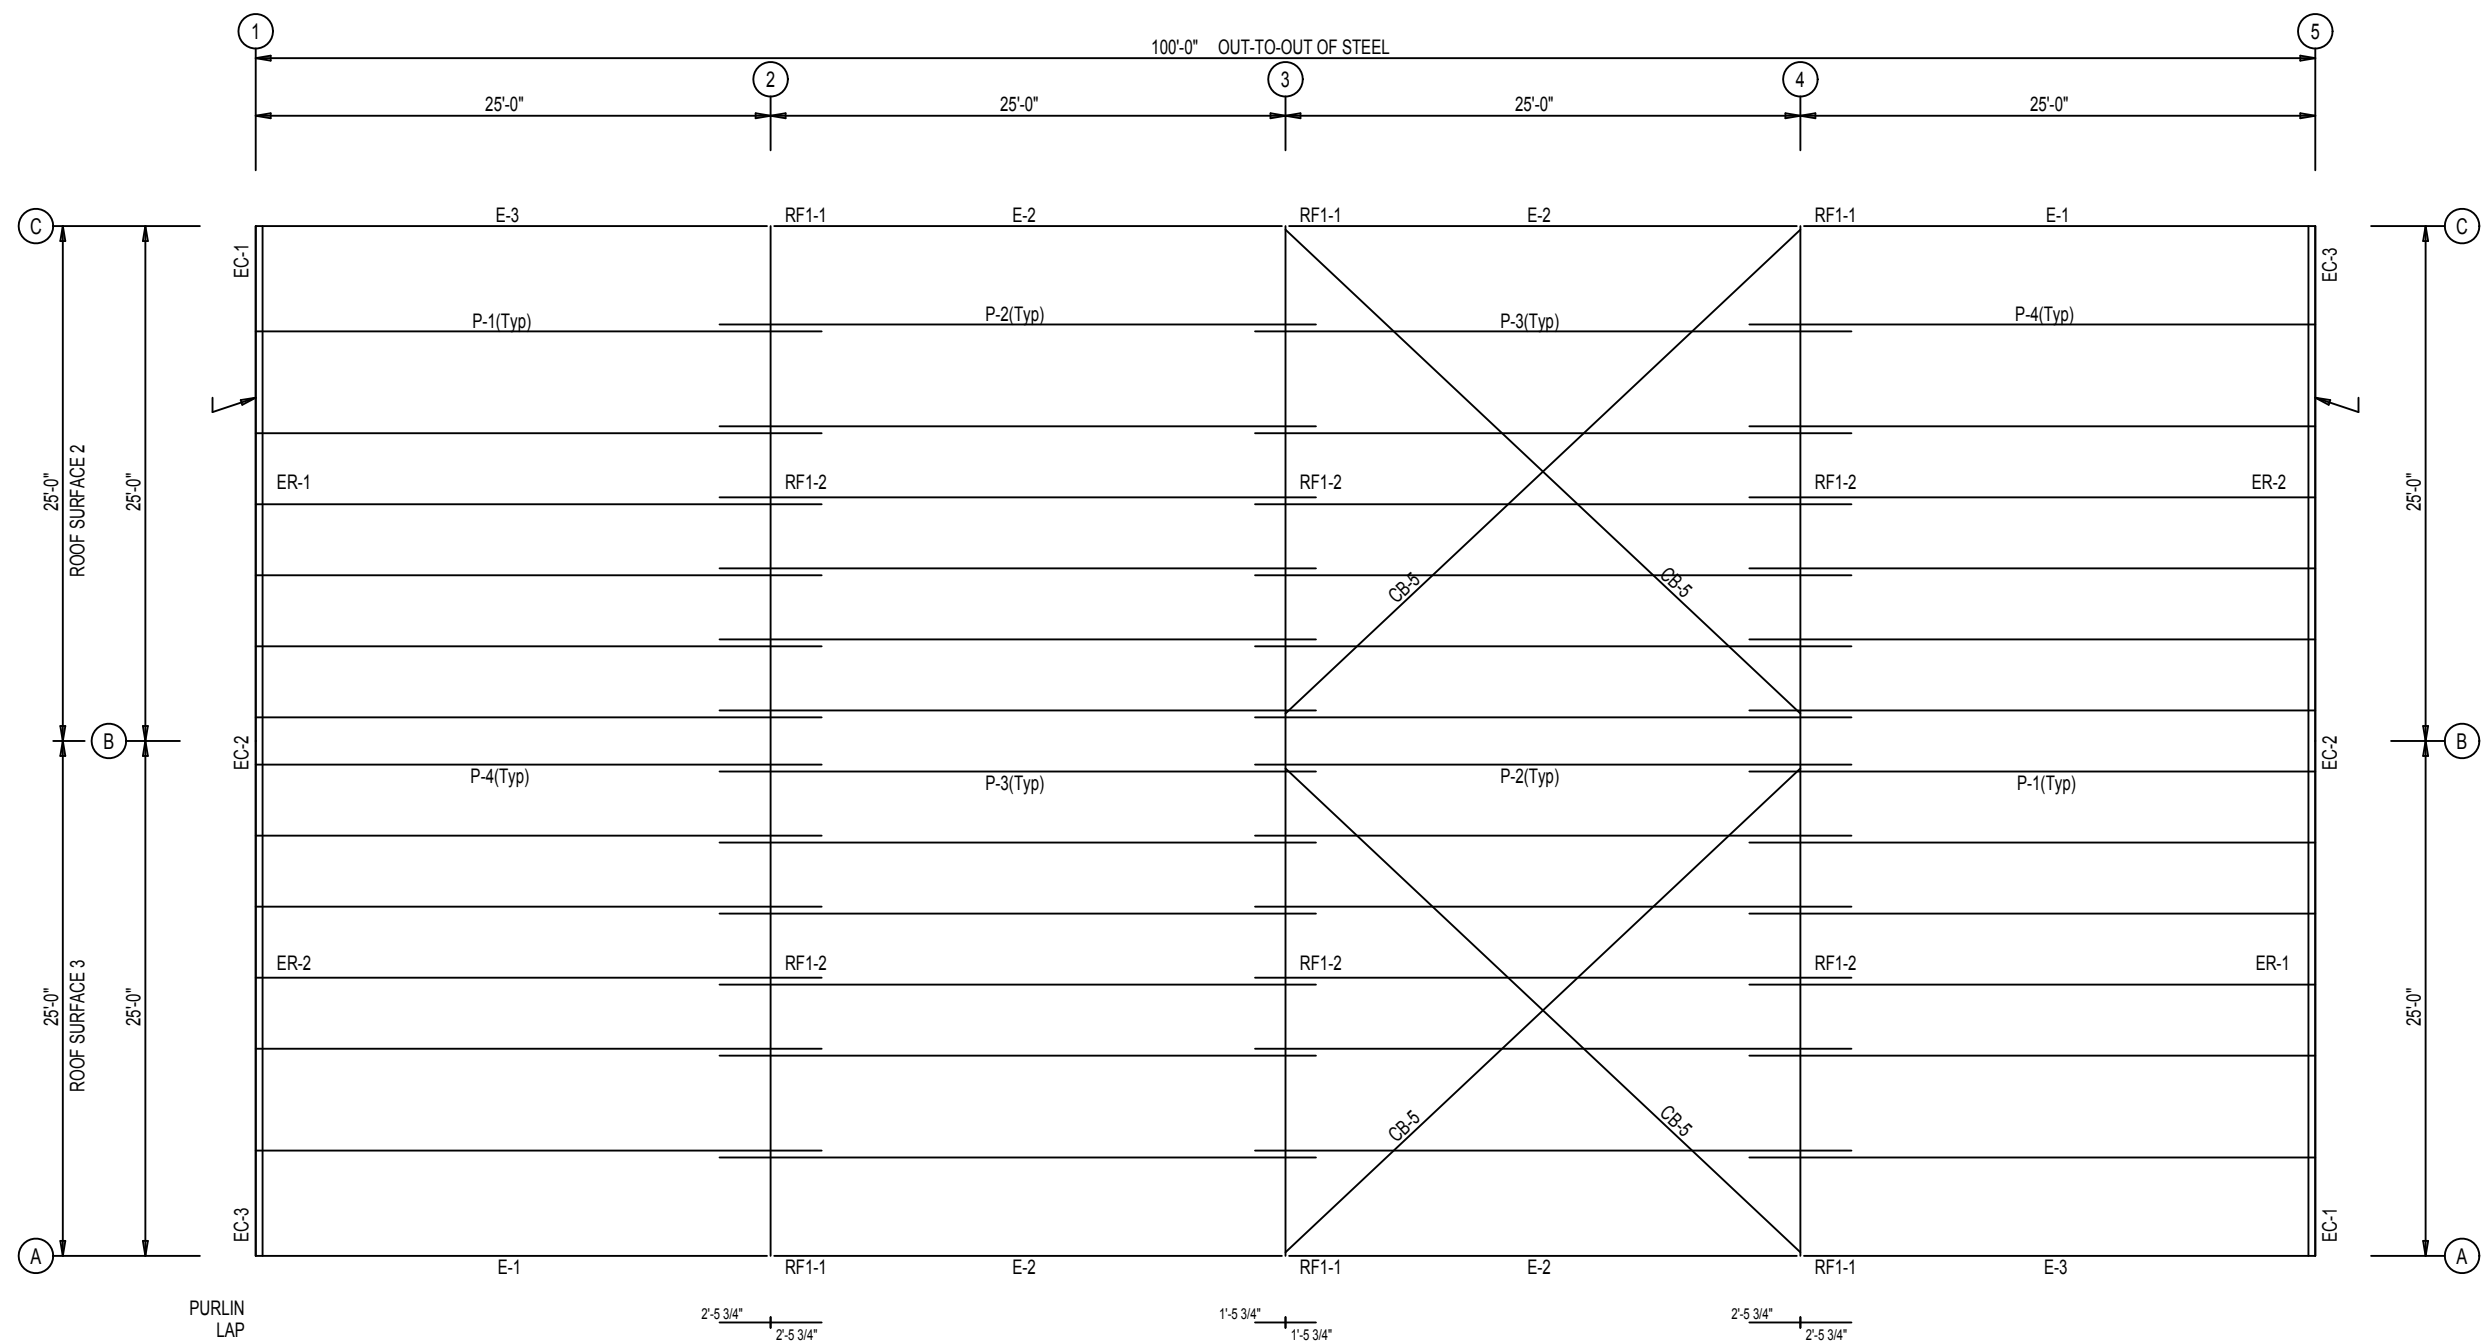


ROOF FRAMING PLAN

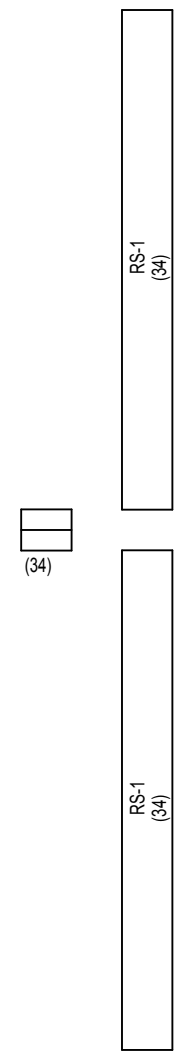


ROOF SHEETING
PANELS: 26 Gauge PBR
Galvalume

CONNECTION PLATES	
FRAME LINE A	
ID	MARK/PART
1	SC-5

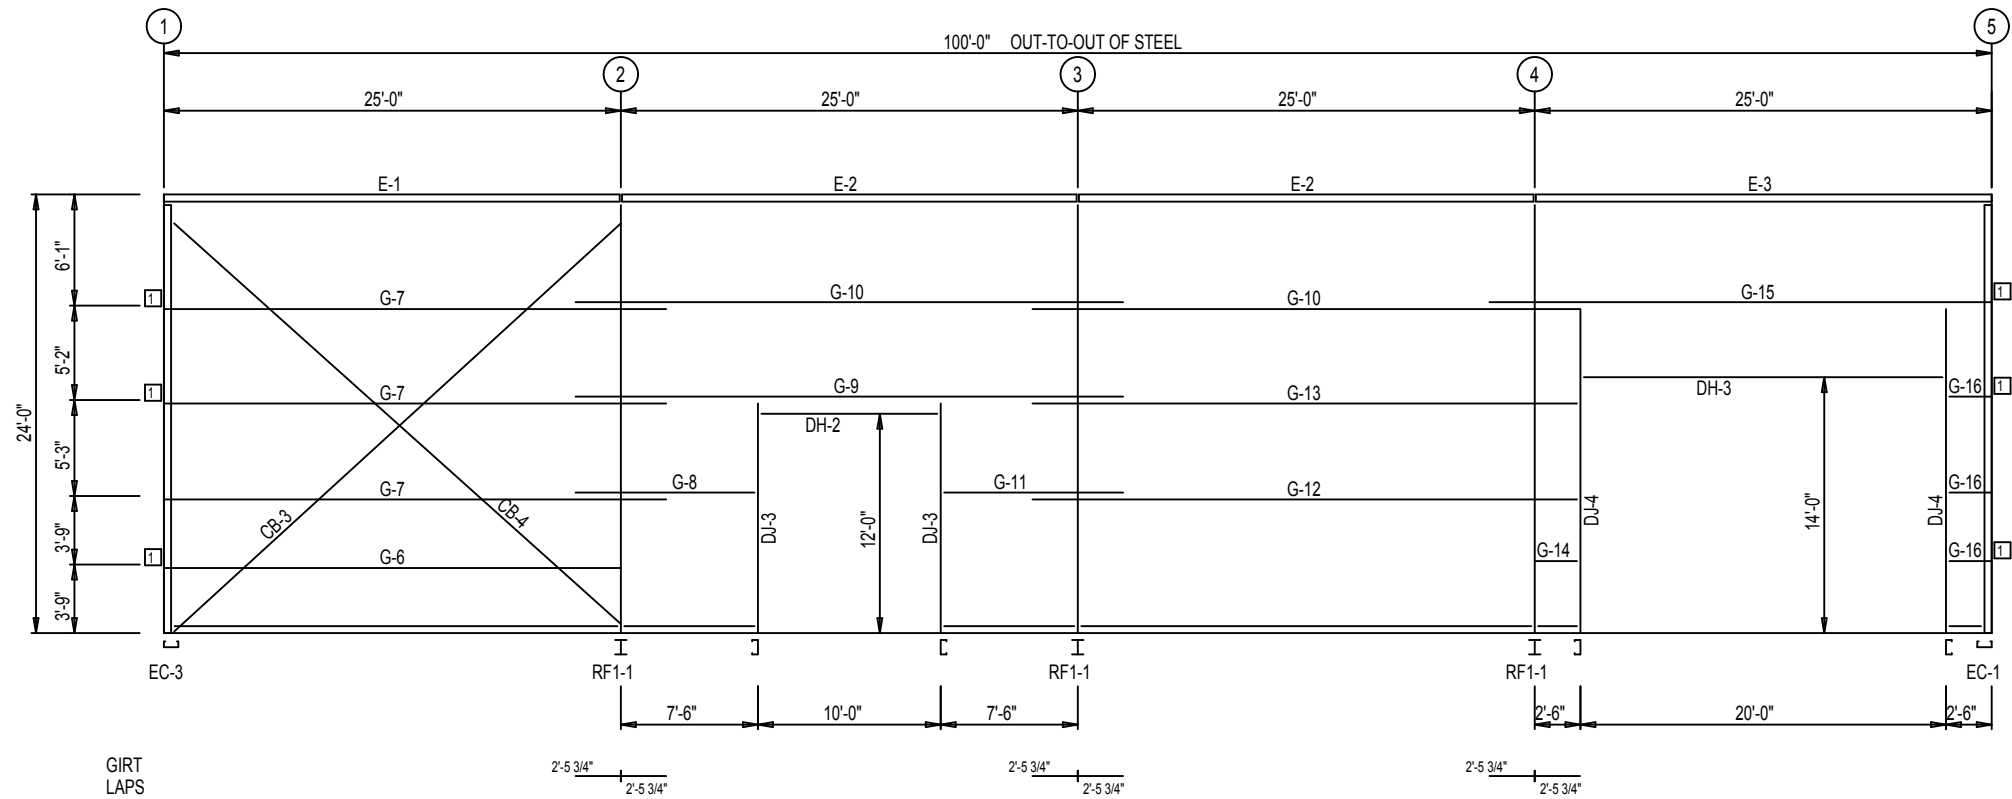

SIDEWALL FRAMING: FRAME LINE A

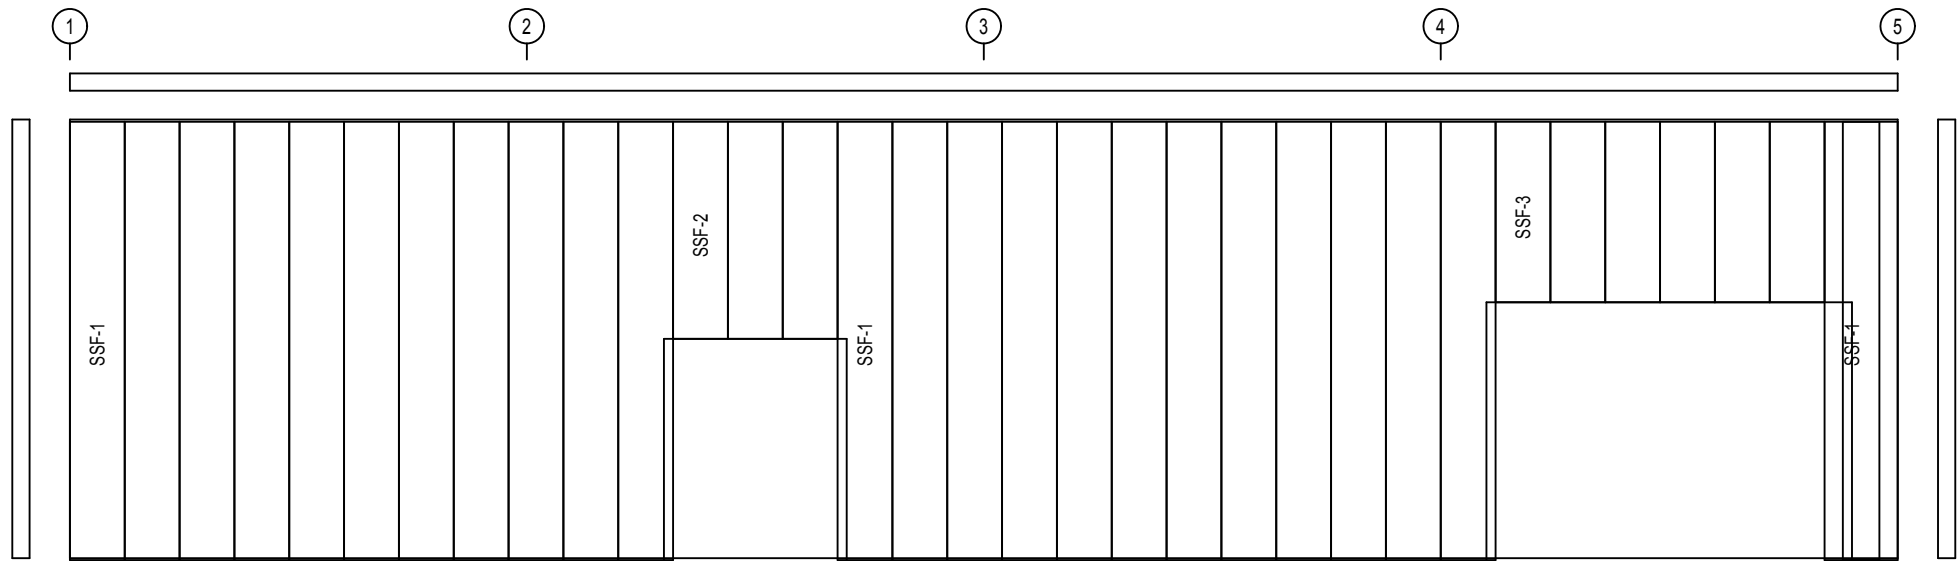


SIDEWALL SHEETING & TRIM: FRAME LINE A


PANELS: 26 Gauge PBR - Polar White

NOT FOR CONSTRUCTION

CONNECTION PLATES	
FRAME LINE C	
ID	MARK/PART
1	SC-5

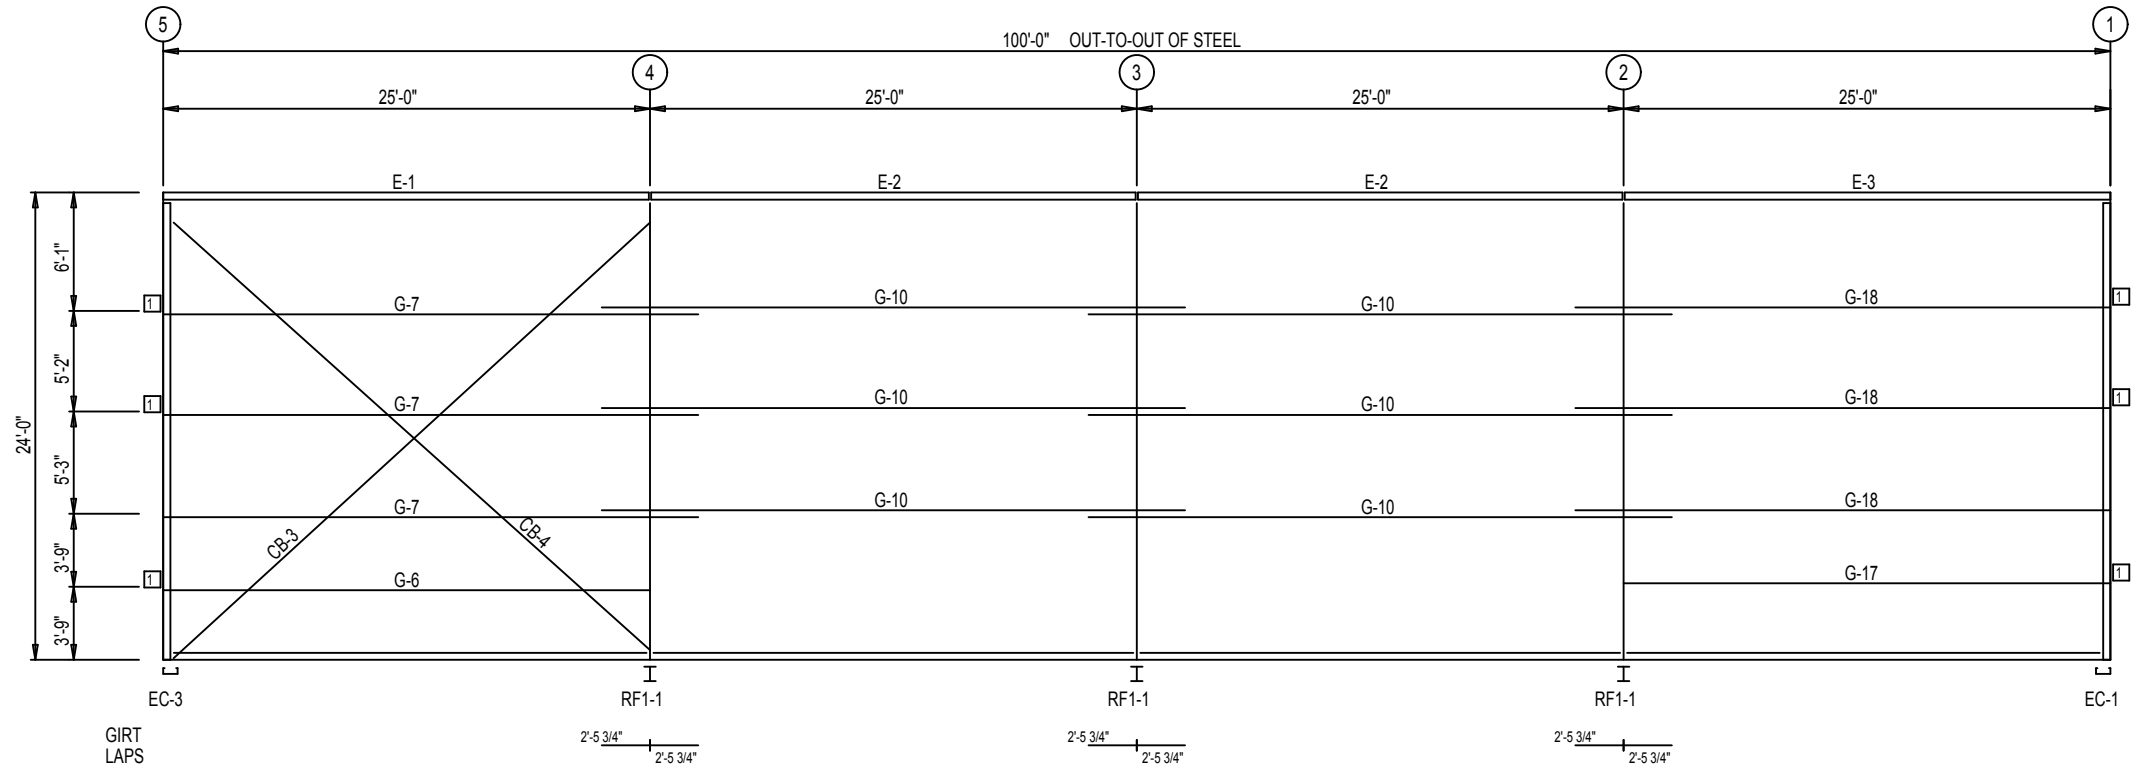

SIDEWALL FRAMING: FRAME LINE C

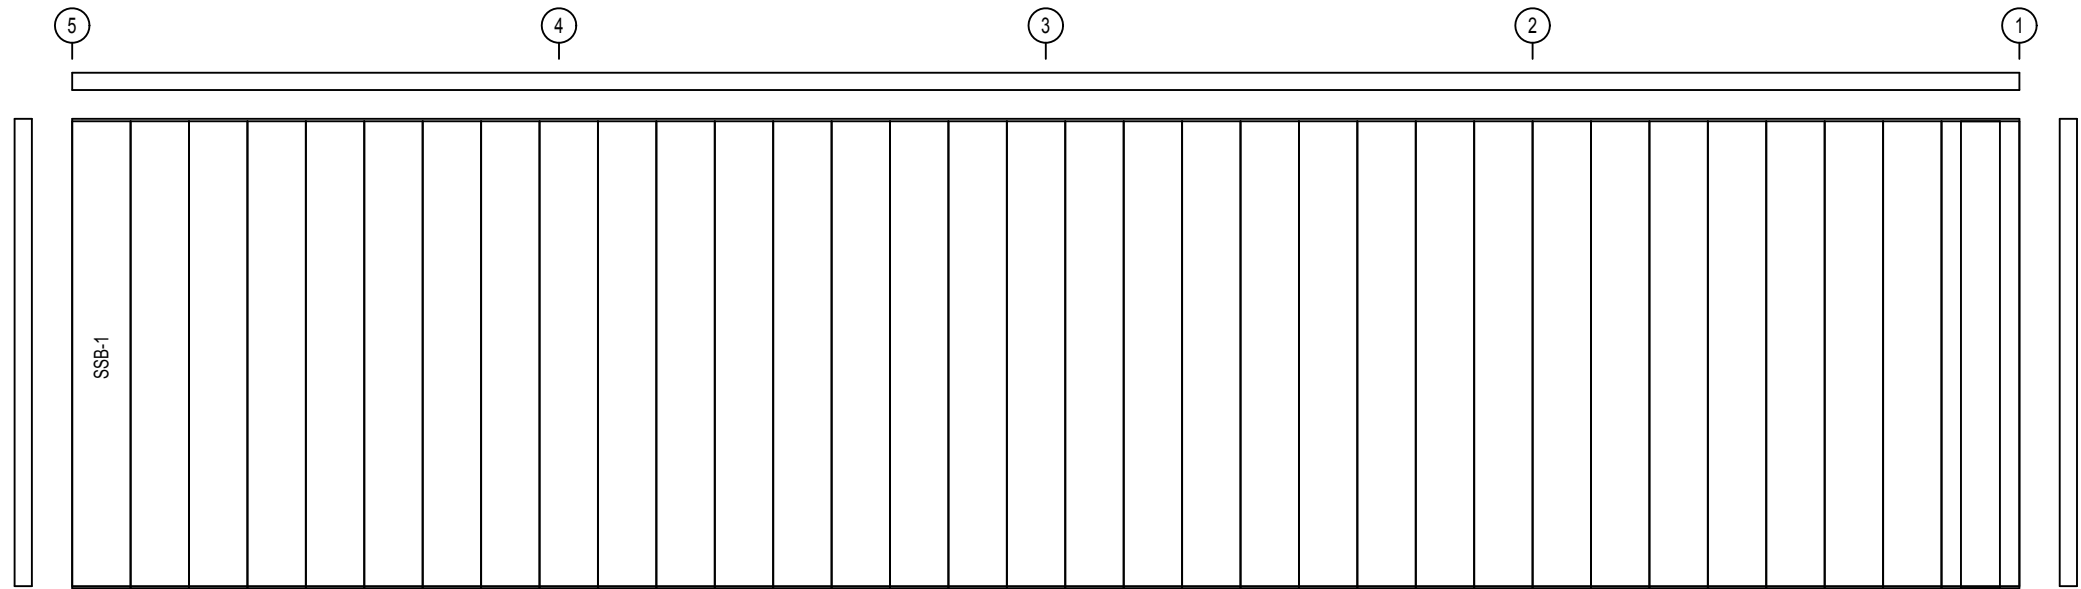

SIDEWALL SHEETING & TRIM: FRAME LINE C


PANELS: 26 Gauge PBR - Polar White

NOT FOR CONSTRUCTION


BOLT TABLE FRAME LINE 1				
LOCATION	QUAN	TYPE	DIA	LENGTH
ER-1/ER-2	8	A325	5/8"	2"
Cor_Column/Raf	4	A325	1/2"	1 1/4"
EC-2/ER-2	4	A325	5/8"	1 1/4"

FLANGE BRACE TABLE FRAME LINE 1		
▽ ID	PART	LENGTH
FB31	L2X2X14G	2'-7"

CONNECTION PLATES FRAME LINE 1	
□ ID	MARK/PART
1	SC-5

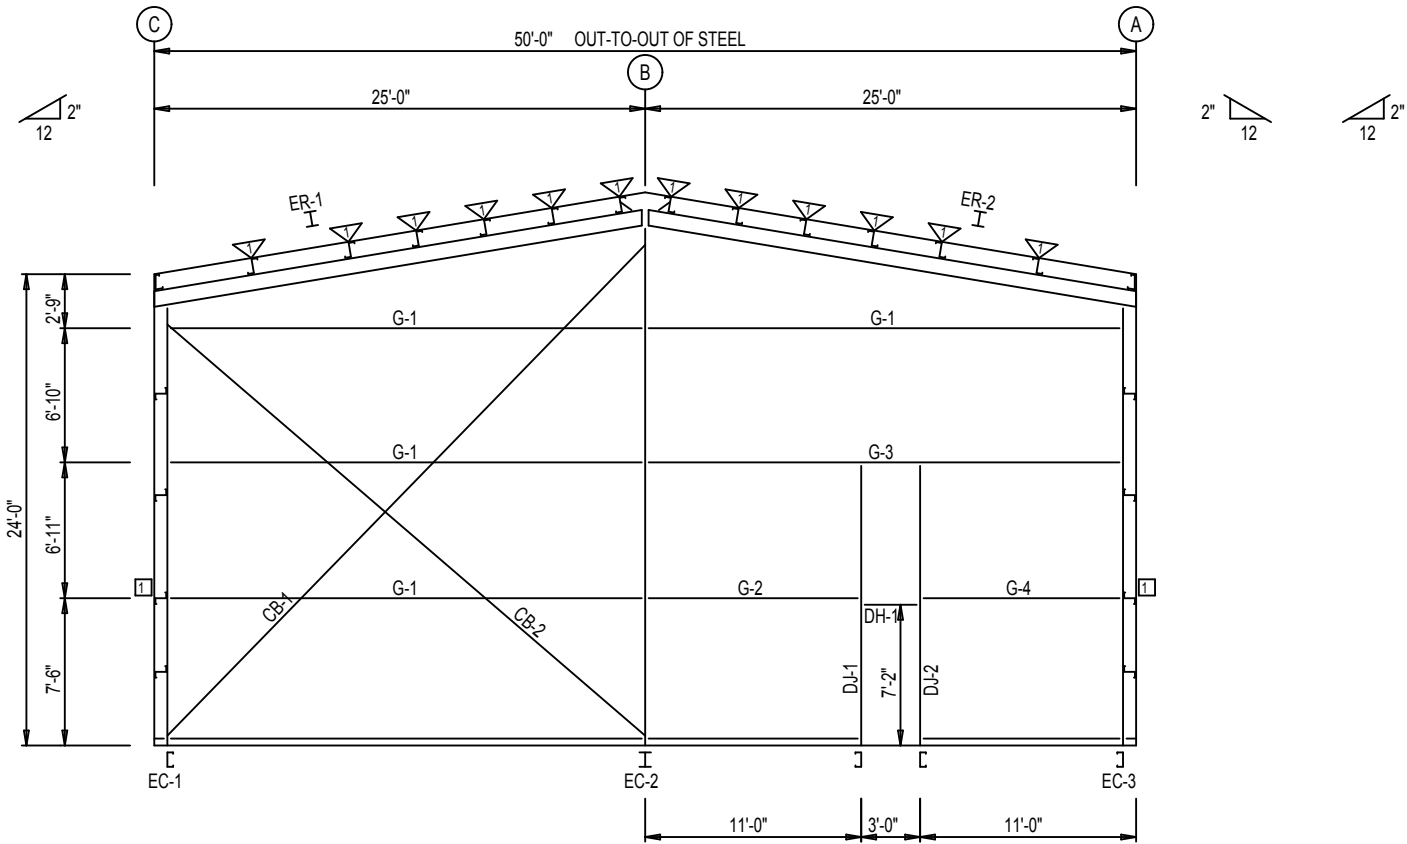

ENDWALL FRAMING: FRAME LINE 1

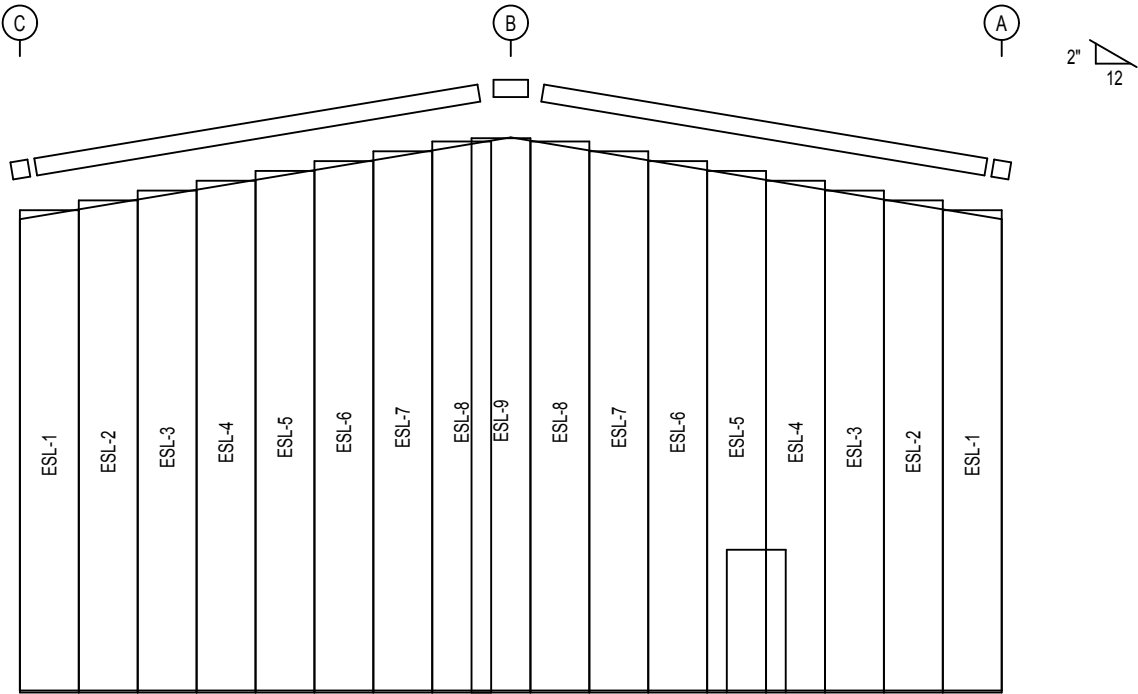

ENDWALL SHEETING & TRIM: FRAME LINE 1


PANELS: 26 Gauge PBR - Polar White

NOT FOR CONSTRUCTION


BOLT TABLE FRAME LINE 5				
LOCATION	QUAN	TYPE	DIA	LENGTH
ER-1/ER-2	8	A325	5/8"	2"
Cor_Column/Raf	4	A325	1/2"	1 1/4"
EC-2/ER-2	4	A325	5/8"	1 1/4"

FLANGE BRACE TABLE FRAME LINE 5		
▽ ID	PART	LENGTH
FB31	L2X2X14G	2'-7"

CONNECTION PLATES FRAME LINE 5	
□ ID	MARK/PART
1	SC-5

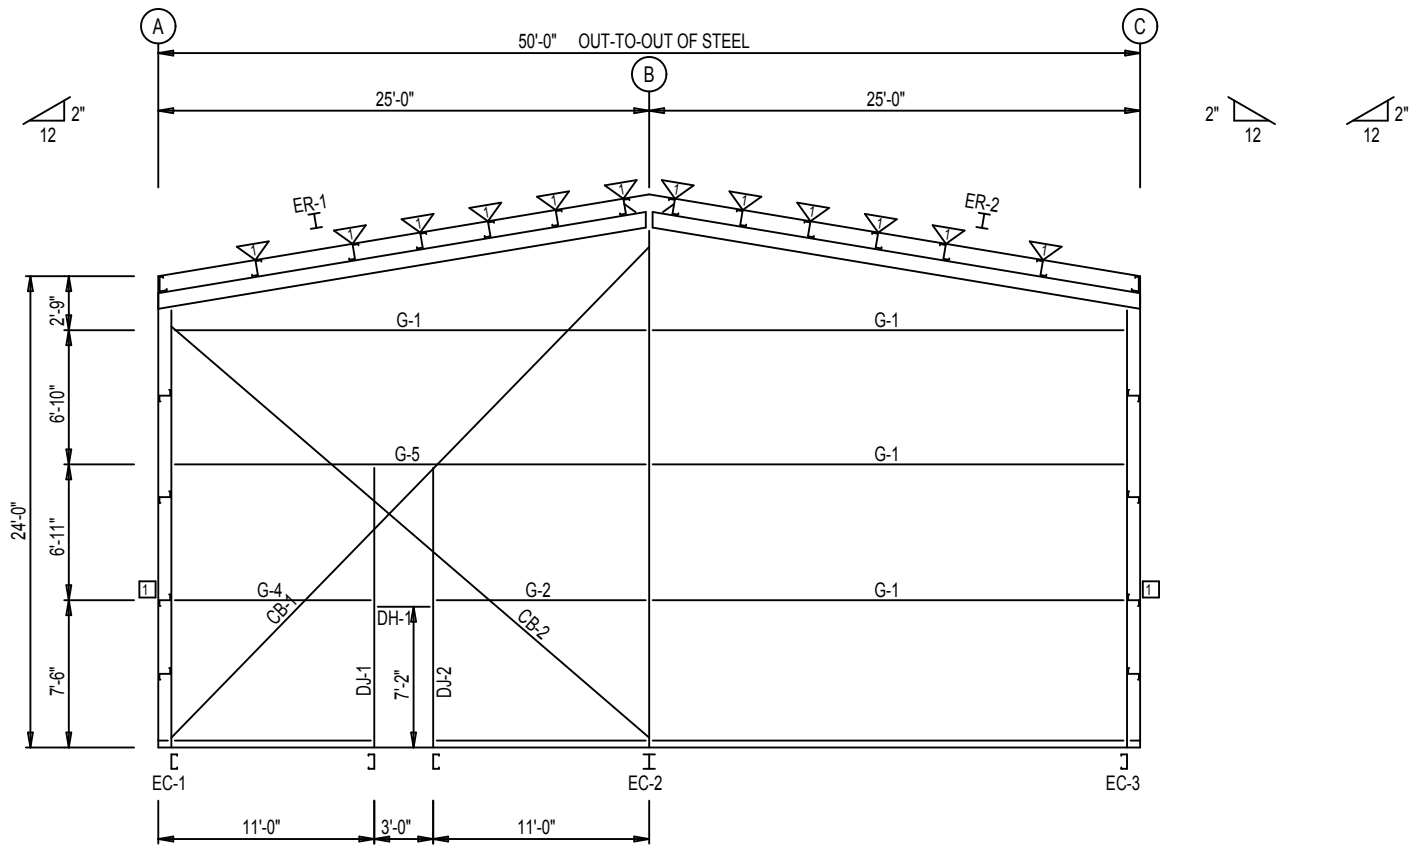

ENDWALL FRAMING: FRAME LINE 5

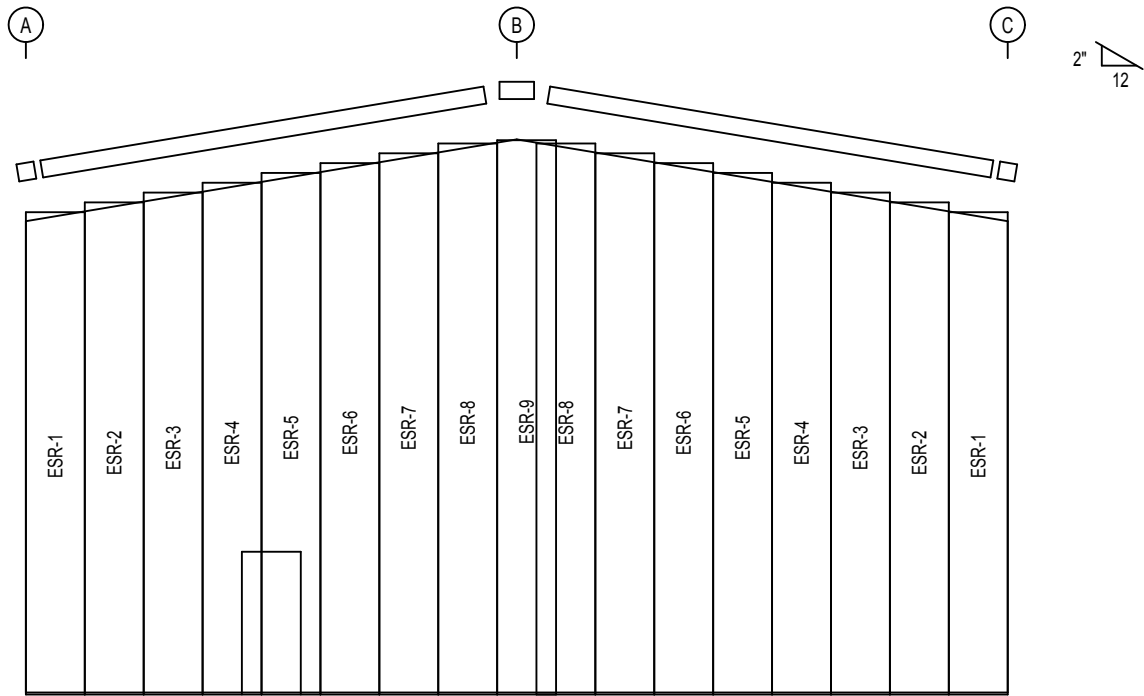


ENDWALL SHEETING & TRIM: FRAME LINE 5

PANELS: 26 Gauge PBR - Polar White

NOT FOR CONSTRUCTION

STIFFENER TABLE				
Mark	Stiff Mark	Width	Plate Size Thick	Length
RF1-1	St- 1	2 1/2	1/4"	26"

▽ FLANGE BRACES: BOTH SIDES(UNLESS NOTED)
FBxxC(1): xx=length(in)
C - L2X2X1/8
A - L2X2X1/4G

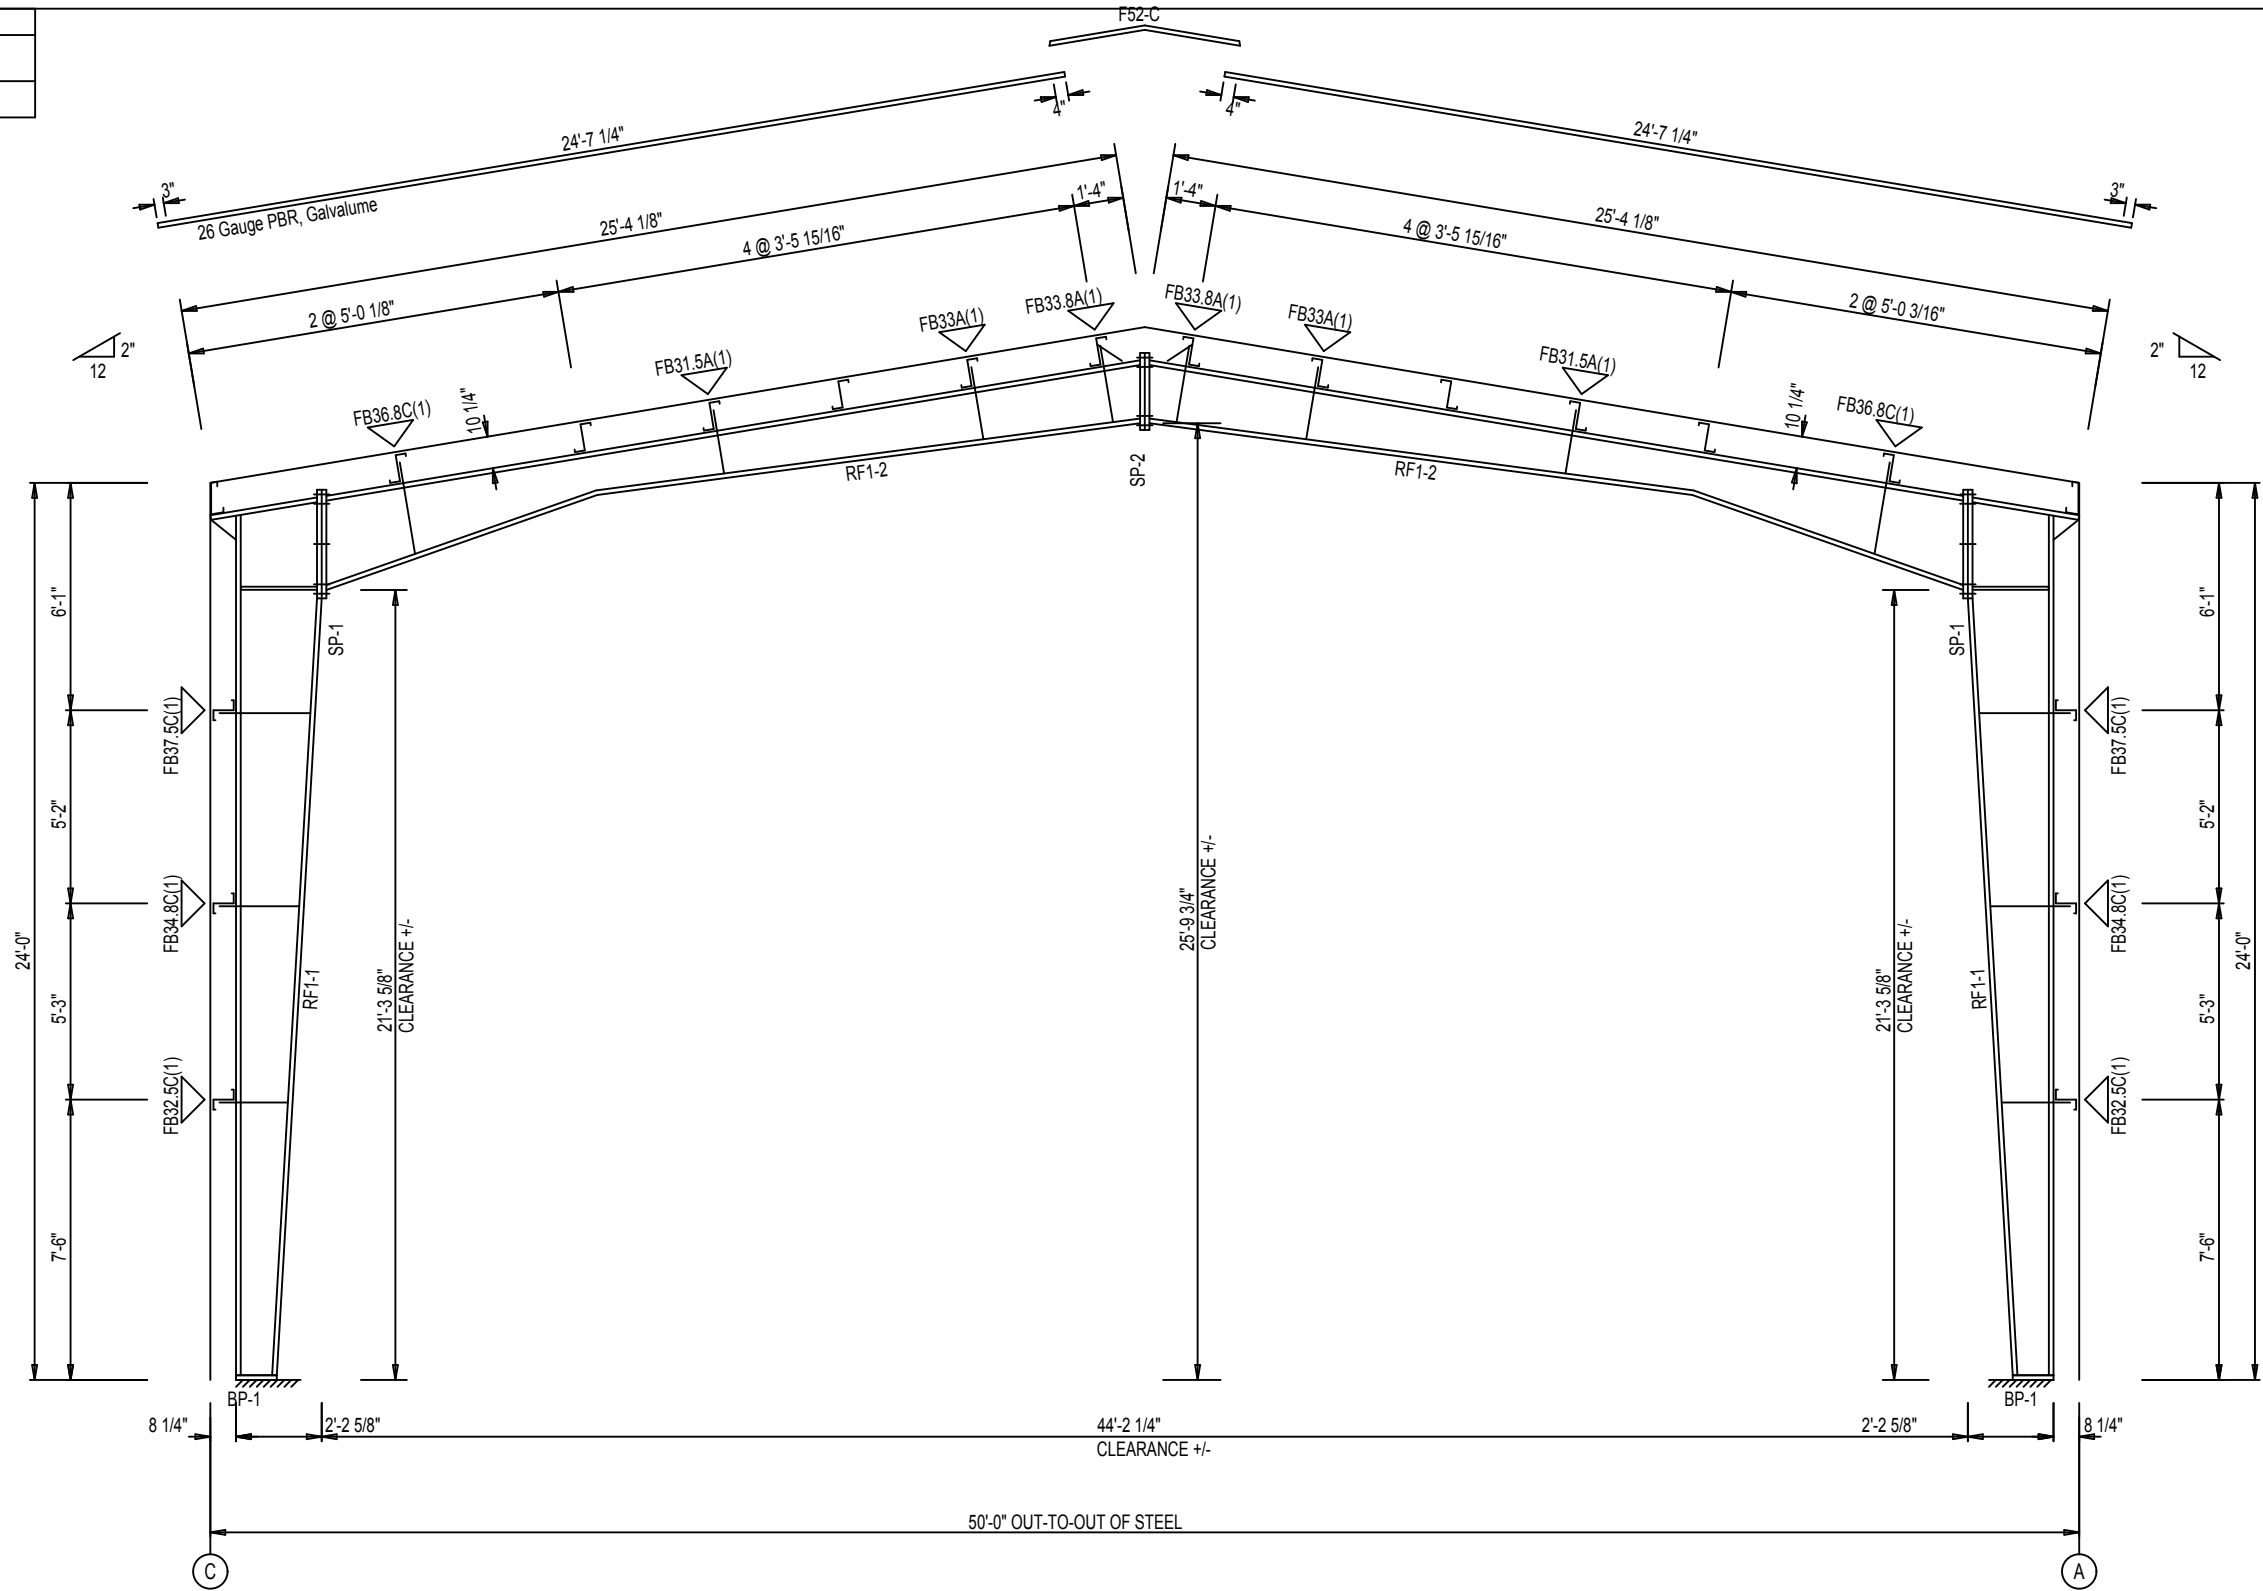

NOT FOR CONSTRUCTION