



HARBOUR TOWN ELEVATION

Author SGE


Date

07/17/2022

Scale

1/4" = 1'-0"

A2

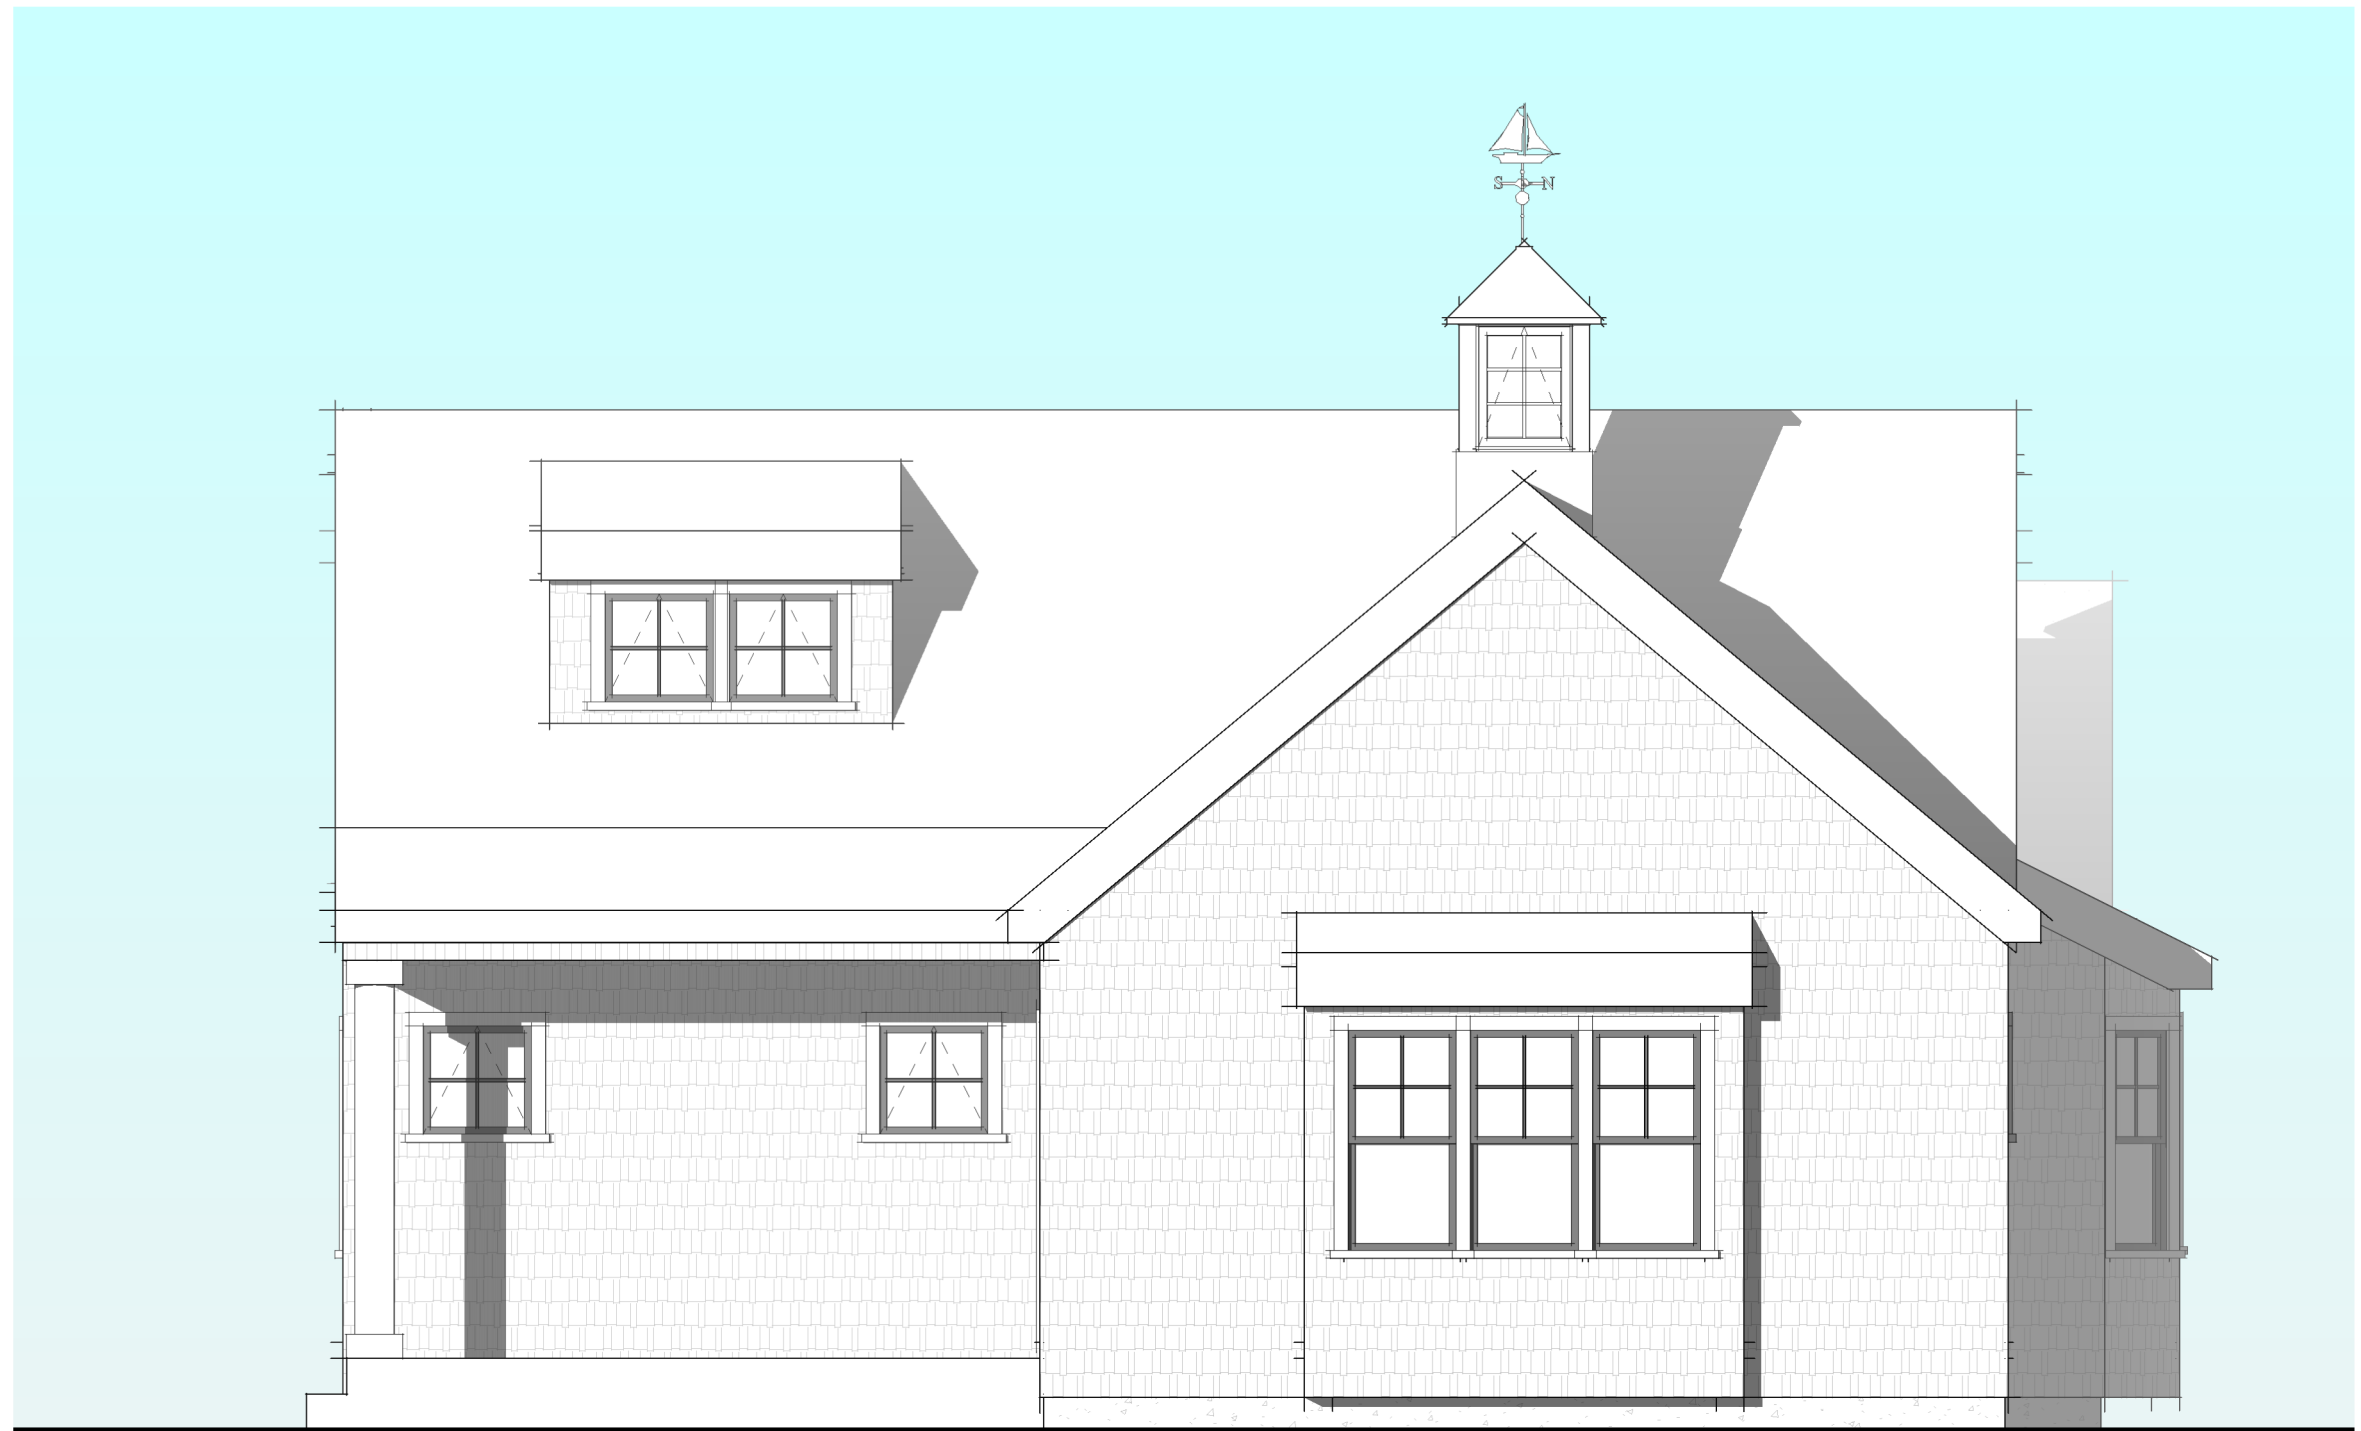



PLEASANT VALLEY ELEVATION

Author SGE

Date

06/24/2022

Scale

A4

1/4" = 1'-0"