



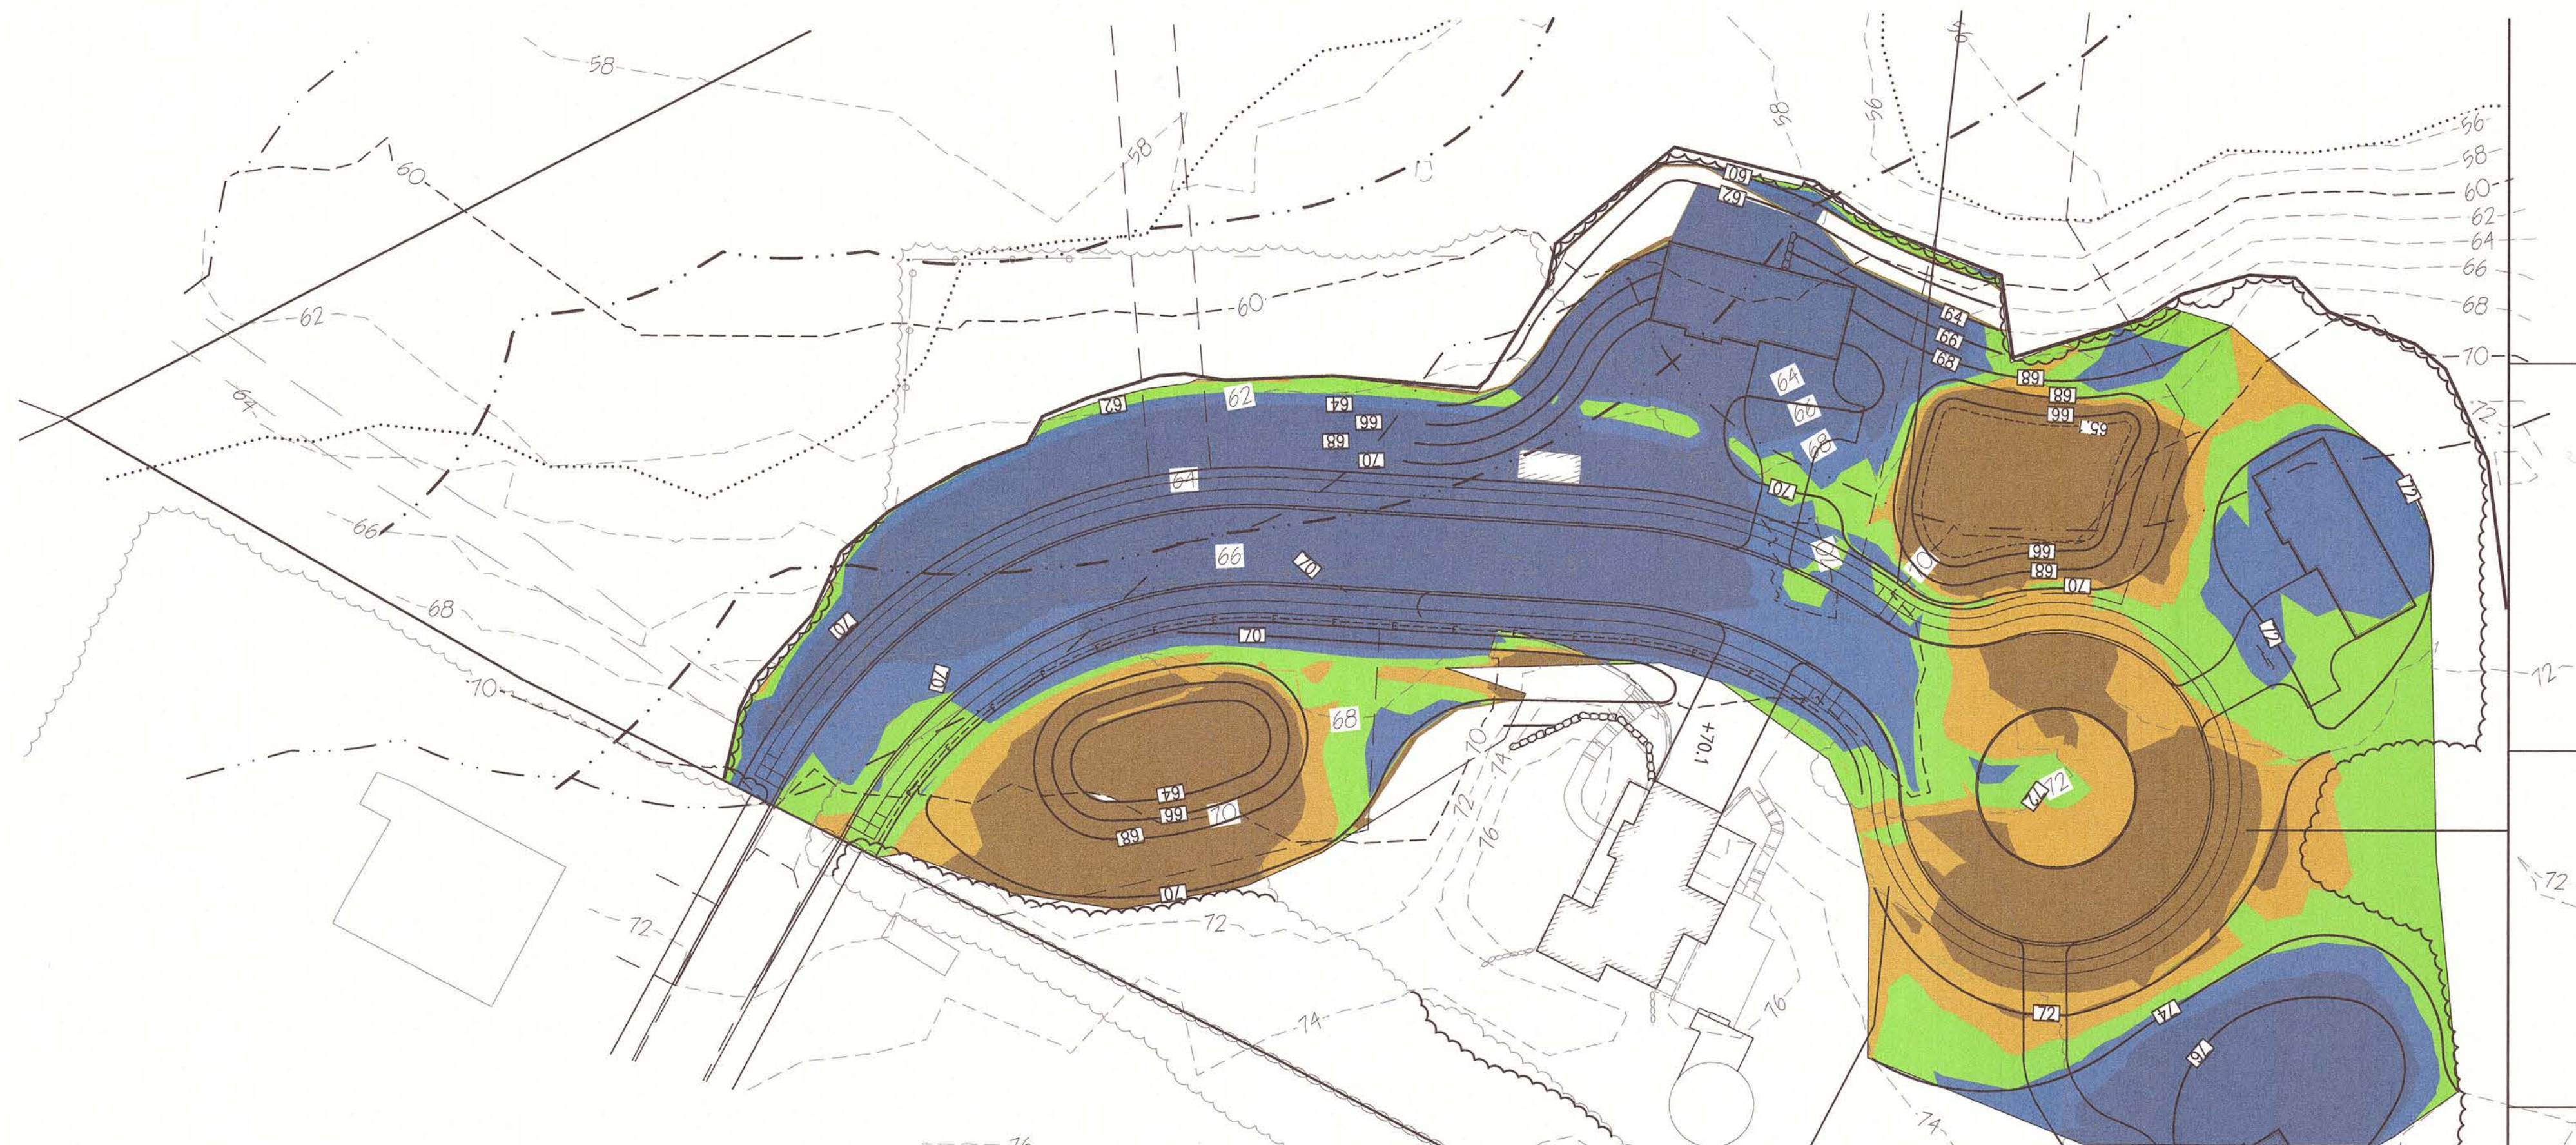

PLAN — OLD CART PATH LANE EXT.

SCALE: 1"=40'

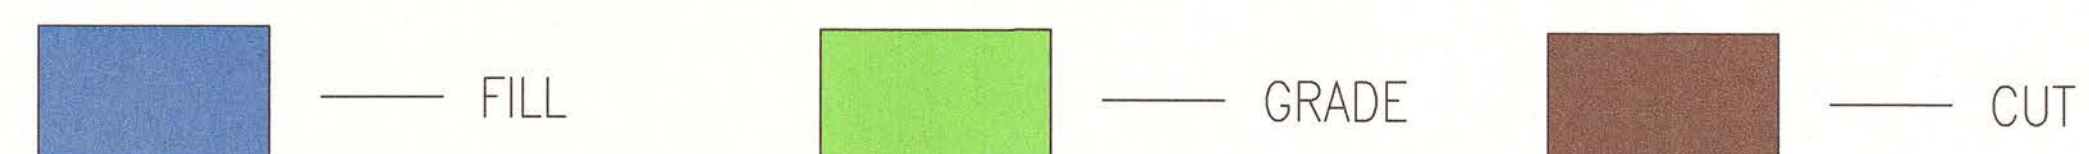

Volume Summary							
Name	Type	Cut Factor	Fill Factor	2d Area (Sq. Ft.)	Cut (Cu. Yd.)	Fill (Cu. Yd.)	Net (Cu. Yd.)
Volume	full	1.000	1.000	97707.69	5004.97	6005.16	1000.18<Fill>

Totals				
	2d Area (Sq. Ft.)	Cut (Cu. Yd.)	Fill (Cu. Yd.)	Net (Cu. Yd.)
Total	97707.69	5004.97	6005.16	1000.18<Fill>

CUT & FILL PLAN
OLD CART PATH LANE EXT.
(70 OLD CART PATH LANE)
PEMBROKE, MASSACHUSETTS



PREPARED FOR:
STEPHEN SAIA
70 OLD CART PATH LANE
PEMBROKE, MA 02359

JANUARY 7, 2020
SCALE: AS SHOWN
JOB No. 14-346

GRADY CONSULTING, L.L.C.
Civil Engineers, Land Surveyors &
Landscape Architects
71 Evergreen Street, Suite 1, Kingston, MA 02364
Phone (781) 585-2300 Fax (781) 585-2378