

$$3/64" = 1'-0"$$

1/25/2023 // BL PROJECT No: 2201422



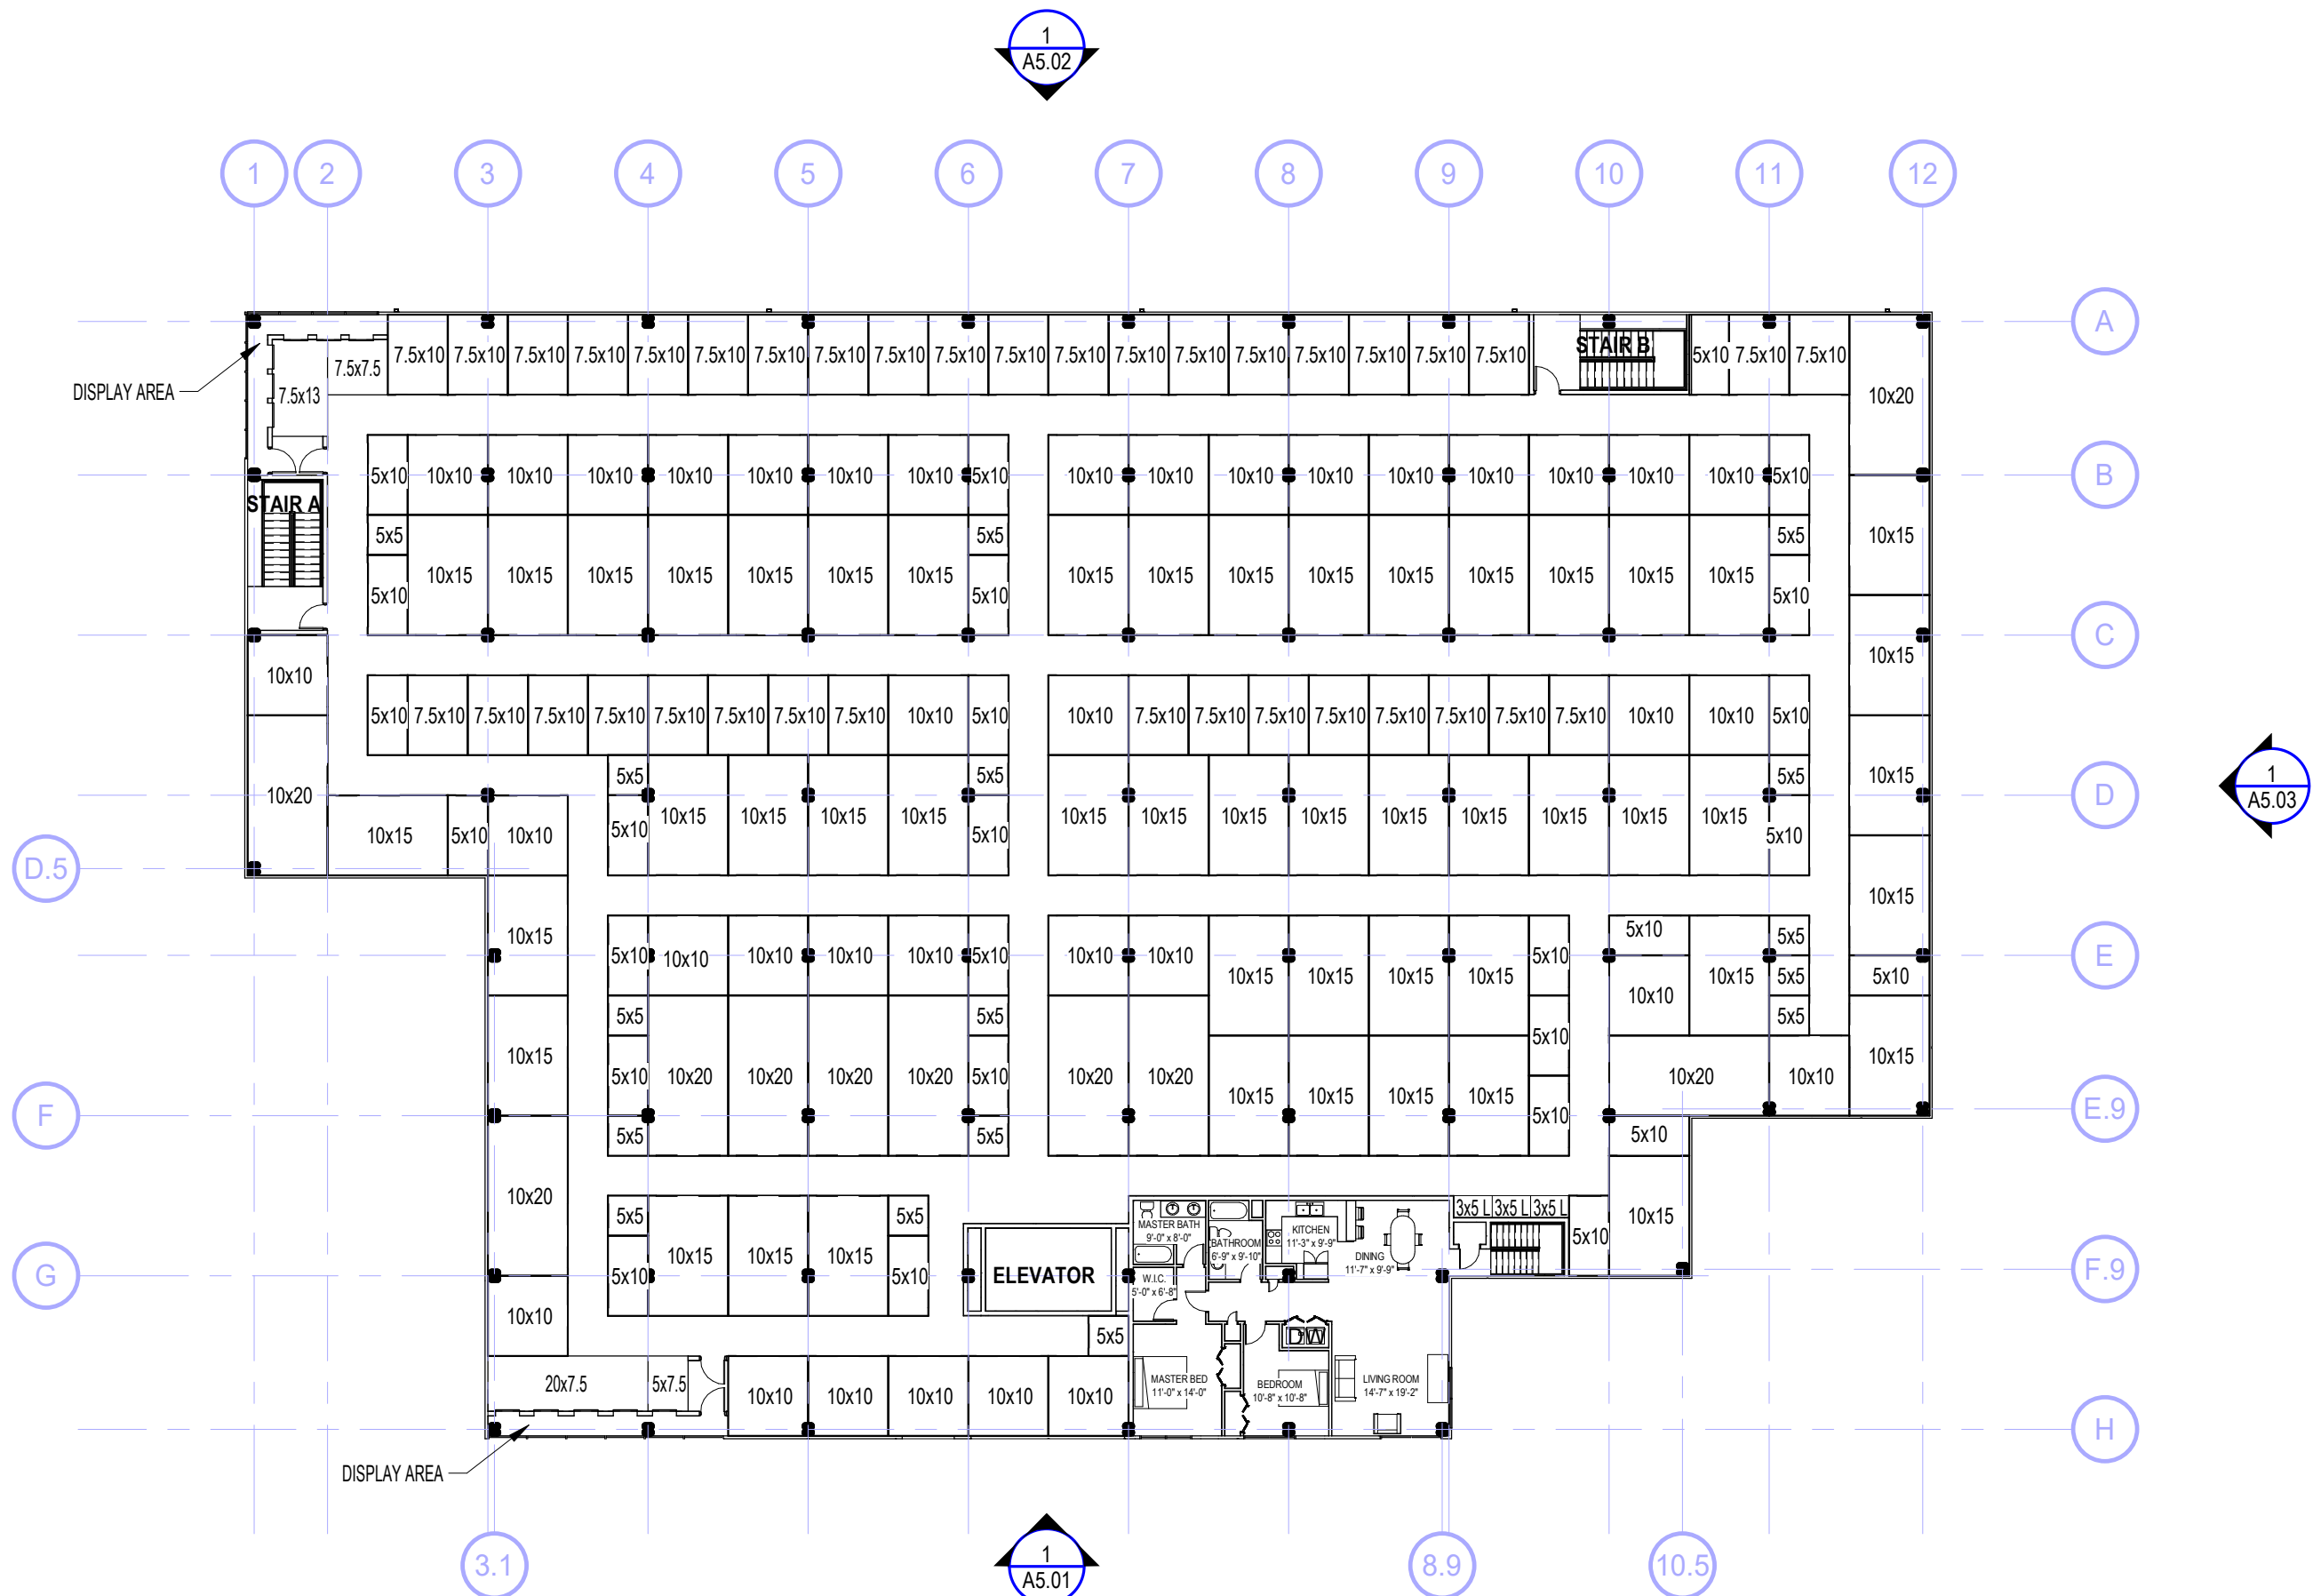


1 SECOND FLOOR PLAN(THIRD AND FOURTH PLAN SIMILAR)


3/64" = 1'-0"

PEMBROKE SELF STORAGE


SECOND FLOOR PLAN

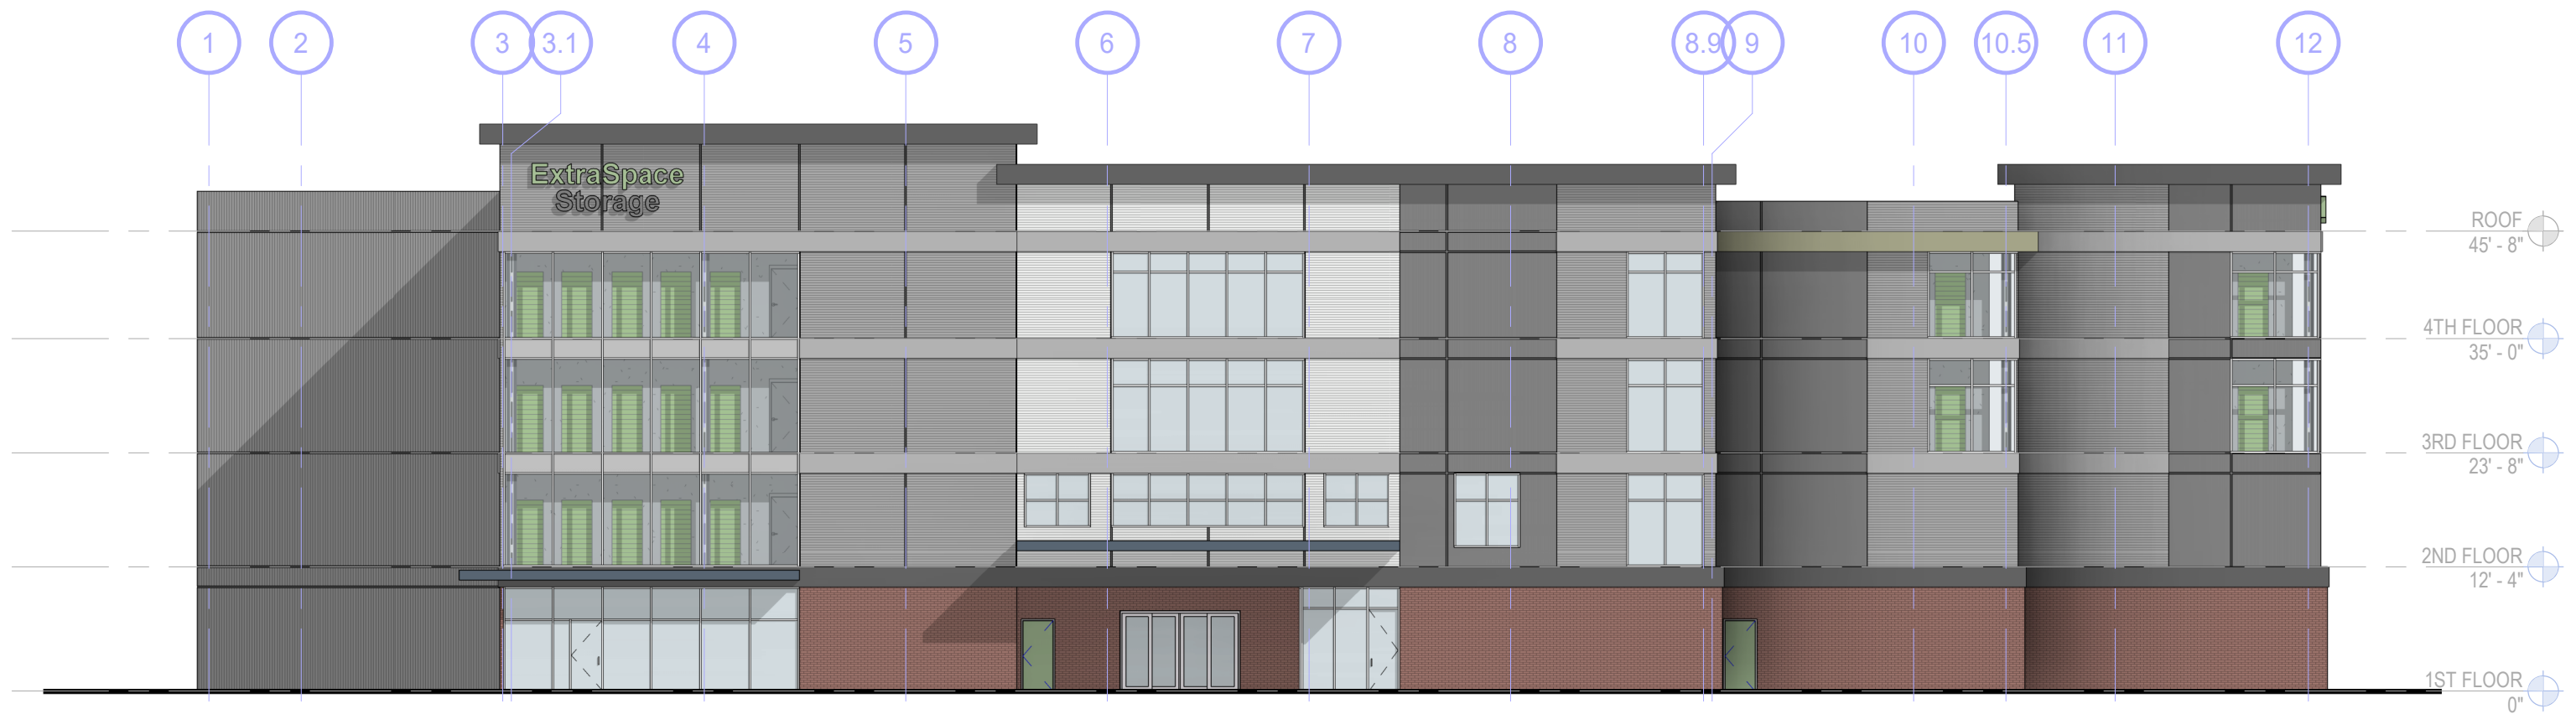


1 SOUTH ELEVATION
1/16" = 1'-0"

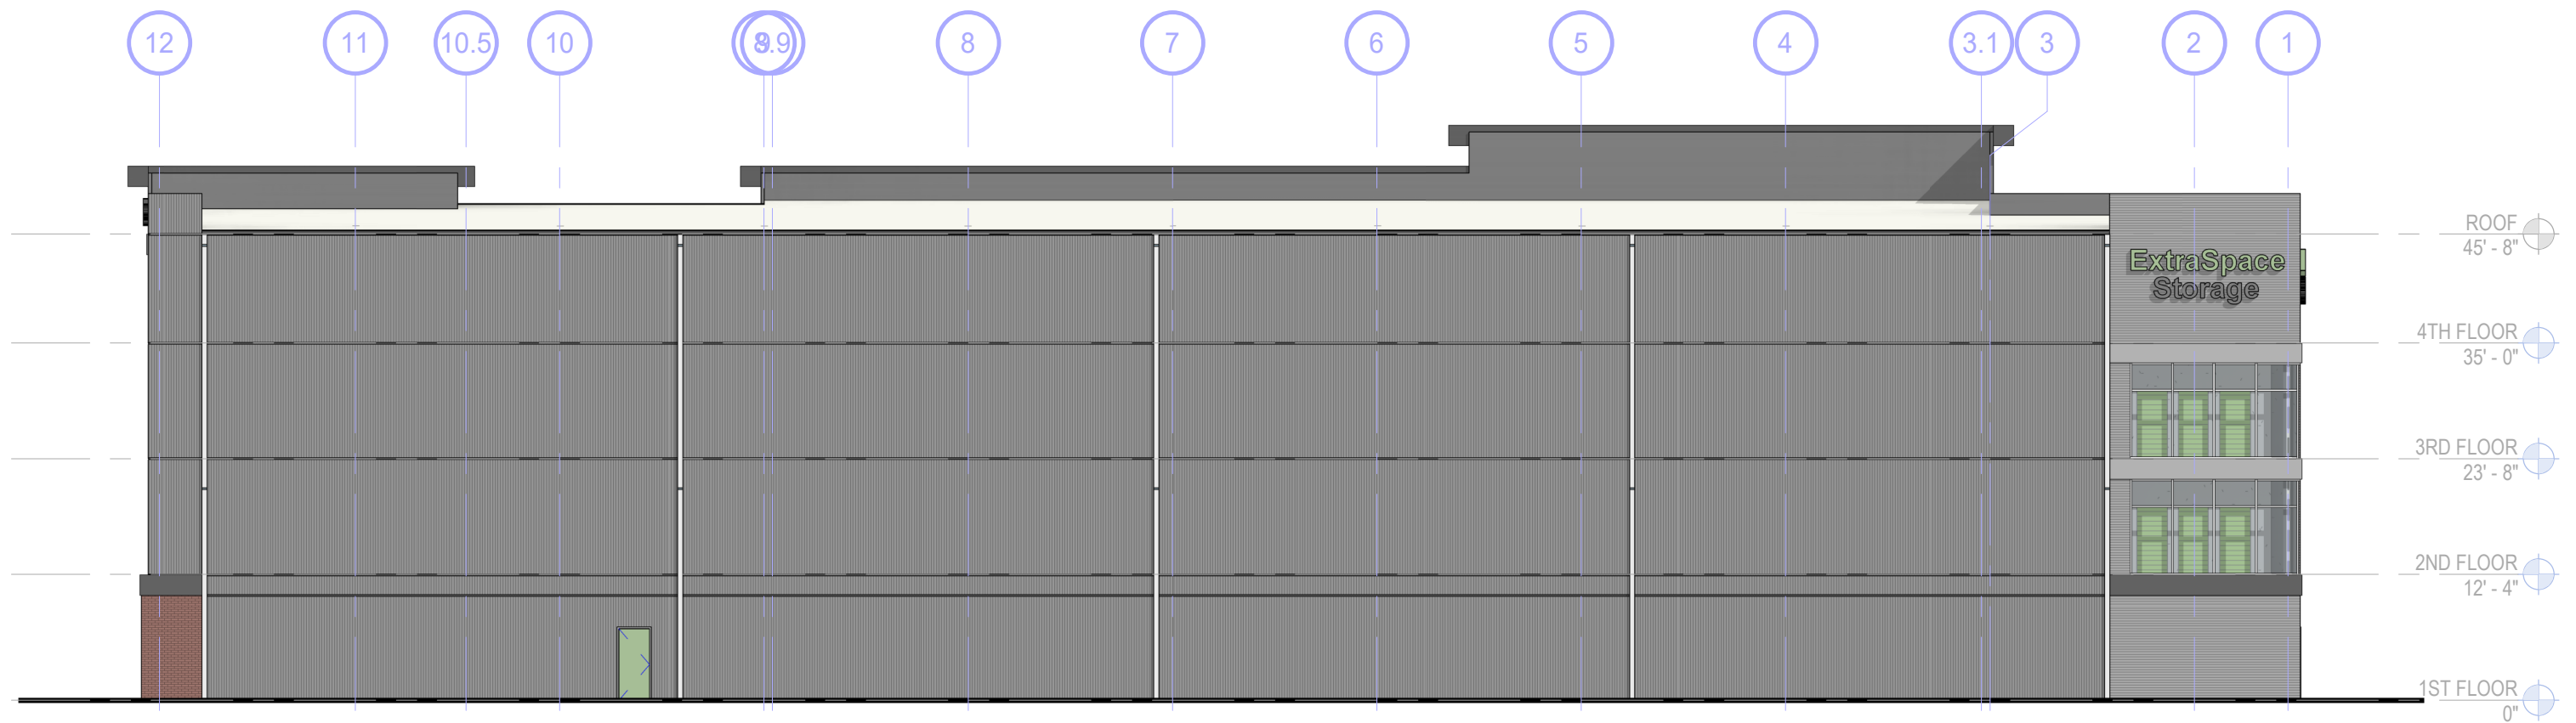

1 NORTH ELEVATION
1/16" = 1'-0"

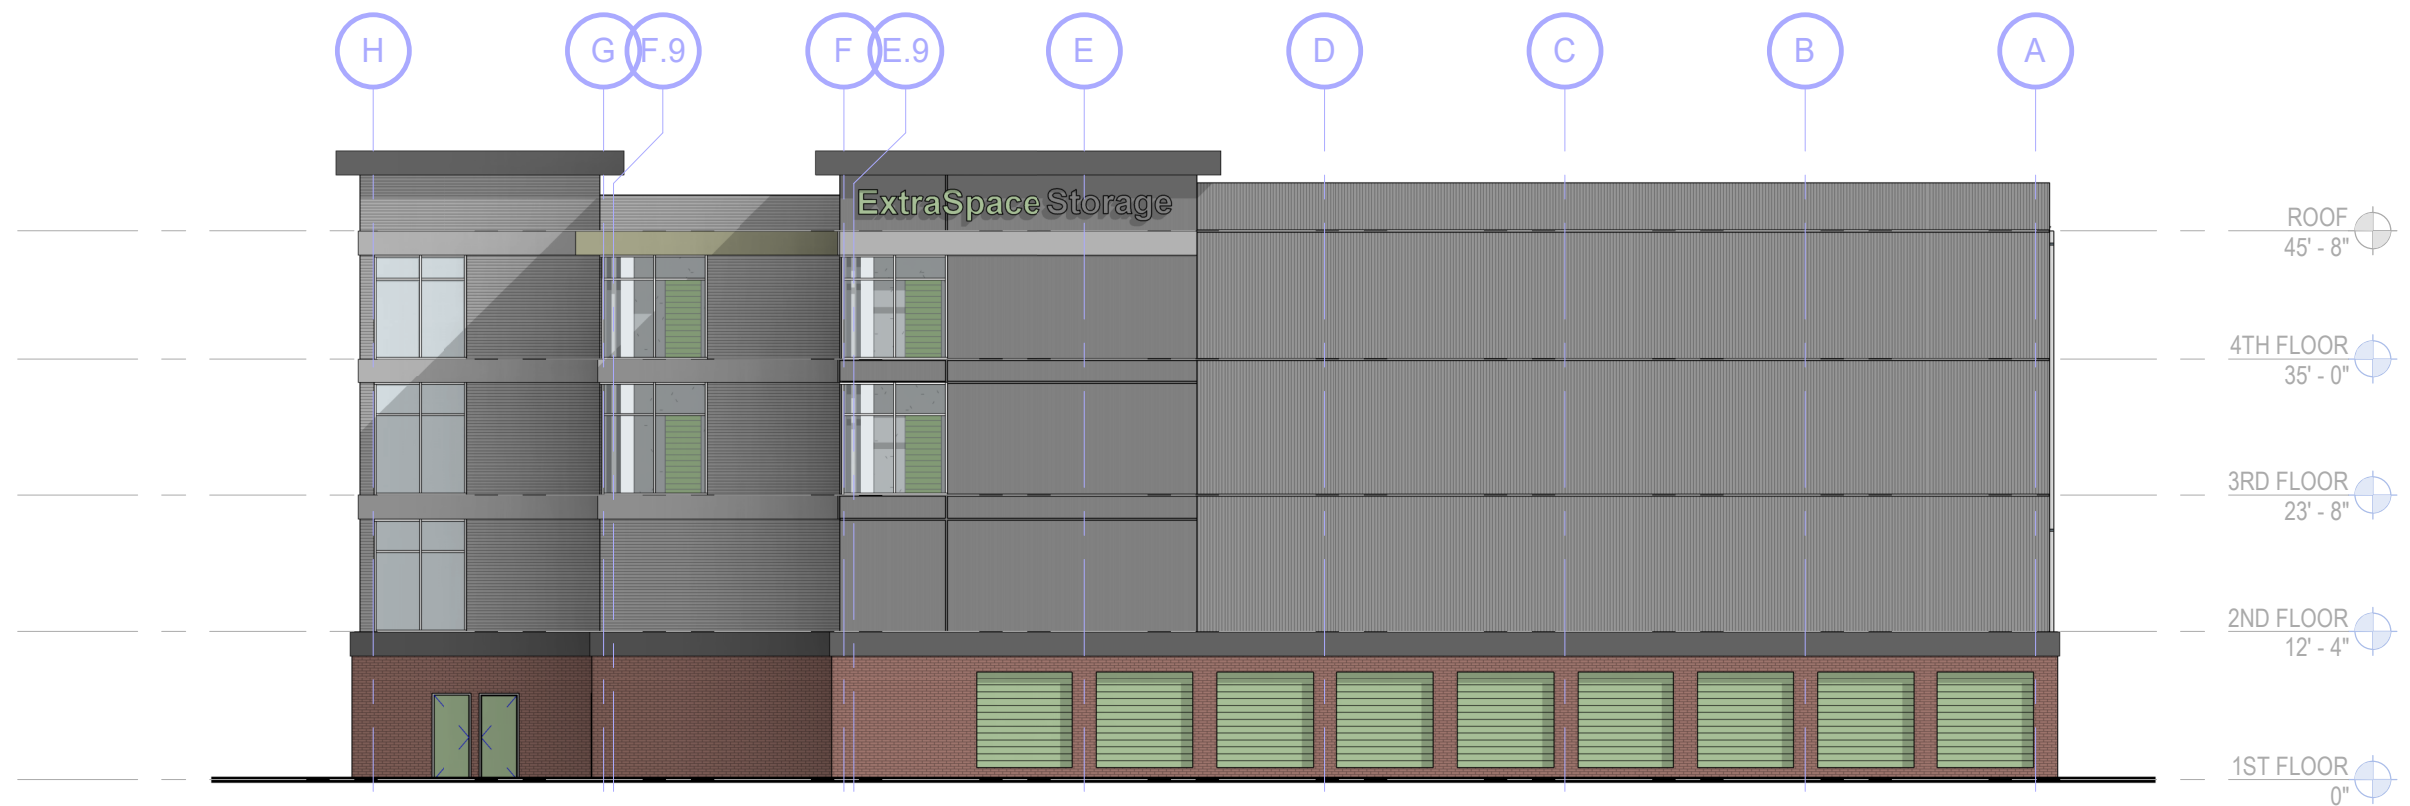

1 EAST ELEVATION
1/16" = 1'-0"

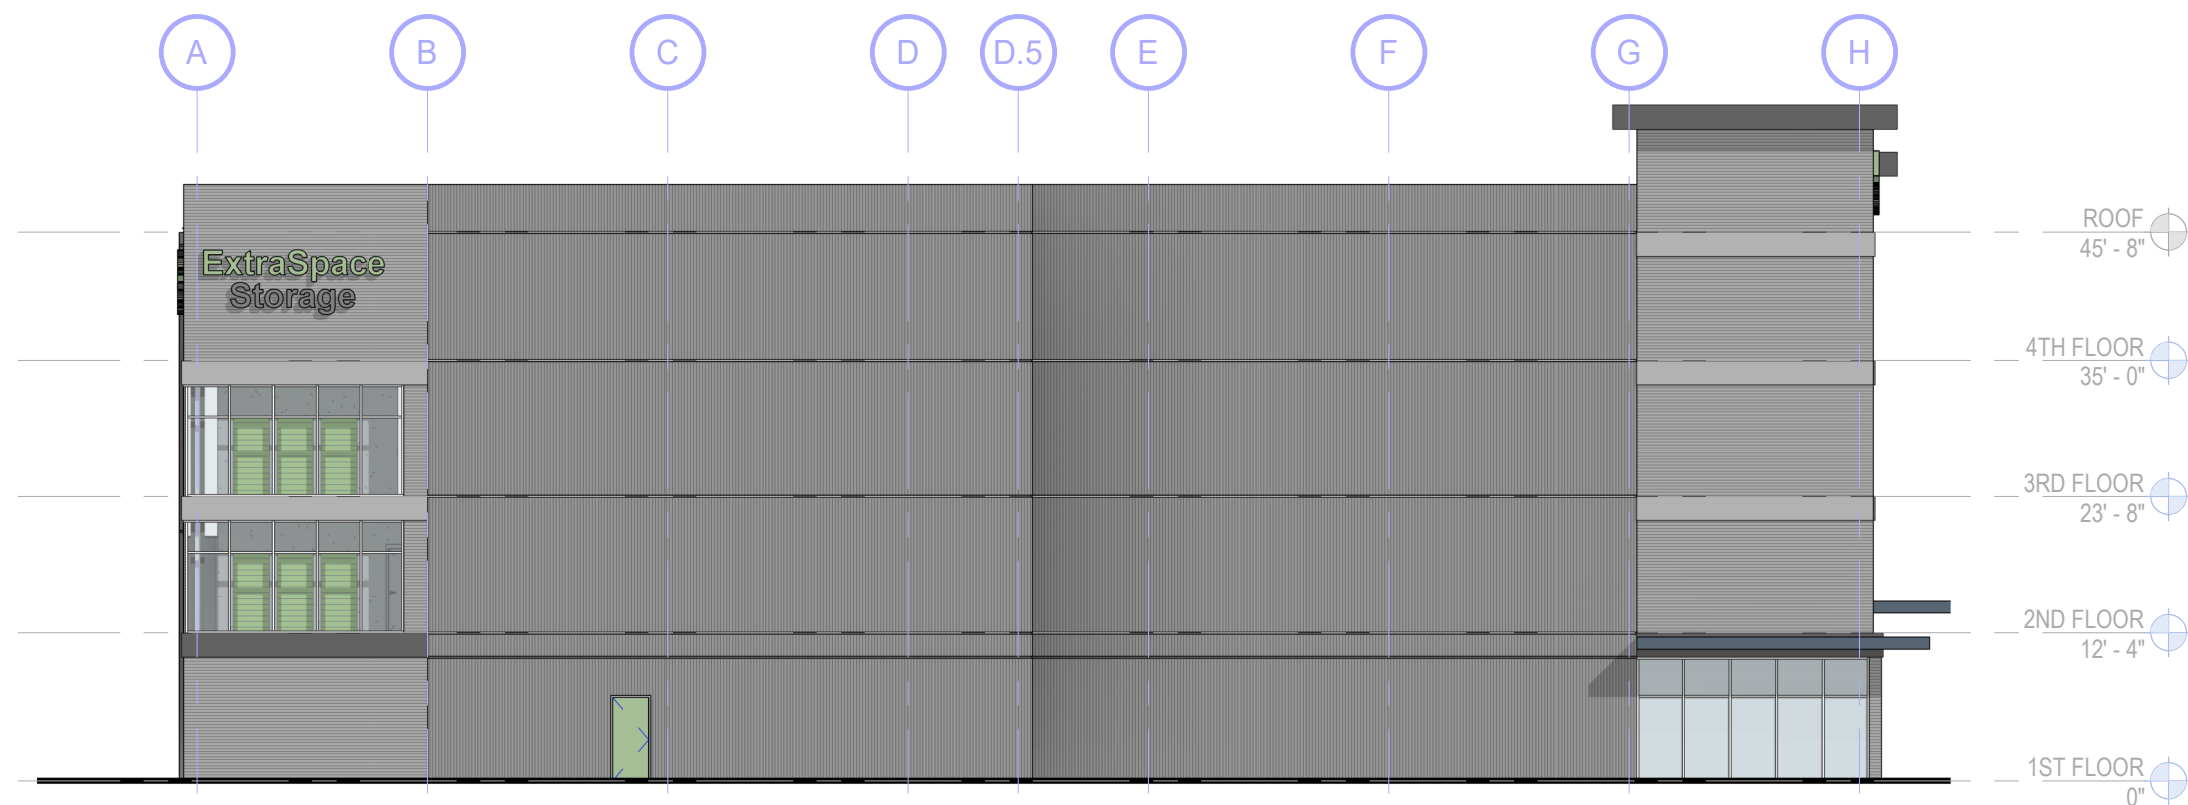

1 WEST ELEVATION
1/16" = 1'-0"