

ARCHITECT

Argmann Hendrie + Archet

Bargmann Hendrie + Archetype, Inc. 9 Channel Center Street, Suite 300 Boston, MA 02210 (617) 350 0450

PROJECT NAME
Pembroke
Community Center

CLIENT

Pembroke, MA, 02359

128 Center Street Pembroke, MA, 02359

Town of Pembroke
MA

100 Center Street

OJECT TEAM

Civil Engineer & Site Surveyor Merrill Engineers & Land Surveyors 427 Columbia Road Hanover, MA, 02339

(781) 826-9200

Landscape Architect

Kyle Zick Landscape Architecture, Inc.
36 Bromfield Street, Suite 202

Boston, MA, 02108
(617) 451-1018

Structural Engineer
Foley Buhl Roberts & Associates, Inc.
2150 Washington Street
Newton, MA, 02462
(617) 527-9600

MEP/FP Engineer
Allied Consulting Engineering Services
235 Littleton Road, Suite 5
Westford, MA, 01886
(978) 443-7888

Audio/Visual
Pro AV Systems
275 Billerica Road, Suite 3
Chelmsford, MA 01824
(978) 692-5111

B Squared Engineering
169 Mill Brook Road
Stamford, CT, 06902
(203) 989-9029

Food Service Consultan
Crabtree McGrath Associates

161 West Main Street

**Elevator Consultant** 

Georgetown, MA 01833 (978) 352-8500

Technology and Security
Building Technology Consulting
992 Bedford Street

992 Bedford Street
Bridgewater, MA 02424
(508) 819-1550

**REVISIONS**1 Addendum #1 07/29/2022

First Floor
Reflected Ceiling

DRAWING INFORMATION

07/22/22

DATE OF ISSUE

Construction Documents

DESCRIPTION

1/8" = 1'-0"

SCALE

DRAWN BY


JECT # FILE

DRAWING NUMBER

A801

Copyright BH+A, Inc. V.2

C:\Local Revit\PembrokeCommunityCenter\_FINAL-CD\_07-22

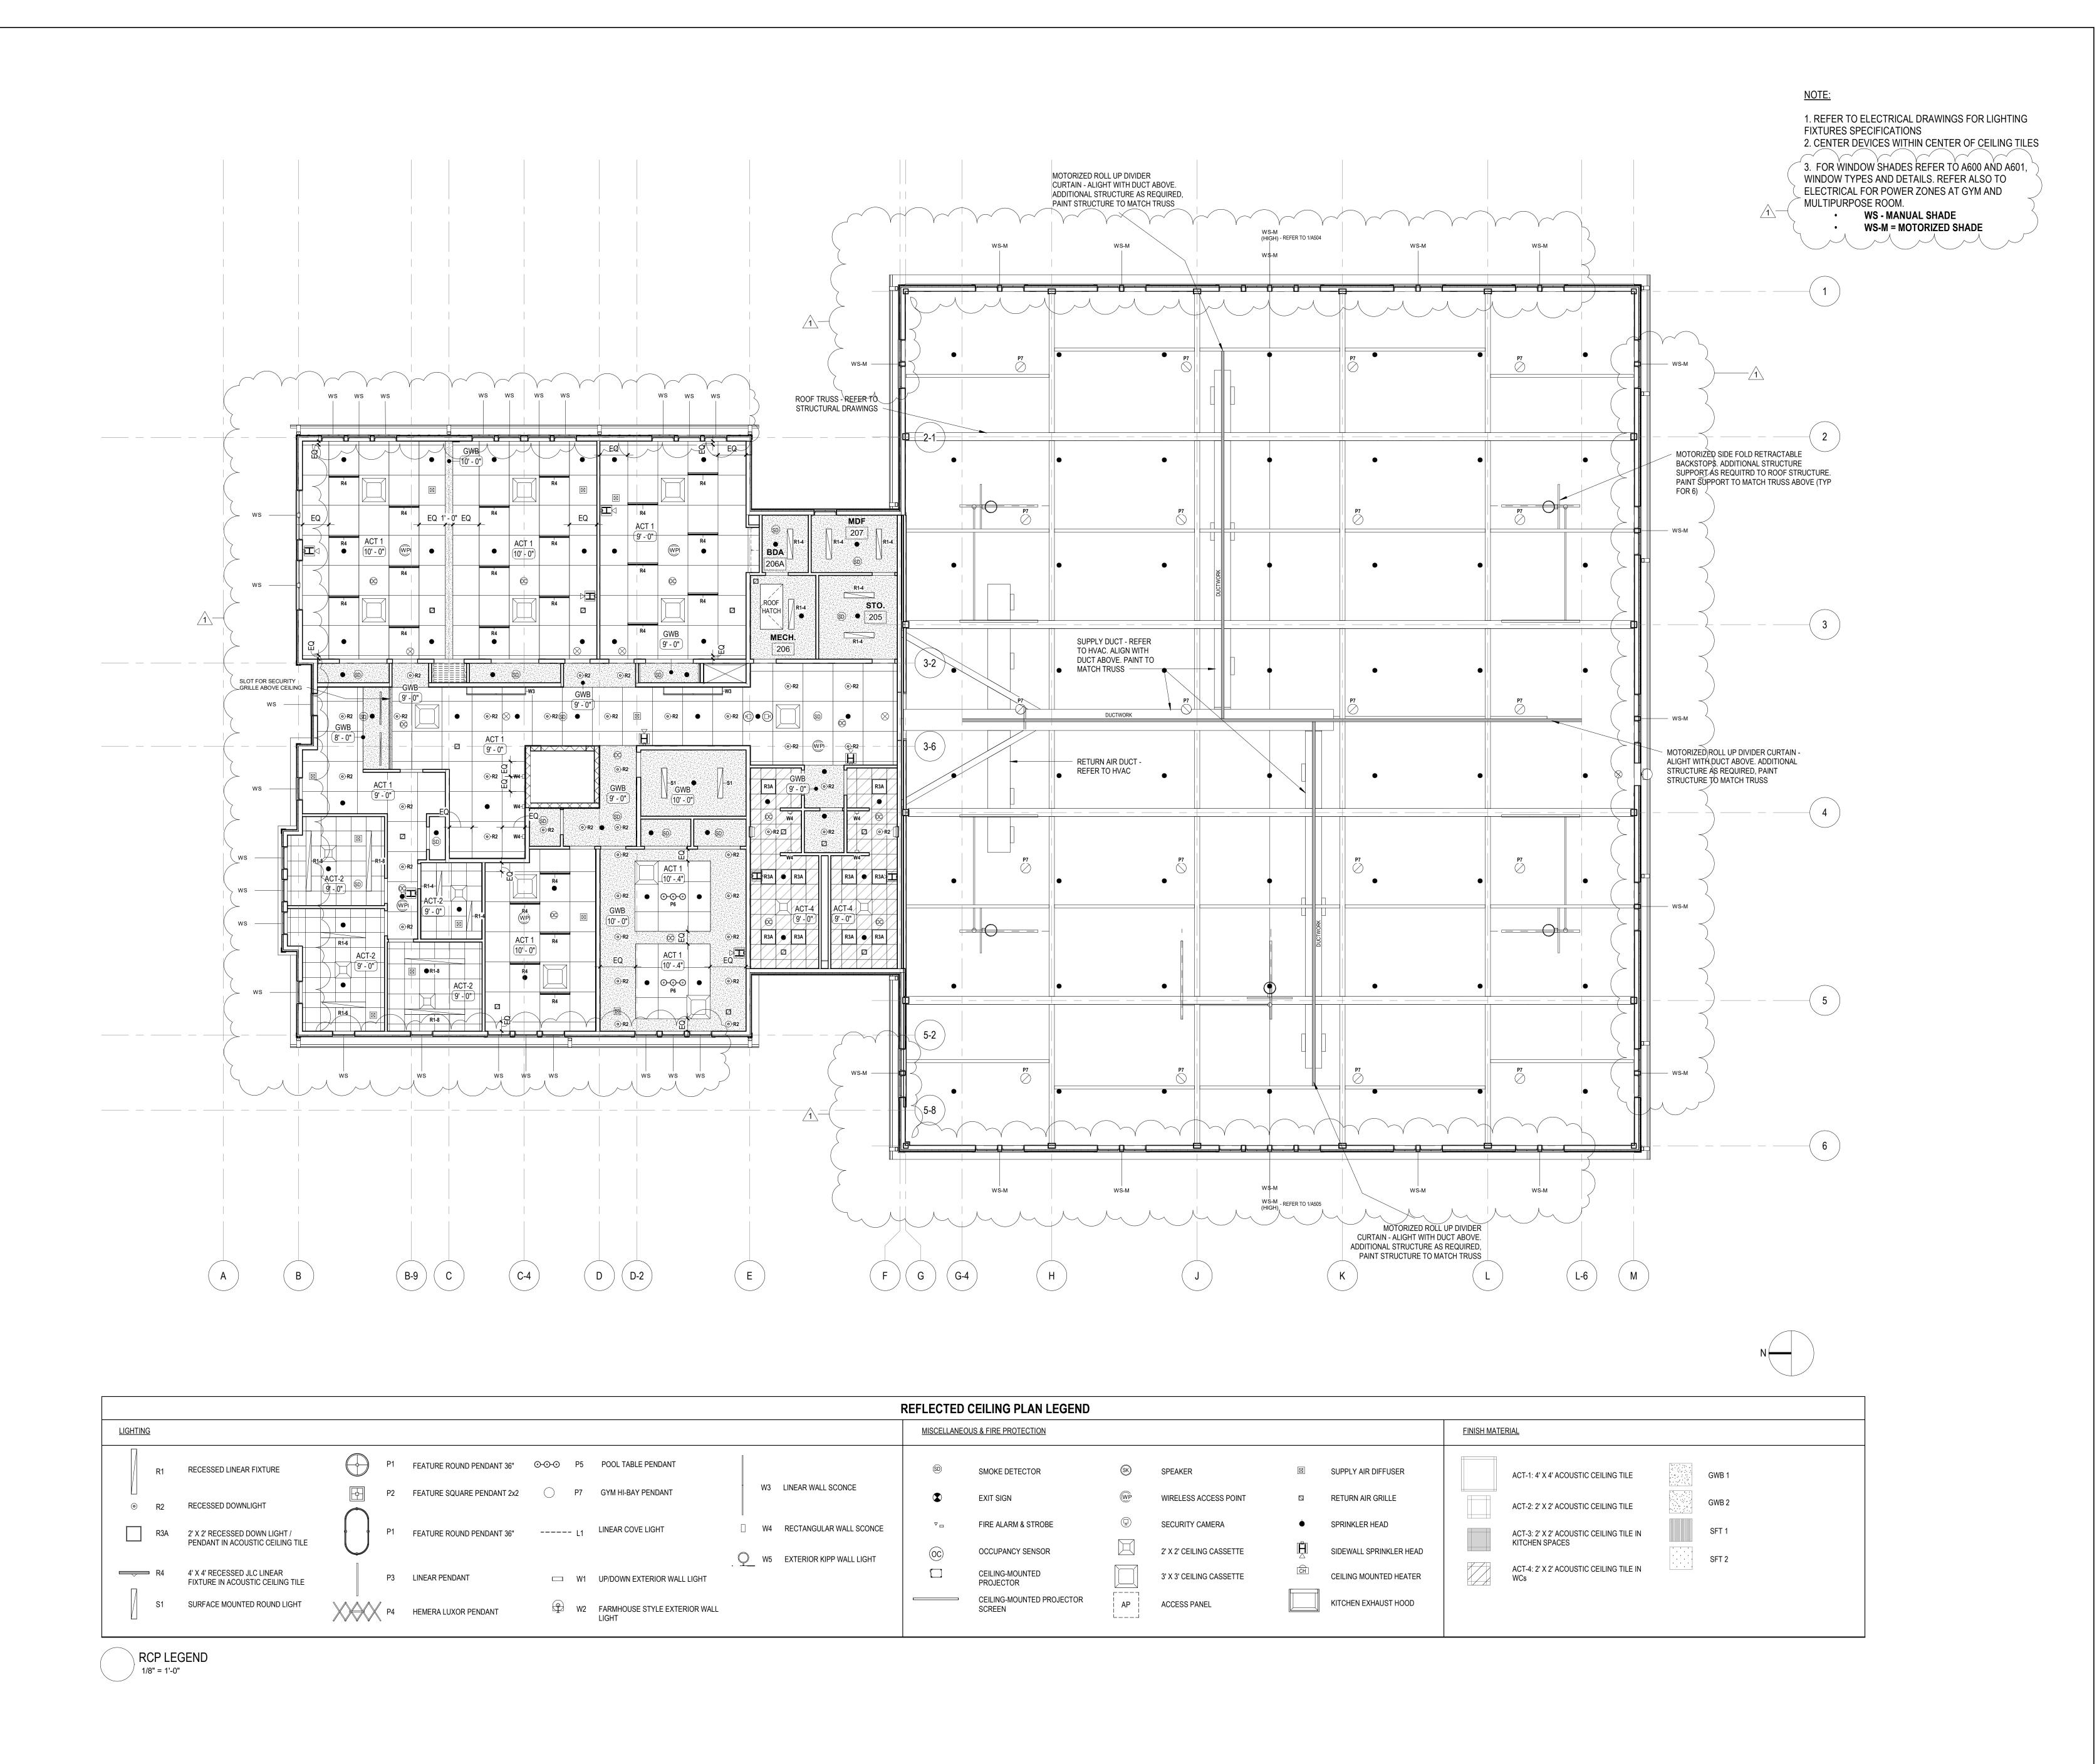

Bargmann Hendrie + Archetype, Inc. 9 Channel Center Street, Suite 300

Bargmann Hendrie + Archetype, Inc 9 Channel Center Street, Suite 300 Boston, MA 02210 (617) 350 0450

Pembroke
Community Center
128 Center Street
Pembroke, MA, 02359

PROJECT NAME

CLIENT

Pembroke, MA, 02359

Town of Pembroke
MA

100 Center Street

OJECT TEAM

Civil Engineer & Site Surveyor Merrill Engineers & Land Surveyors 427 Columbia Road Hanover, MA, 02339 (781) 826-9200

Landscape Architect
Kyle Zick Landscape Architecture, Inc.
36 Bromfield Street, Suite 202
Boston, MA, 02108
(617) 451-1018

Structural Engineer
Foley Buhl Roberts & Associates, Inc.
2150 Washington Street
Newton, MA, 02462
(617) 527-9600

MEP/FP Engineer

Allied Consulting Engineering Services 235 Littleton Road, Suite 5 Westford, MA, 01886 (978) 443-7888

Audio/Visual Pro AV Systems 275 Billerica Road, Suite 3 Chelmsford, MA 01824 (978) 692-5111

**Elevator Consultant**B Squared Engineering

169 Mill Brook Road Stamford, CT, 06902 (203) 989-9029

Food Service Consultar Crabtree McGrath Associates 161 West Main Street

Georgetown, MA 01833

(978) 352-8500

Technology and Security
Building Technology Consulting
992 Bedford Street
Bridgewater, MA 02424
(508) 819-1550

REVISIONS

1 Addendum #1 07/29/2022

**DRAWING TITLE** 

Second Floor Reflected Ceiling

DRAWING INFORMATION

07/22/22 DATE OF ISSUE


| 3" = 1'-0" | GK | DRAWN BY | DR


DRAWING NUMBER

A802

Copyright BH+A, Inc. V.2.

C:\Local Revit\PembrokeCommunityCenter\_FINAL-CD\_07-22

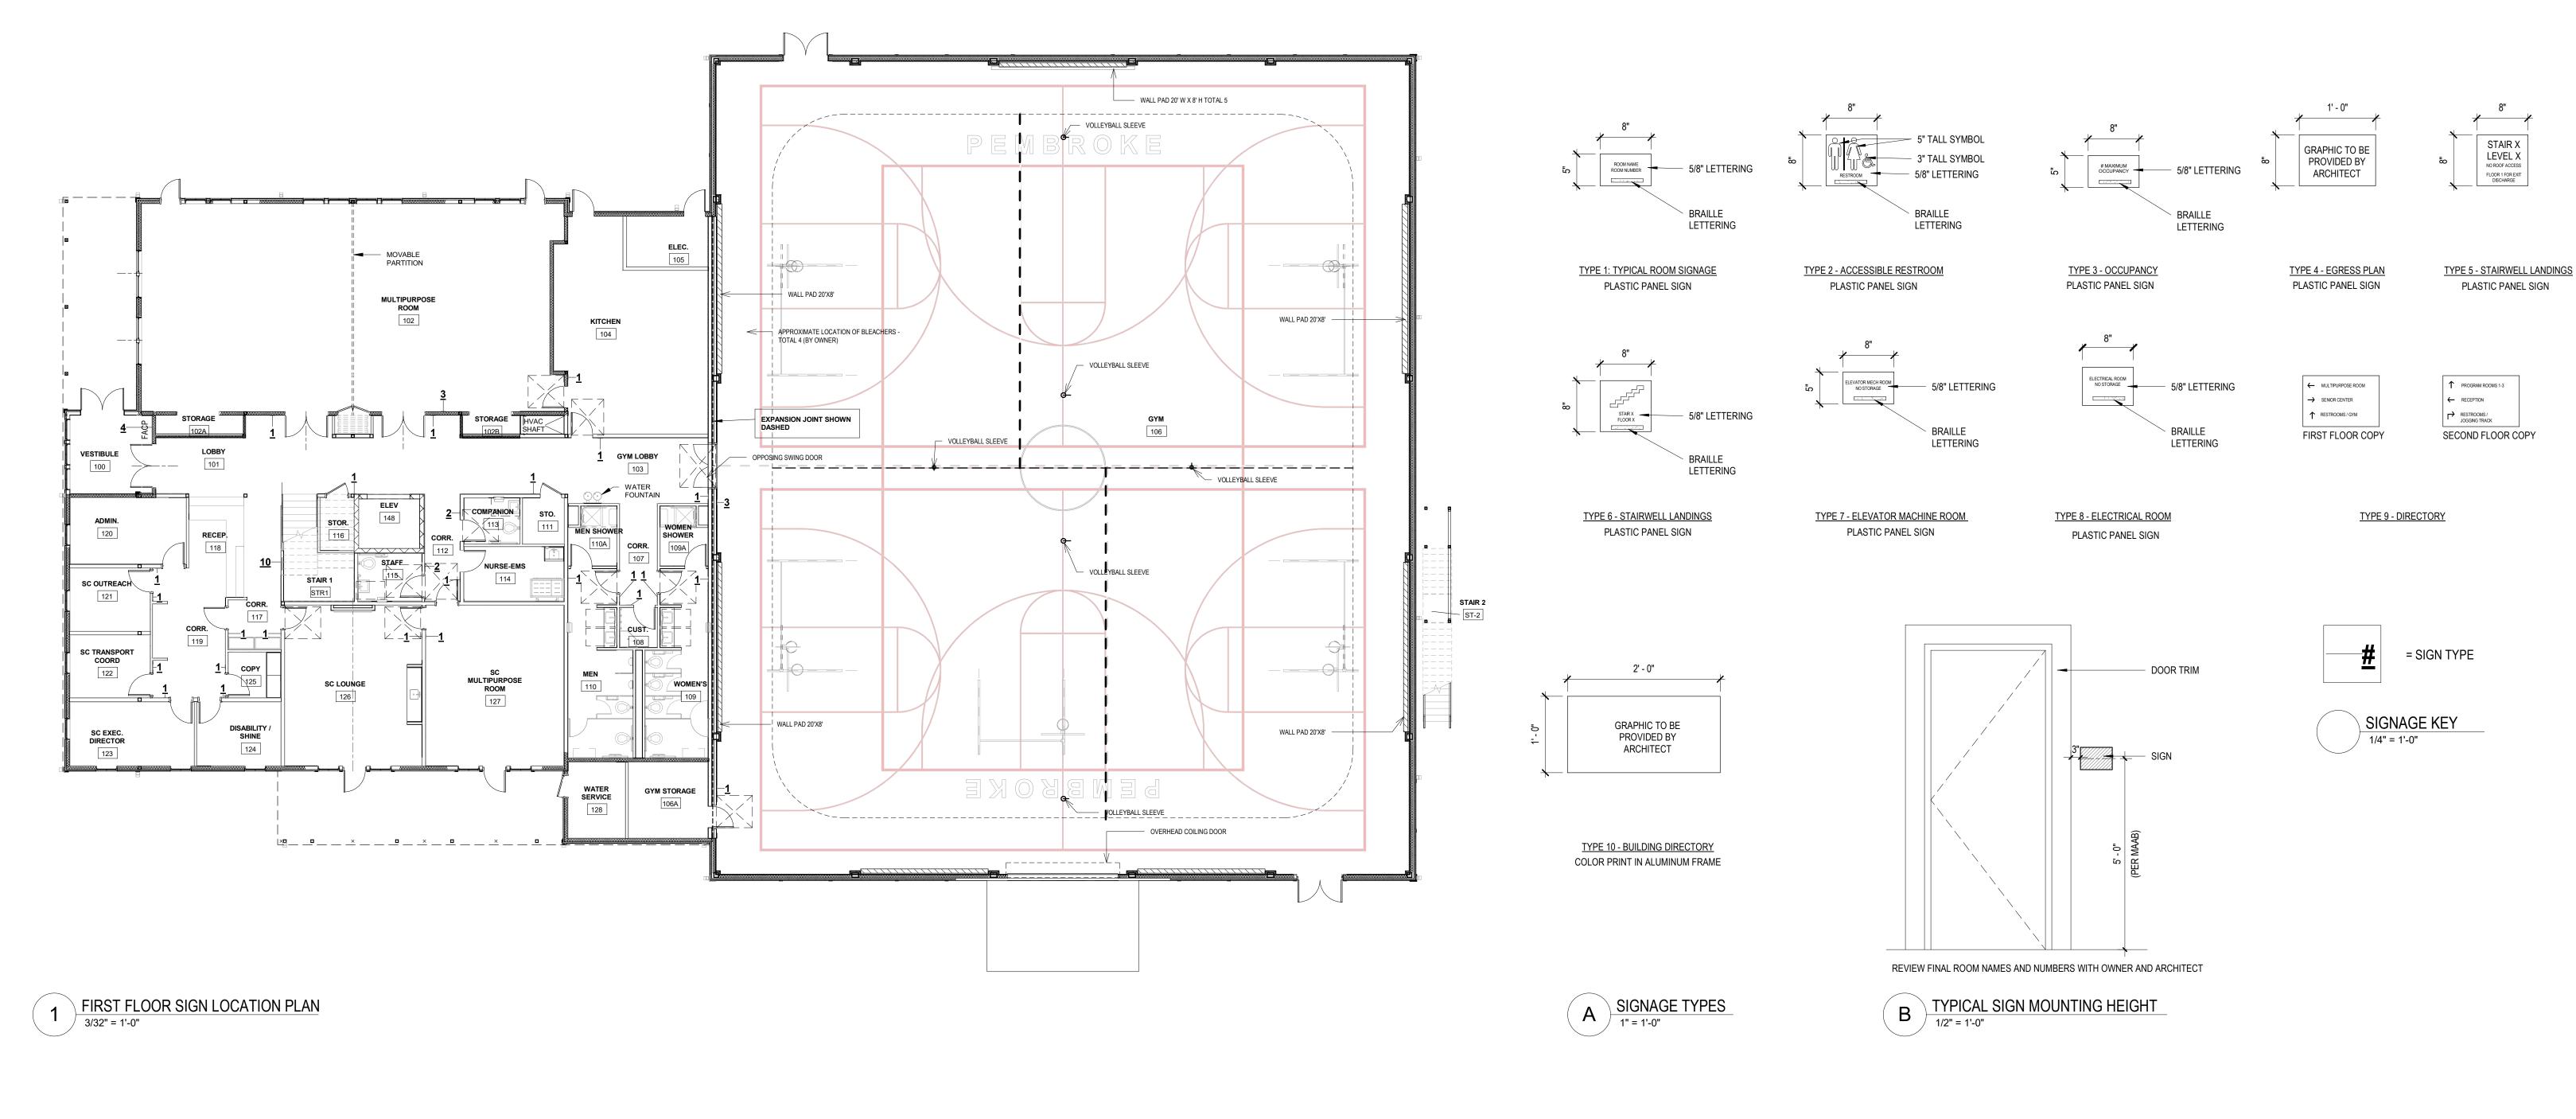

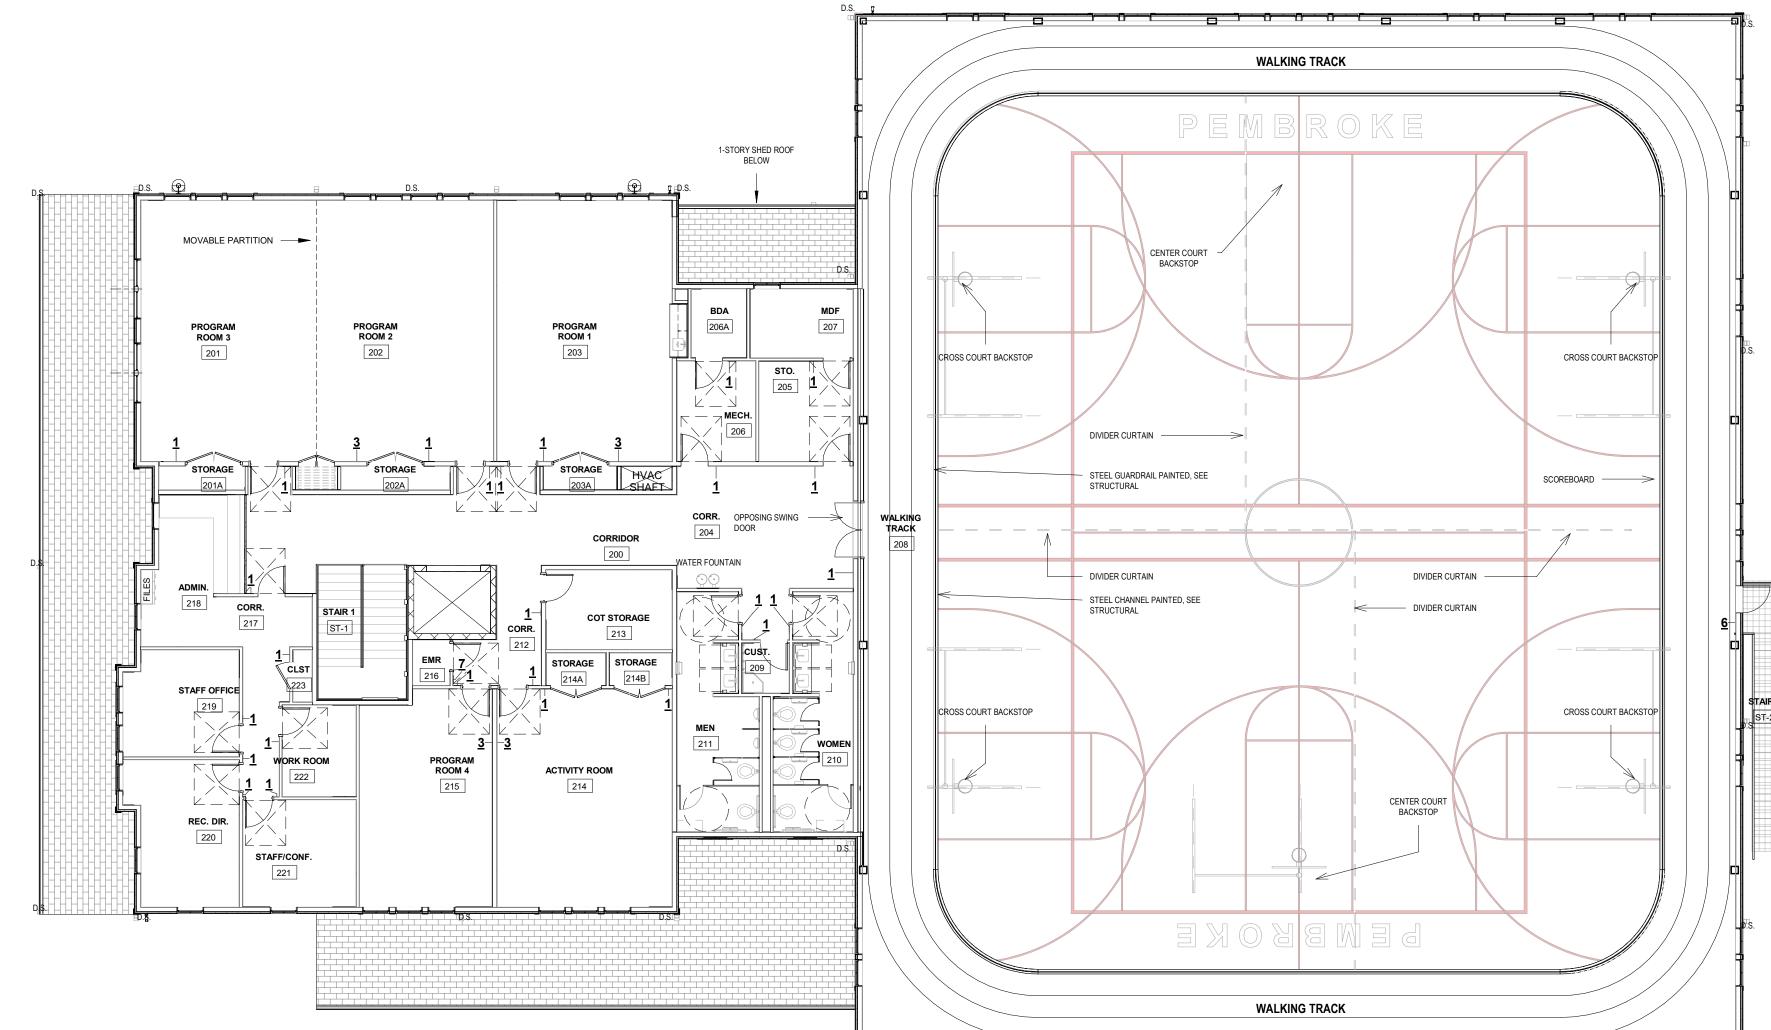

**Town of Pembroke** 100 Center Street Pembroke, MA, 02359 **PROJECT TEAM** Civil Engineer & Site Surveyor Merrill Engineers & Land Surveyors 427 Columbia Road Hanover, MA, 02339 (781) 826-9200 Landscape Architect Kyle Zick Landscape Architecture, Inc. 36 Bromfield Street, Suite 202 Boston, MA, 02108 (617) 451-1018 Structural Engineer Foley Buhl Roberts & Associates, Inc. 2150 Washington Street Newton, MA, 02462 (617) 527-9600 MEP/FP Engineer Allied Consulting Engineering Services 235 Littleton Road, Suite 5 Westford, MA, 01886 (978) 443-7888 Audio/Visual Pro AV Systems 275 Billerica Road, Suite 3 Chelmsford, MA 01824 (978) 692-5111 **Elevator Consultant** B Squared Engineering 169 Mill Brook Road Stamford, CT, 06902 (203) 989-9029 Food Service Consultant Crabtree McGrath Associates 161 West Main Street Georgetown, MA 01833 (978) 352-8500 **Technology and Security Building Technology Consulting** 992 Bedford Street Bridgewater, MA 02424 (508) 819-1550 1 Addendum #1 07/29/2022 DRAWING TITLE Room Signage DRAWING INFORMATION A901

Bargmann Hendrie + Archetype, Inc. 9 Channel Center Street, Suite 300 Boston, MA 02210

**Community Center** 

(617) 350 0450

PROJECT NAME
Pembroke

128 Center Street Pembroke, MA, 02359

2 SECOND FLOOR SIGN LOCATION PLAN
3/32" = 1'-0"