

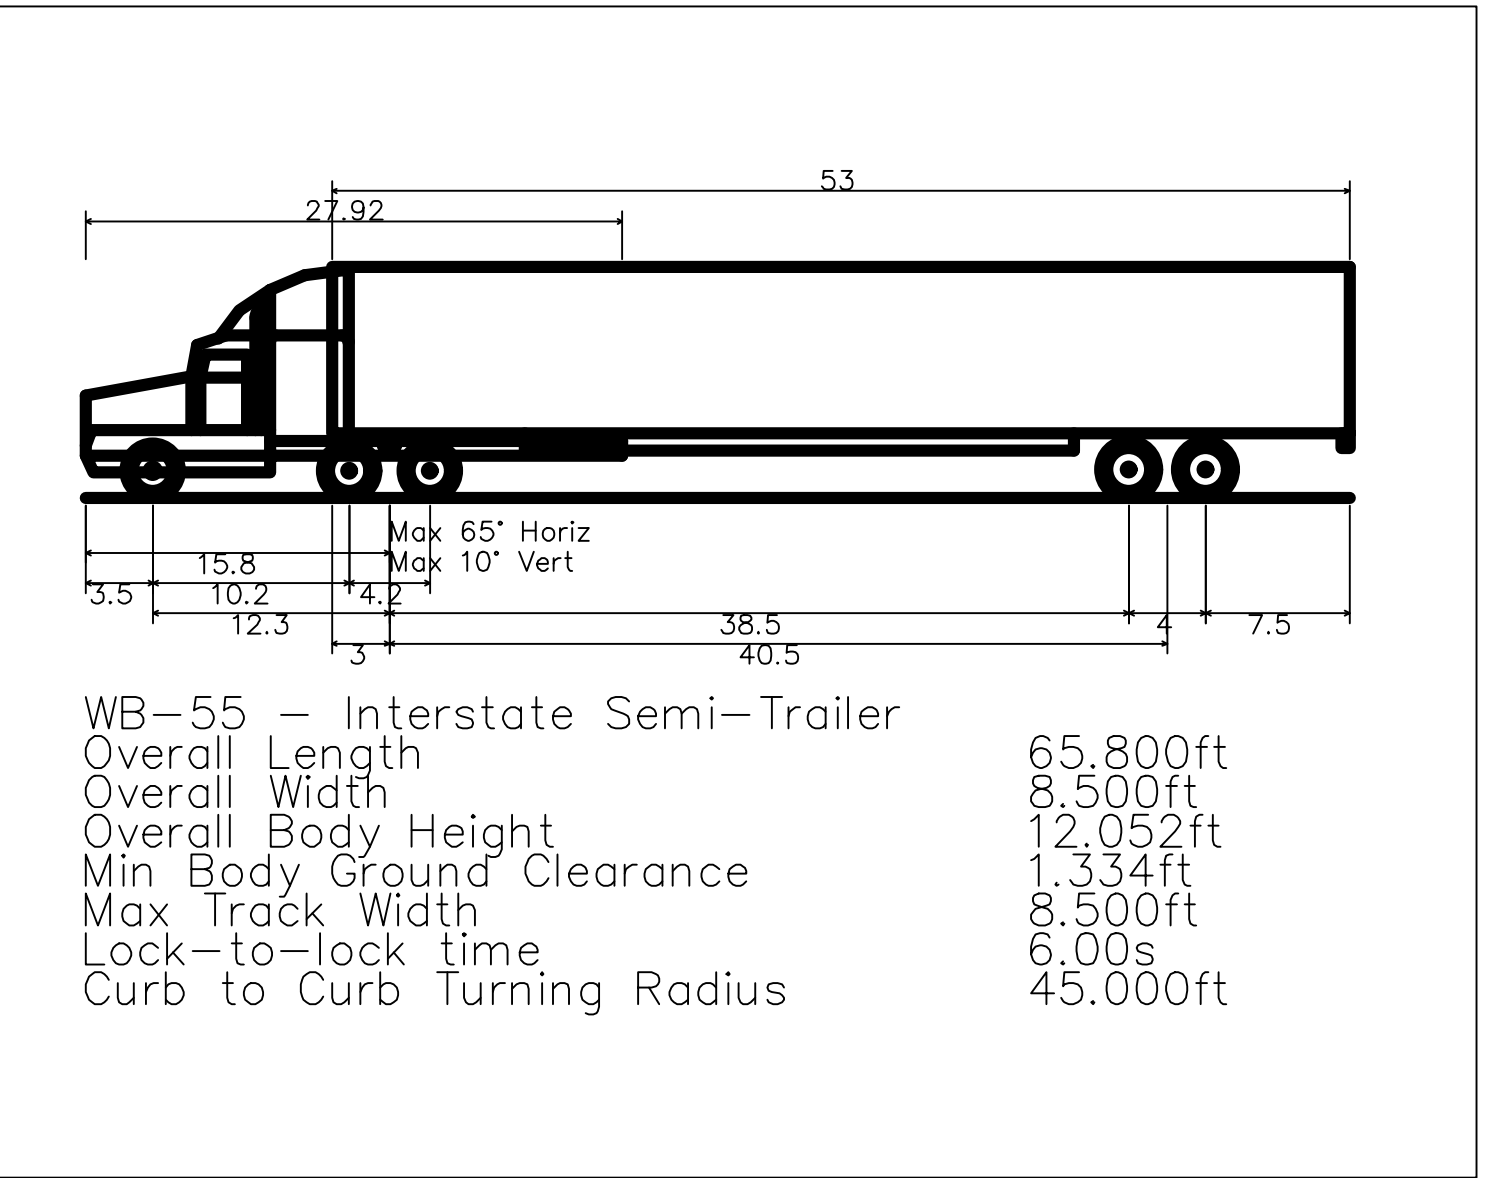


ROUTE 3  
COMMONWEALTH OF MASSACHUSETTS  
(PUBLIC - 300' WIDE LIMITED ACCESS HIGHWAY)

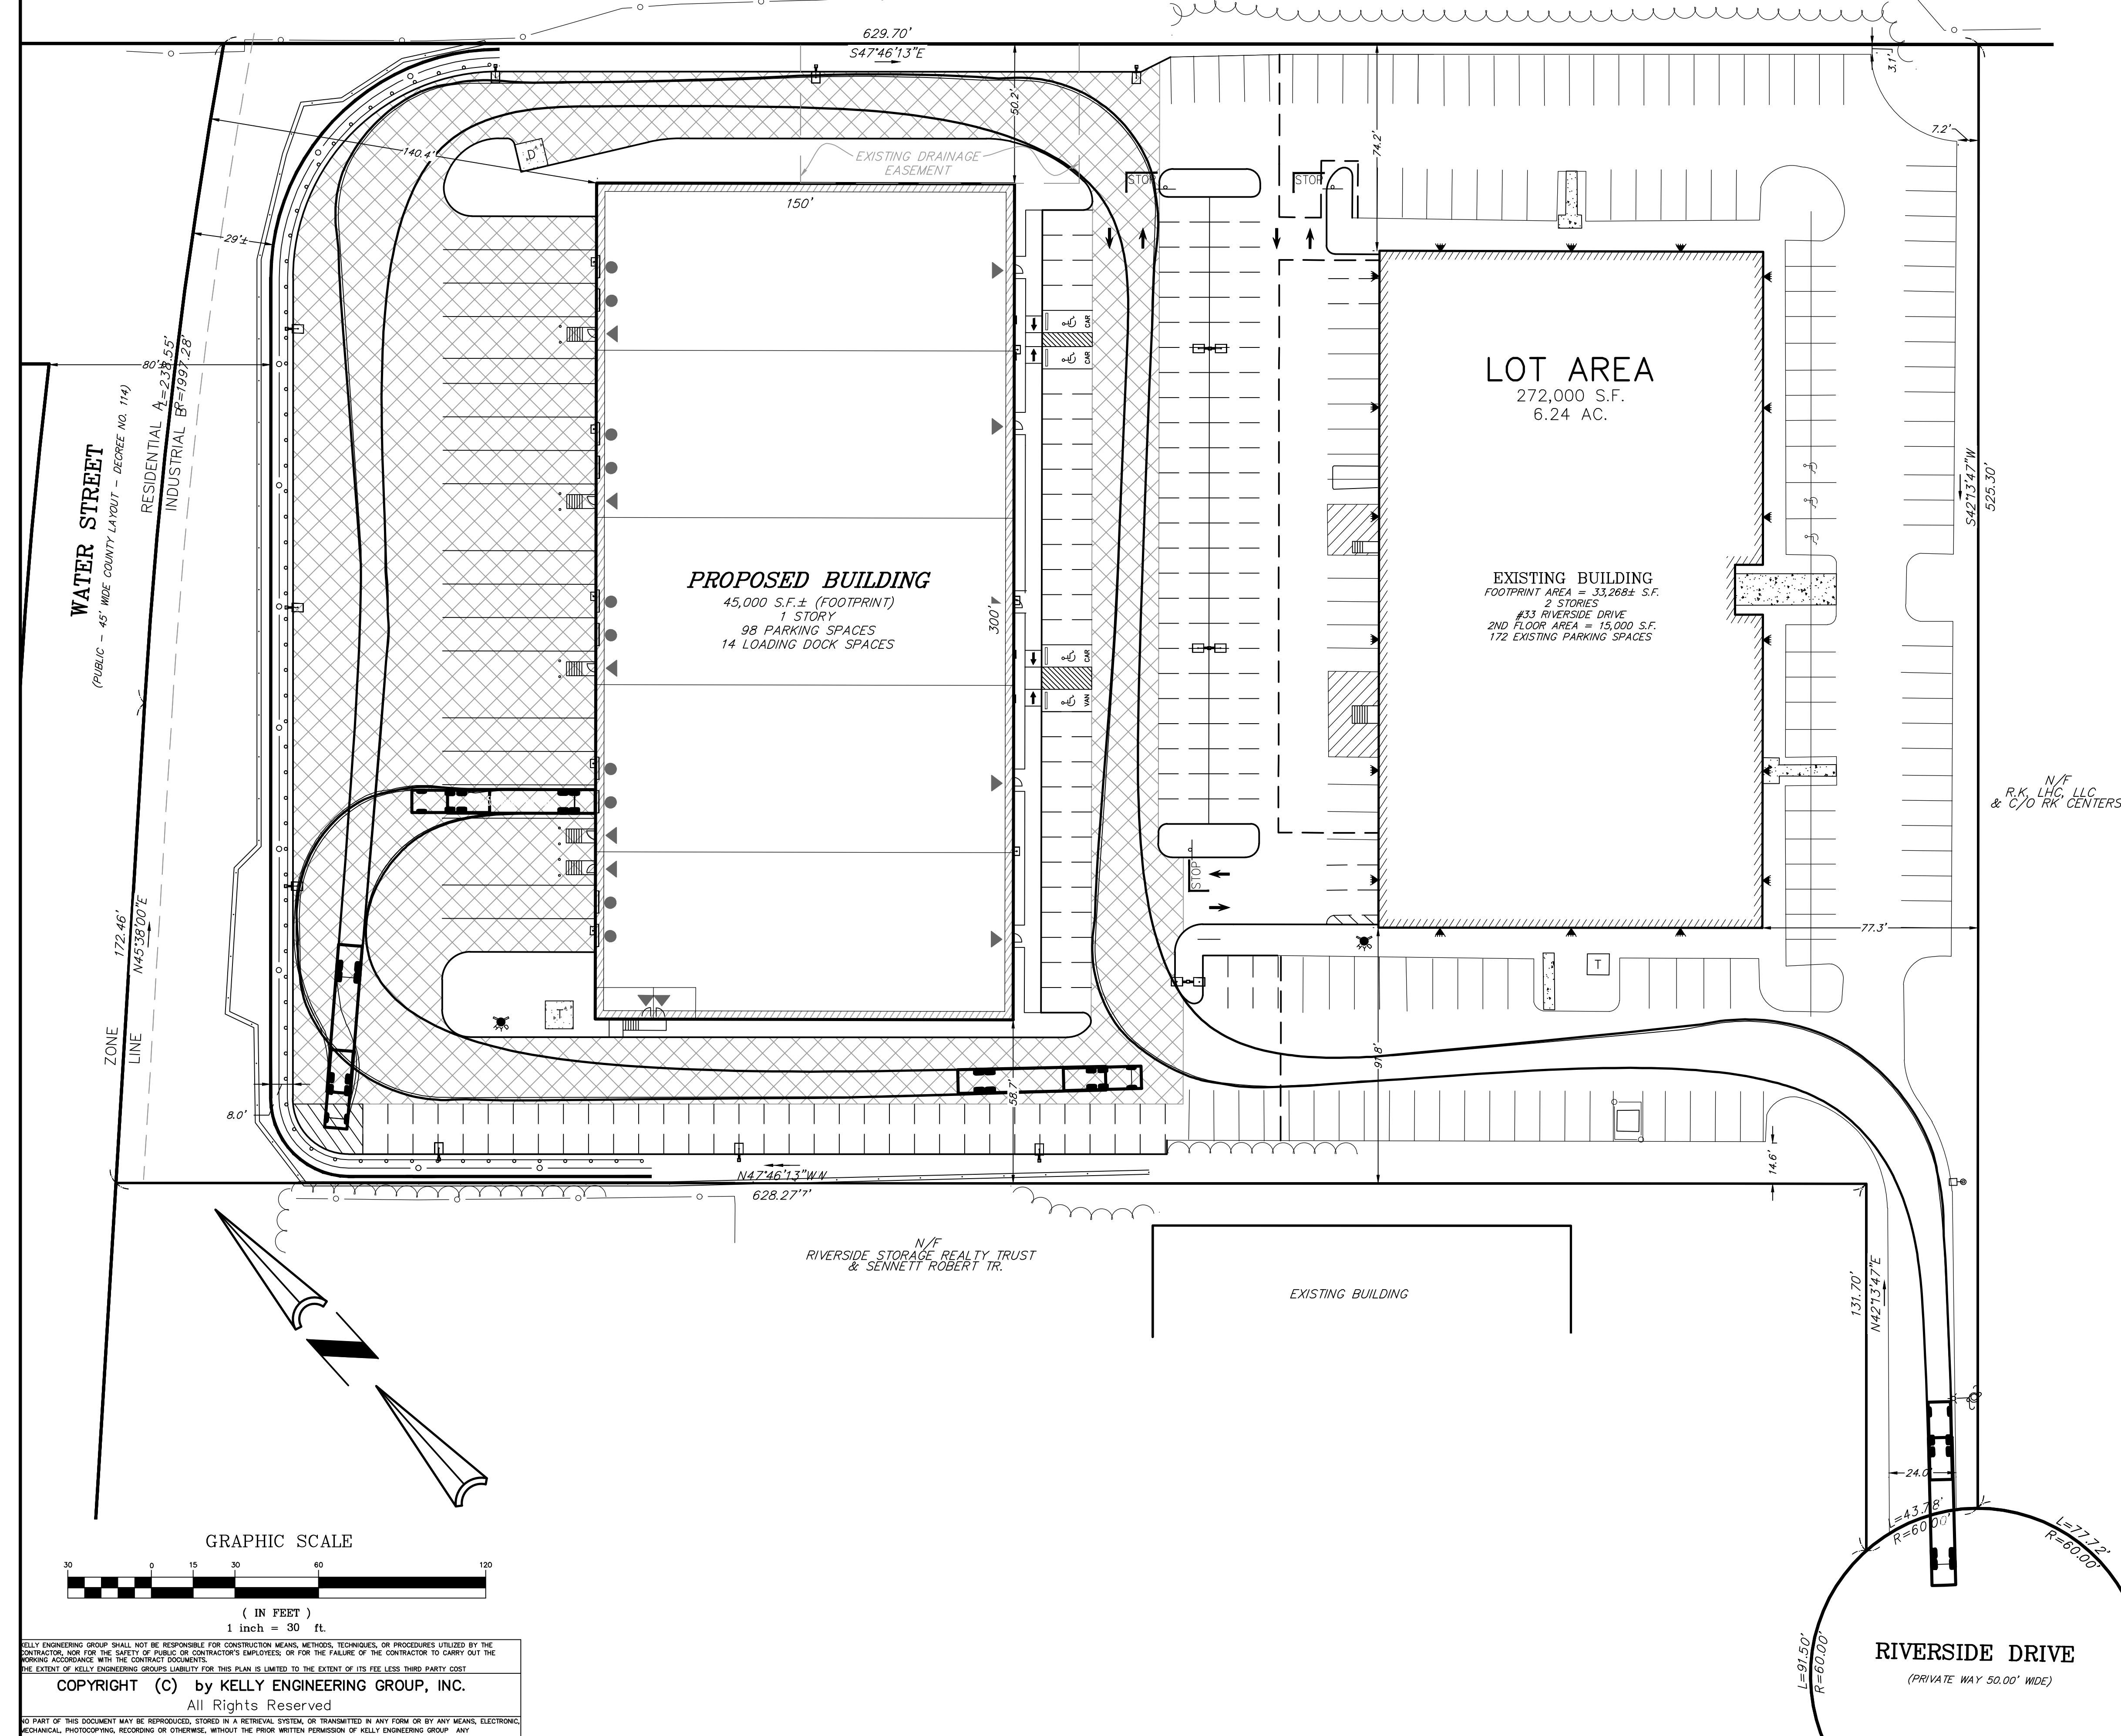


TRUCK PROFILE

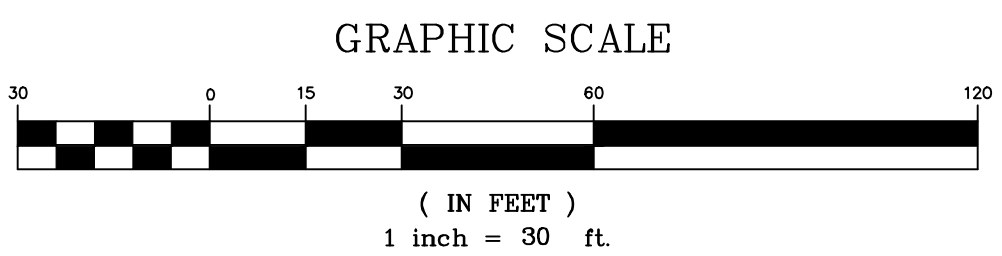

KELLY ENGINEERING GROUP SHALL NOT BE RESPONSIBLE FOR CONSTRUCTION MEANS, METHODS, TECHNIQUES, OR PROCEDURES UTILIZED BY THE CONTRACTOR, NOR FOR THE SAFETY OF PUBLIC OR CONTRACTOR'S EMPLOYEES; OR FOR THE FAILURE OF THE CONTRACTOR TO CARRY OUT THE WORKING ACCORDANCE WITH THE CONTRACT DOCUMENTS.  
THE EXTENT OF KELLY ENGINEERING GROUP'S LIABILITY FOR THIS PLAN IS LIMITED TO THE EXTENT OF ITS FEE LESS THIRD PARTY COST

**COPYRIGHT (C) by KELLY ENGINEERING GROUP, INC.**  
All Rights Reserved

NO PART OF THIS DOCUMENT MAY BE REPRODUCED, STORED IN A RETRIEVAL SYSTEM, OR TRANSMITTED IN ANY FORM OR BY ANY MEANS, ELECTRONIC, MECHANICAL, PHOTOCOPYING, RECORDING OR OTHERWISE, WITHOUT THE PRIOR WRITTEN PERMISSION OF KELLY ENGINEERING GROUP. ANY VIOLATIONS TO THIS DOCUMENT WITHOUT THE WRITTEN PERMISSION OF KELLY ENGINEERING GROUP SHALL BE SUBJECT TO LITIGATION AND PENALTY.

SCALE 1"= 30'				
DATE 07/06/2023	REV	DATE	REVISION	BY
SHEET 1 of 2				
FILE # AT EXHIBIT				
JOB # F:\P\2023-026				
DRAWN BY AJV				
CHKD BY BGL				
APPD BY BGL				
RADER PROPERTIES, INC 33 RIVERSIDE DRIVE PEMBROKE, MASSACHUSETTS AUTOTURN EXHIBIT WB55				
 <b>KELLY ENGINEERING GROUP</b> civil engineering consultants 0 Campanelli Drive, Braintree, MA 02184 Phone: 781-843-4333 www.kellyengineeringgroup.com				

SHEET NO.  
**1**