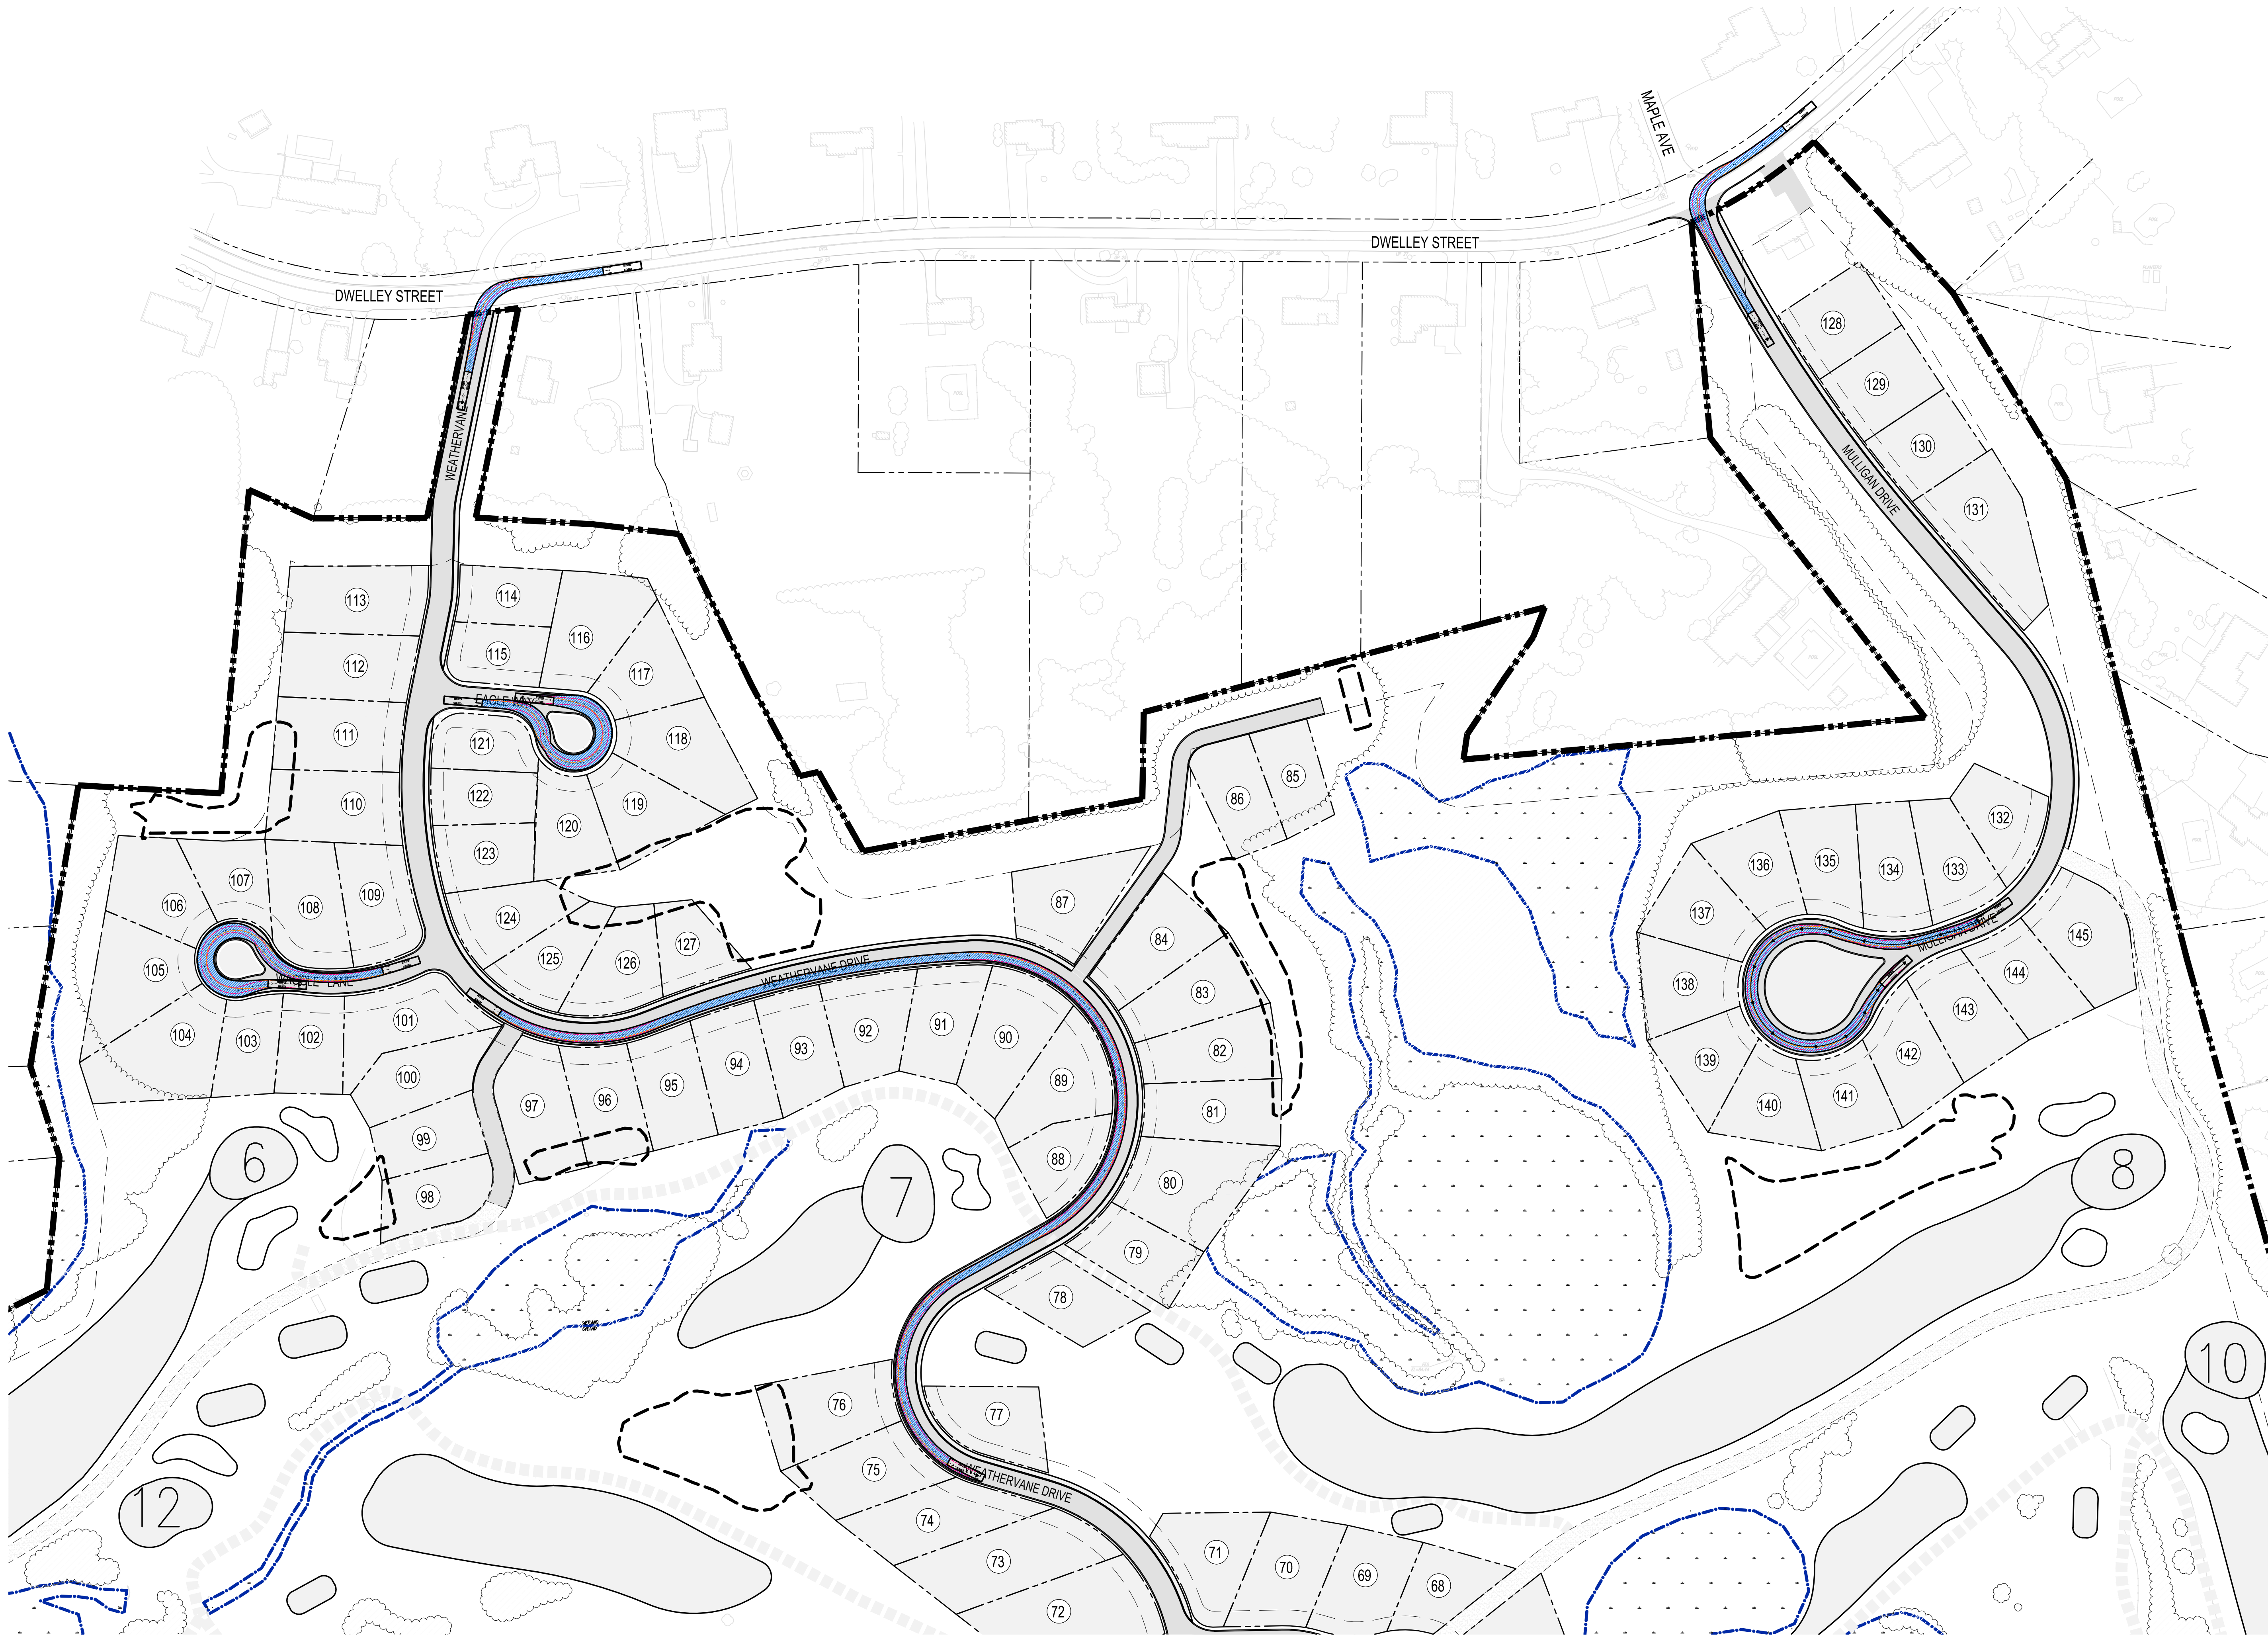


Date	Description	No.
Revisions		

Gabe Hall
8-8-2023

GABRIEL R. CROCKER
PROFESSIONAL ENGINEER, MA REGISTRATION #47917

Crocker Design Group


2 SHARP STREET, UNIT A
HINGHAM, MA 02043
P: 781-919-0808

Project
**AGE QUALIFIED VILLAGE
PEMBROKE COUNTRY CLUB**
DWELLEY STREET, HAZELWOOD DRIVE &
WEST ELM STREET
PEMBROKE, MA

Prepared for
**WEATHERVANE AT PEMBROKE
COUNTRY CLUB, LLC**
190 OLD DERBY STREET, SUITE 311
HINGHAM, MA 02043

Drawing Title
AUTOTURN PLAN

Project No.	100-064	Drawing No.	X-1
Date	08 / 08 / 2023		
Scale	1" = 80'		
Drawn By	ASZ, JPM, RML		
Approved By	TC		

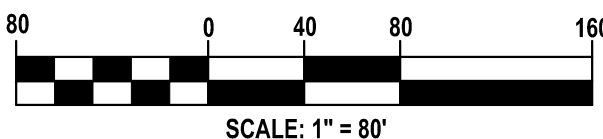

Date	Description	No.
	Revisions	

Gabe R. Crocker
8-8-2023

GABRIEL R. CROCKER
CIVIL
No. 47917
REGISTERED PROFESSIONAL ENGINEER

GABRIEL R. CROCKER
PROFESSIONAL ENGINEER, MA REGISTRATION #47917

Crocker Design Group



2 SHARP STREET, UNIT A
HINGHAM, MA 02043
P: 781-919-0808

Project
**AGE QUALIFIED VILLAGE
PEMBROKE COUNTRY CLUB**
DWELLEY STREET, HAZELWOOD DRIVE &
WEST ELM STREET
PEMBROKE, MA

Prepared for
**WEATHERVANE AT PEMBROKE
COUNTRY CLUB, LLC**
190 OLD DERBY STREET, SUITE 311
HINGHAM, MA 02043

Drawing Title
AUTOTURN PLAN

Project No.	100-064	Drawing No.	X-2
Date	08 / 06 / 2023		
Scale	1" = 80'		
Drawn By	ASZ, JPM, RML		
Approved By	TC		

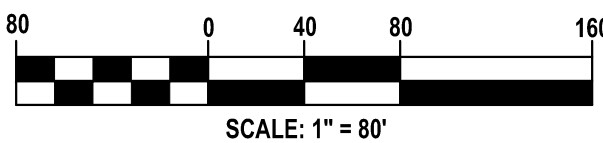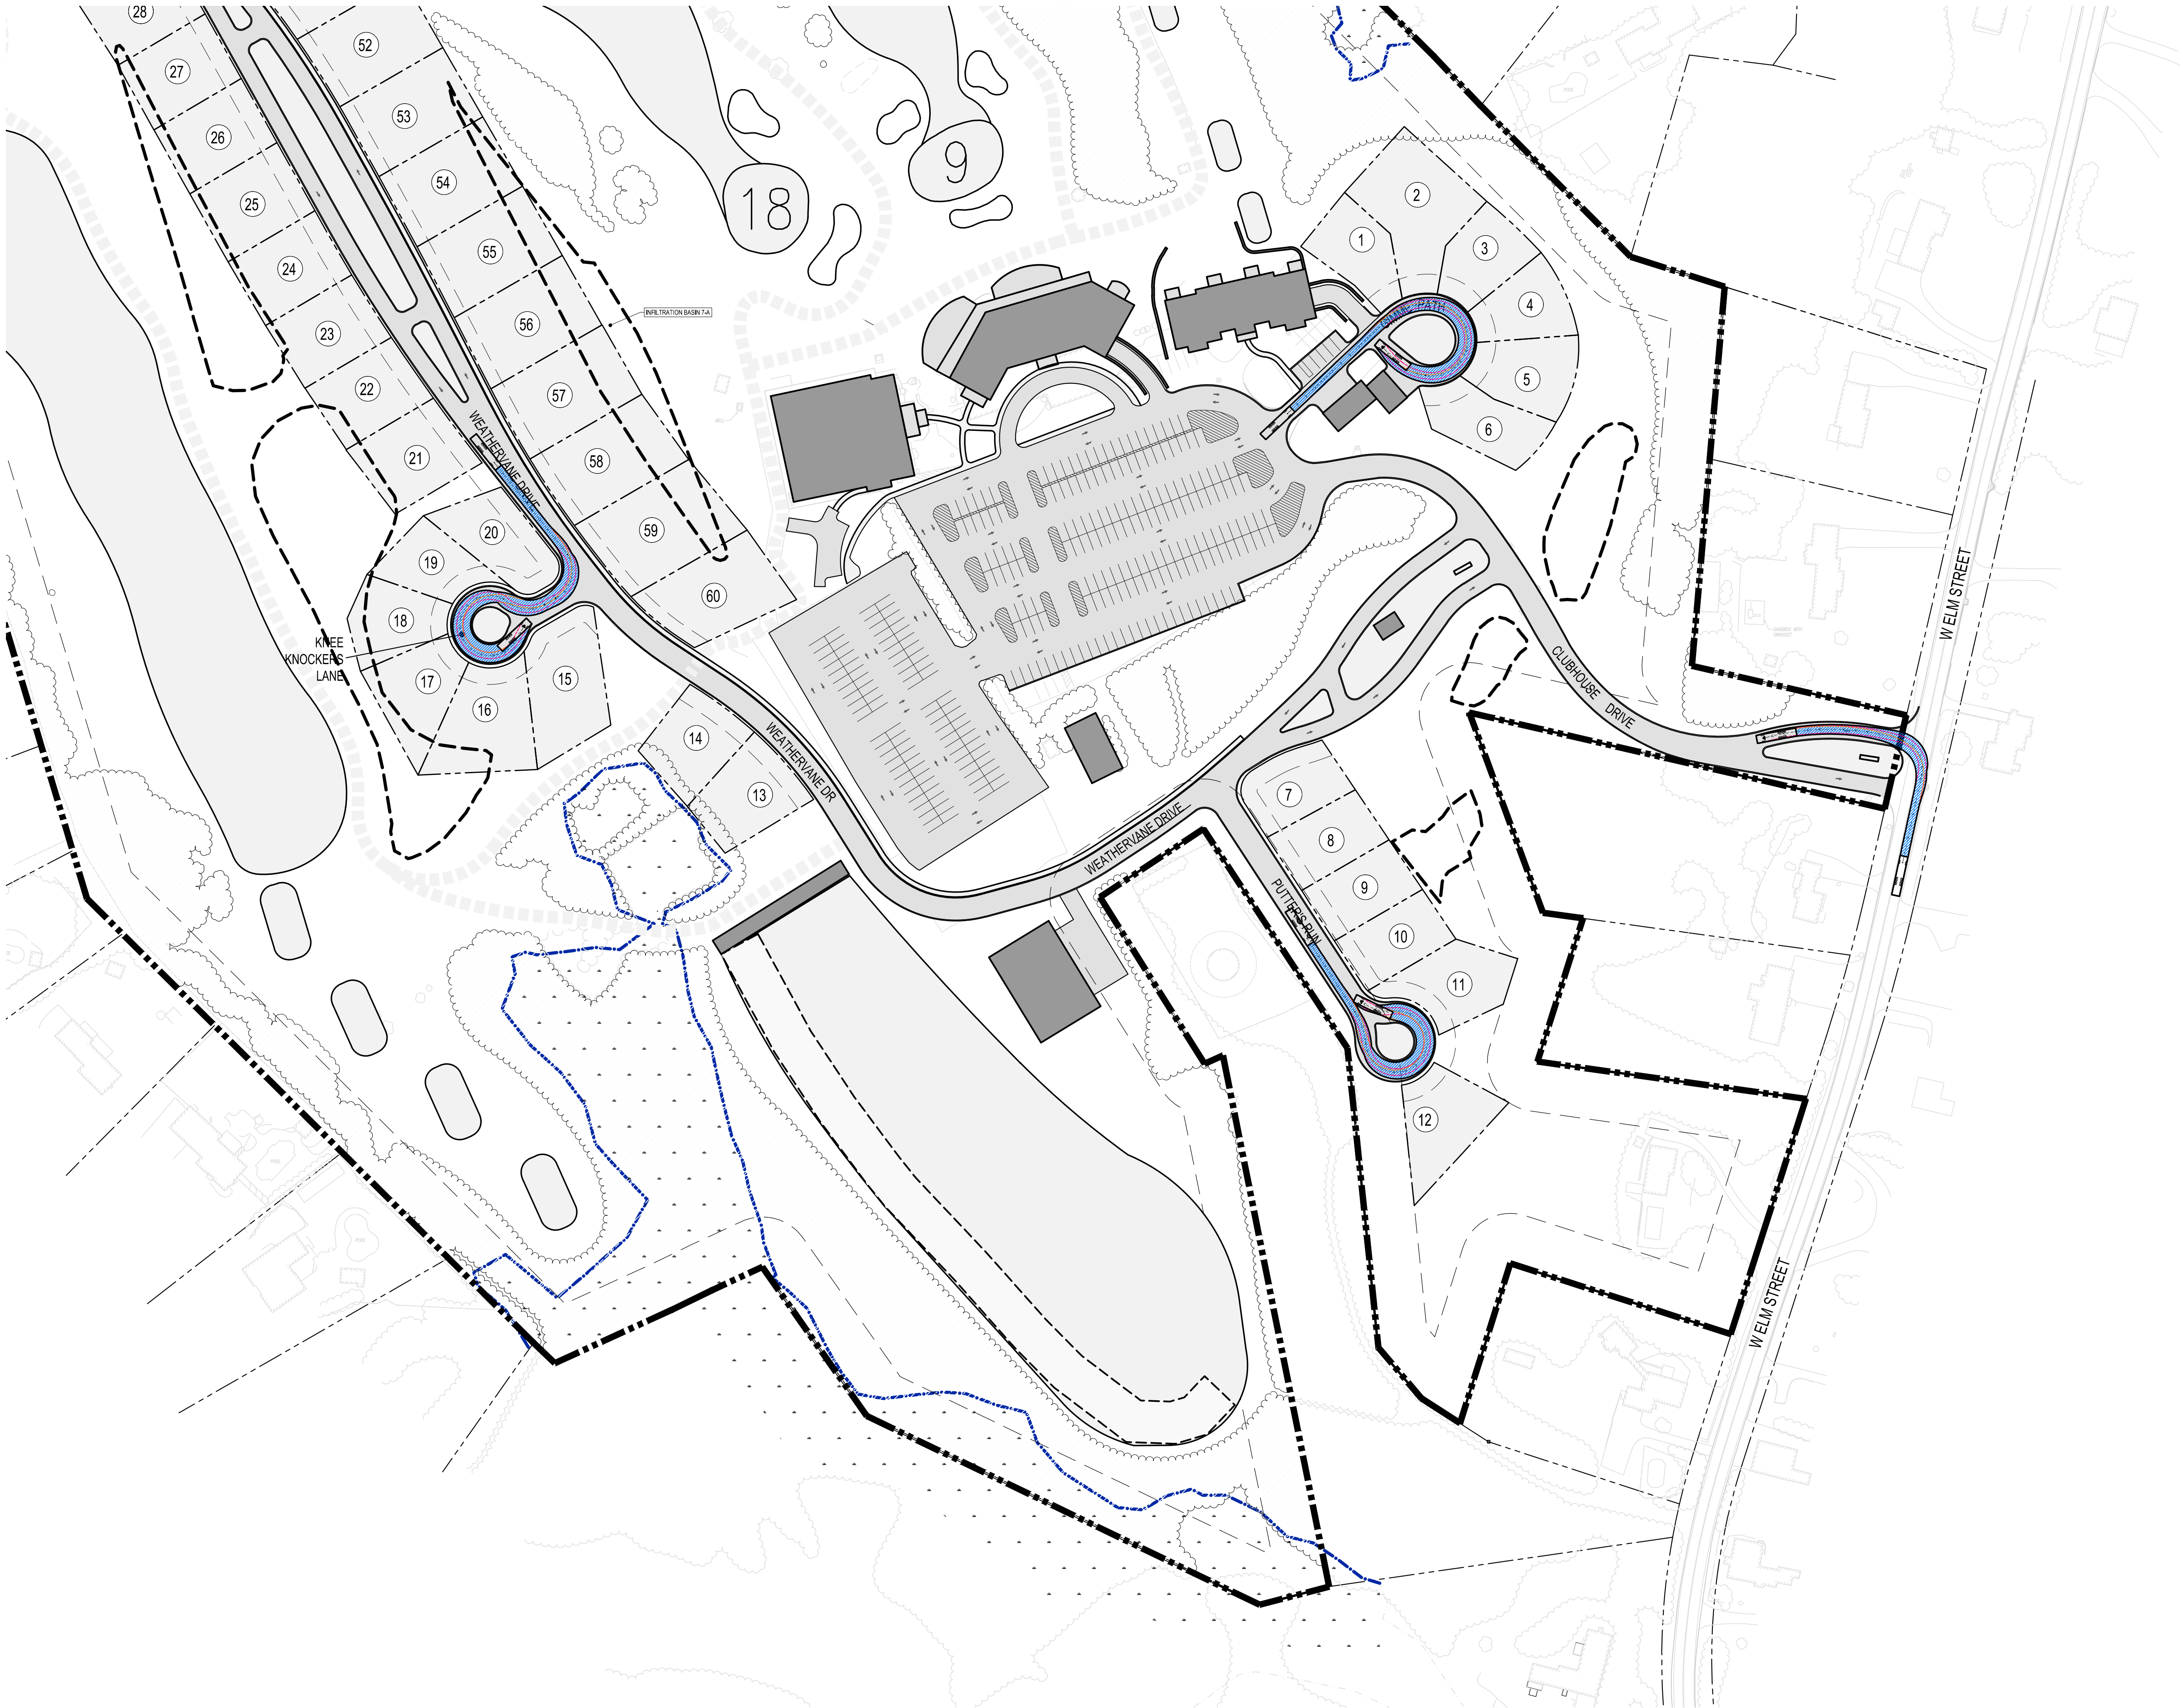

Date	Description	No.
Revisions		

Gabe Hall
8-8-2023

GABRIEL R. CROCKER
PROFESSIONAL ENGINEER, MA REGISTRATION #47917

**Crocker
Design
Group**

2 SHARP
STREET, UNIT A
HINGHAM, MA
02043
P: 781-919-0808

Project
**AGE QUALIFIED VILLAGE
PEMBROKE COUNTRY CLUB**
DWELLEY STREET, HAZELWOOD DRIVE &
WEST ELM STREET
PEMBROKE, MA

Prepared for
**WEATHERVANE AT PEMBROKE
COUNTRY CLUB, LLC**
190 OLD DERBY STREET, SUITE 311
HINGHAM, MA 02043

Drawing Title
AUTOTURN PLAN

Project No.	100-064	Drawing No.	X-3
Date	08 / 08 / 2023		
Scale	1" = 80'		
Drawn By	ASZ, JPM, RML		
Approved By	TC		

