


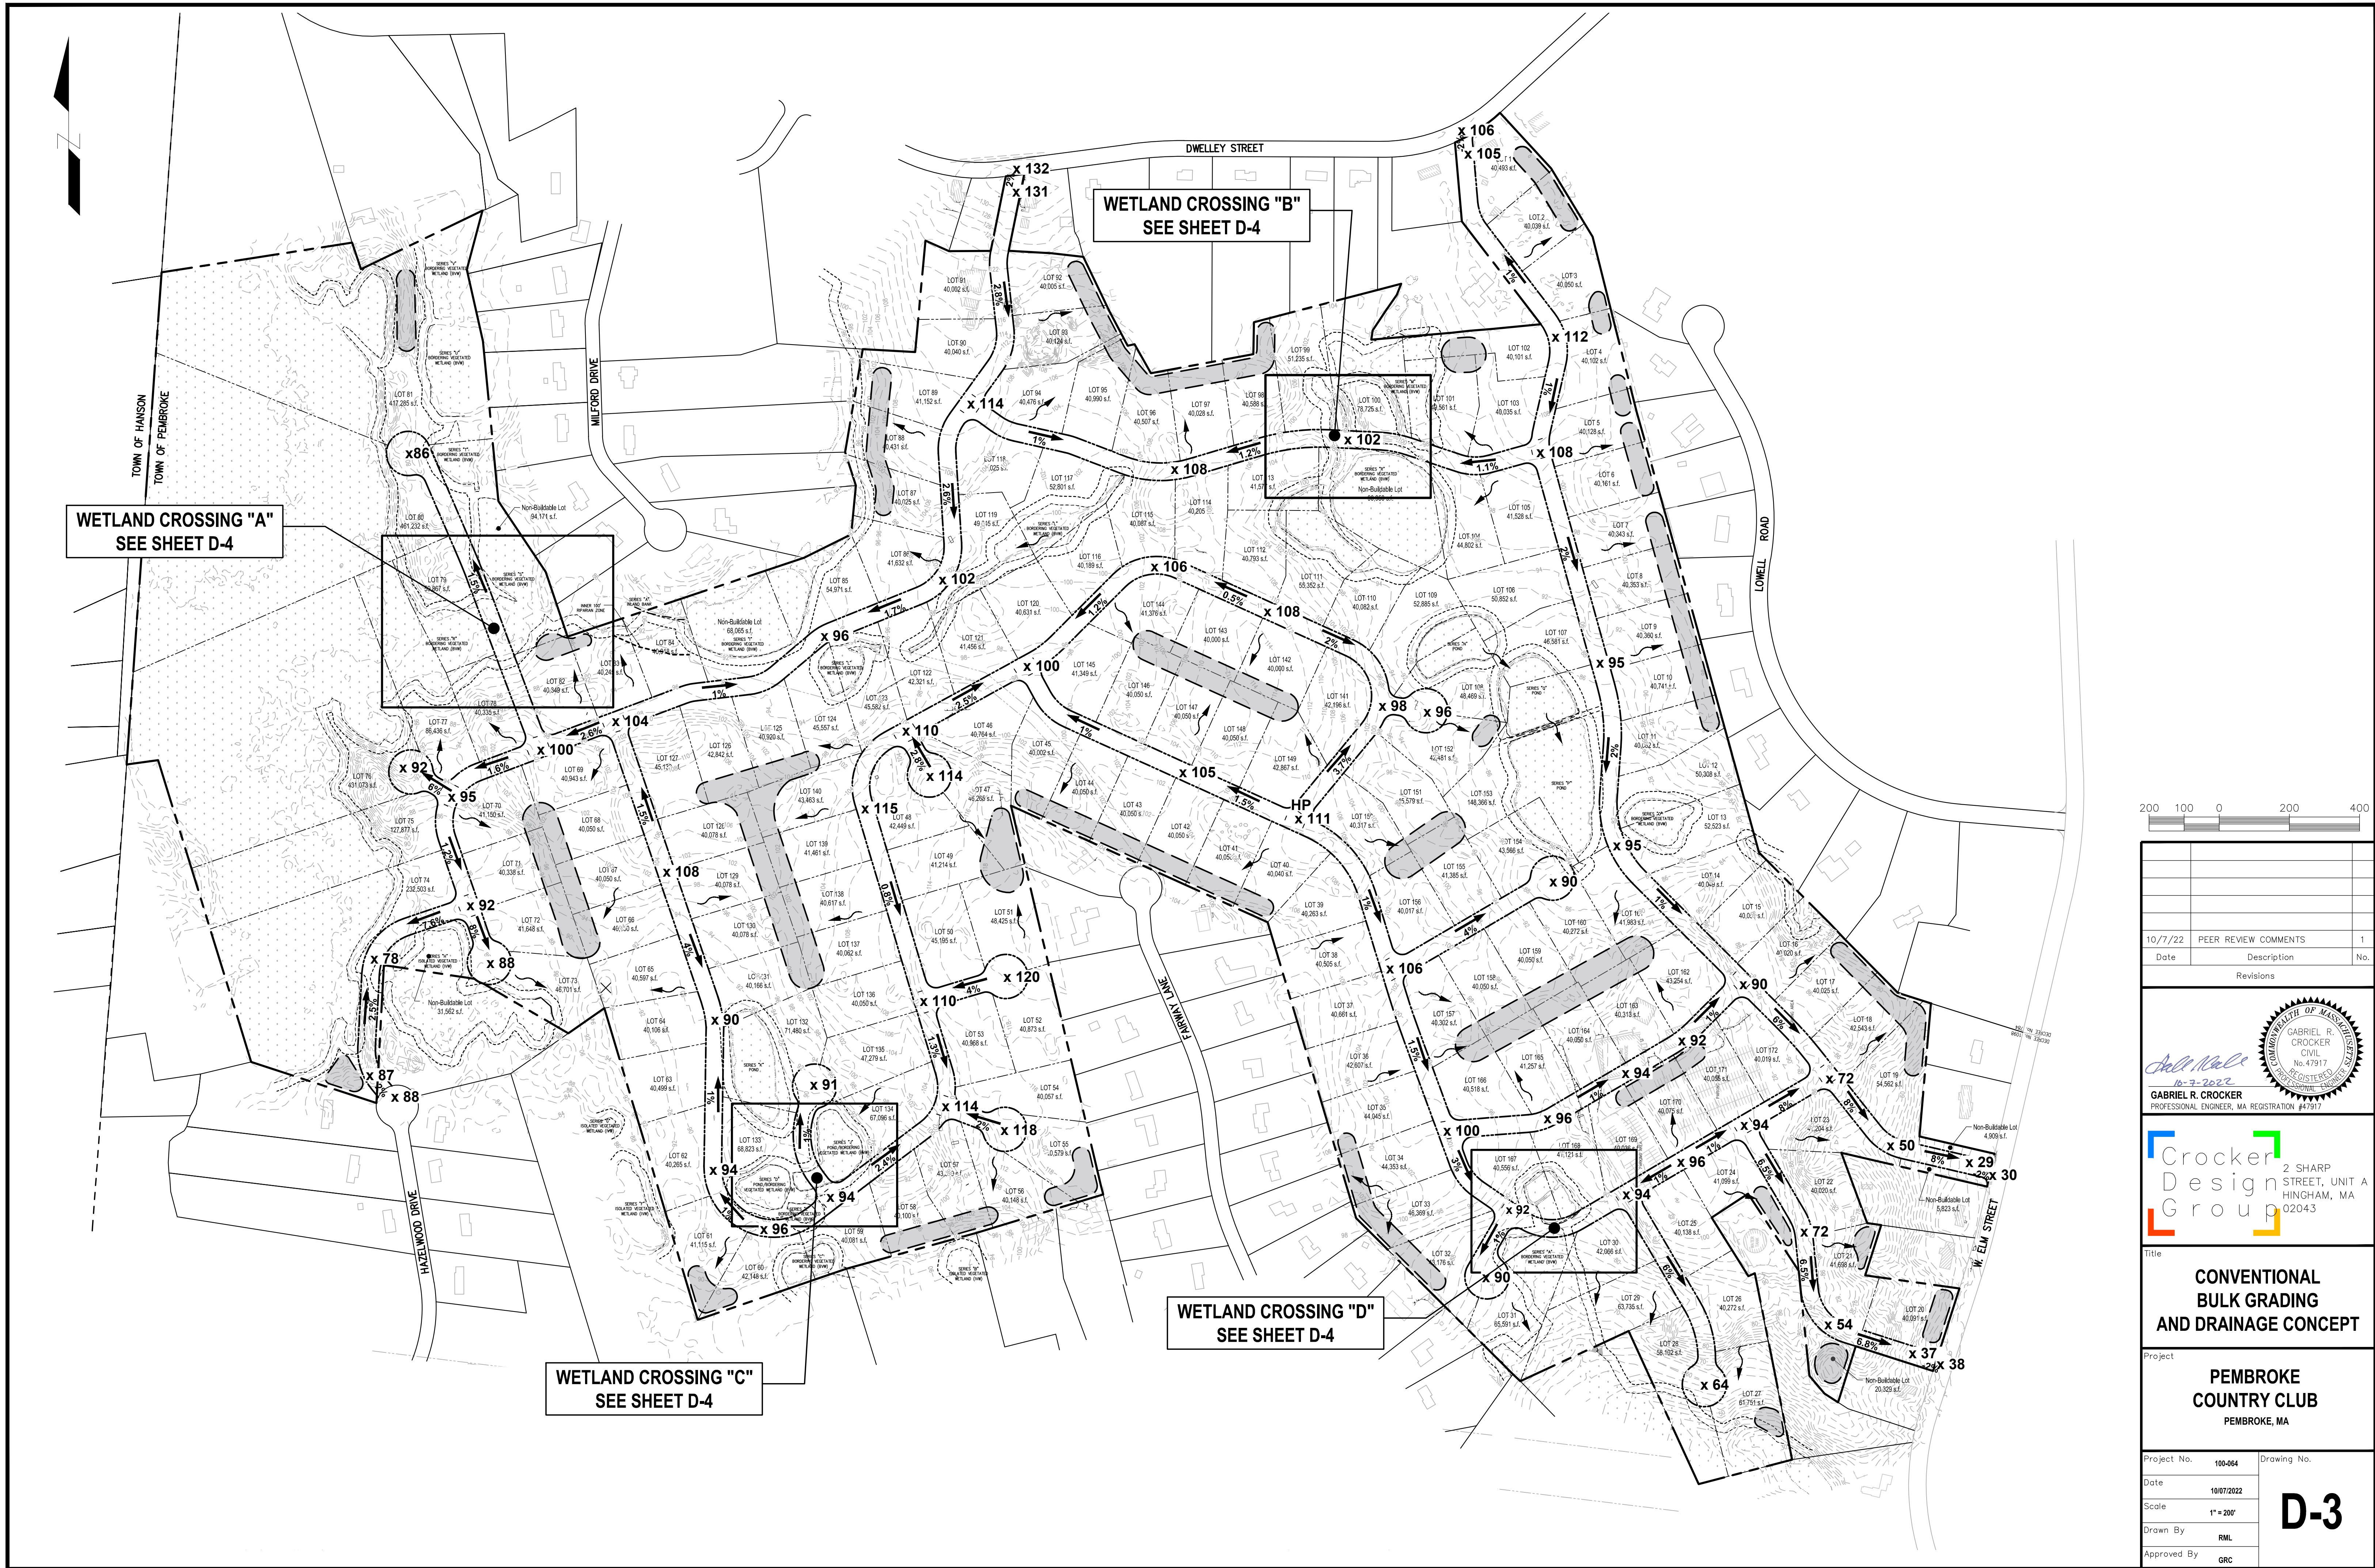

Date	Description	No.
10/7/22	PEER REVIEW COMMENTS	1
Revisions		

Gabriel R. Crocker
10-7-2022
GABRIEL R. CROCKER
PROFESSIONAL ENGINEER, MA REGISTRATION #47917

Crocker Design Group
2 SHARP STREET, UNIT A
HINGHAM, MA 02043

Title
CONVENTIONAL BULK GRADING AND DRAINAGE CONCEPT

Project
PEMBROKE COUNTRY CLUB
PEMBROKE, MA

Project No.	100-064	Drawing No.	D-3
Date	10/07/2022		
Scale	1" = 200'		
Drawn By	RML		
Approved By	GRC		