


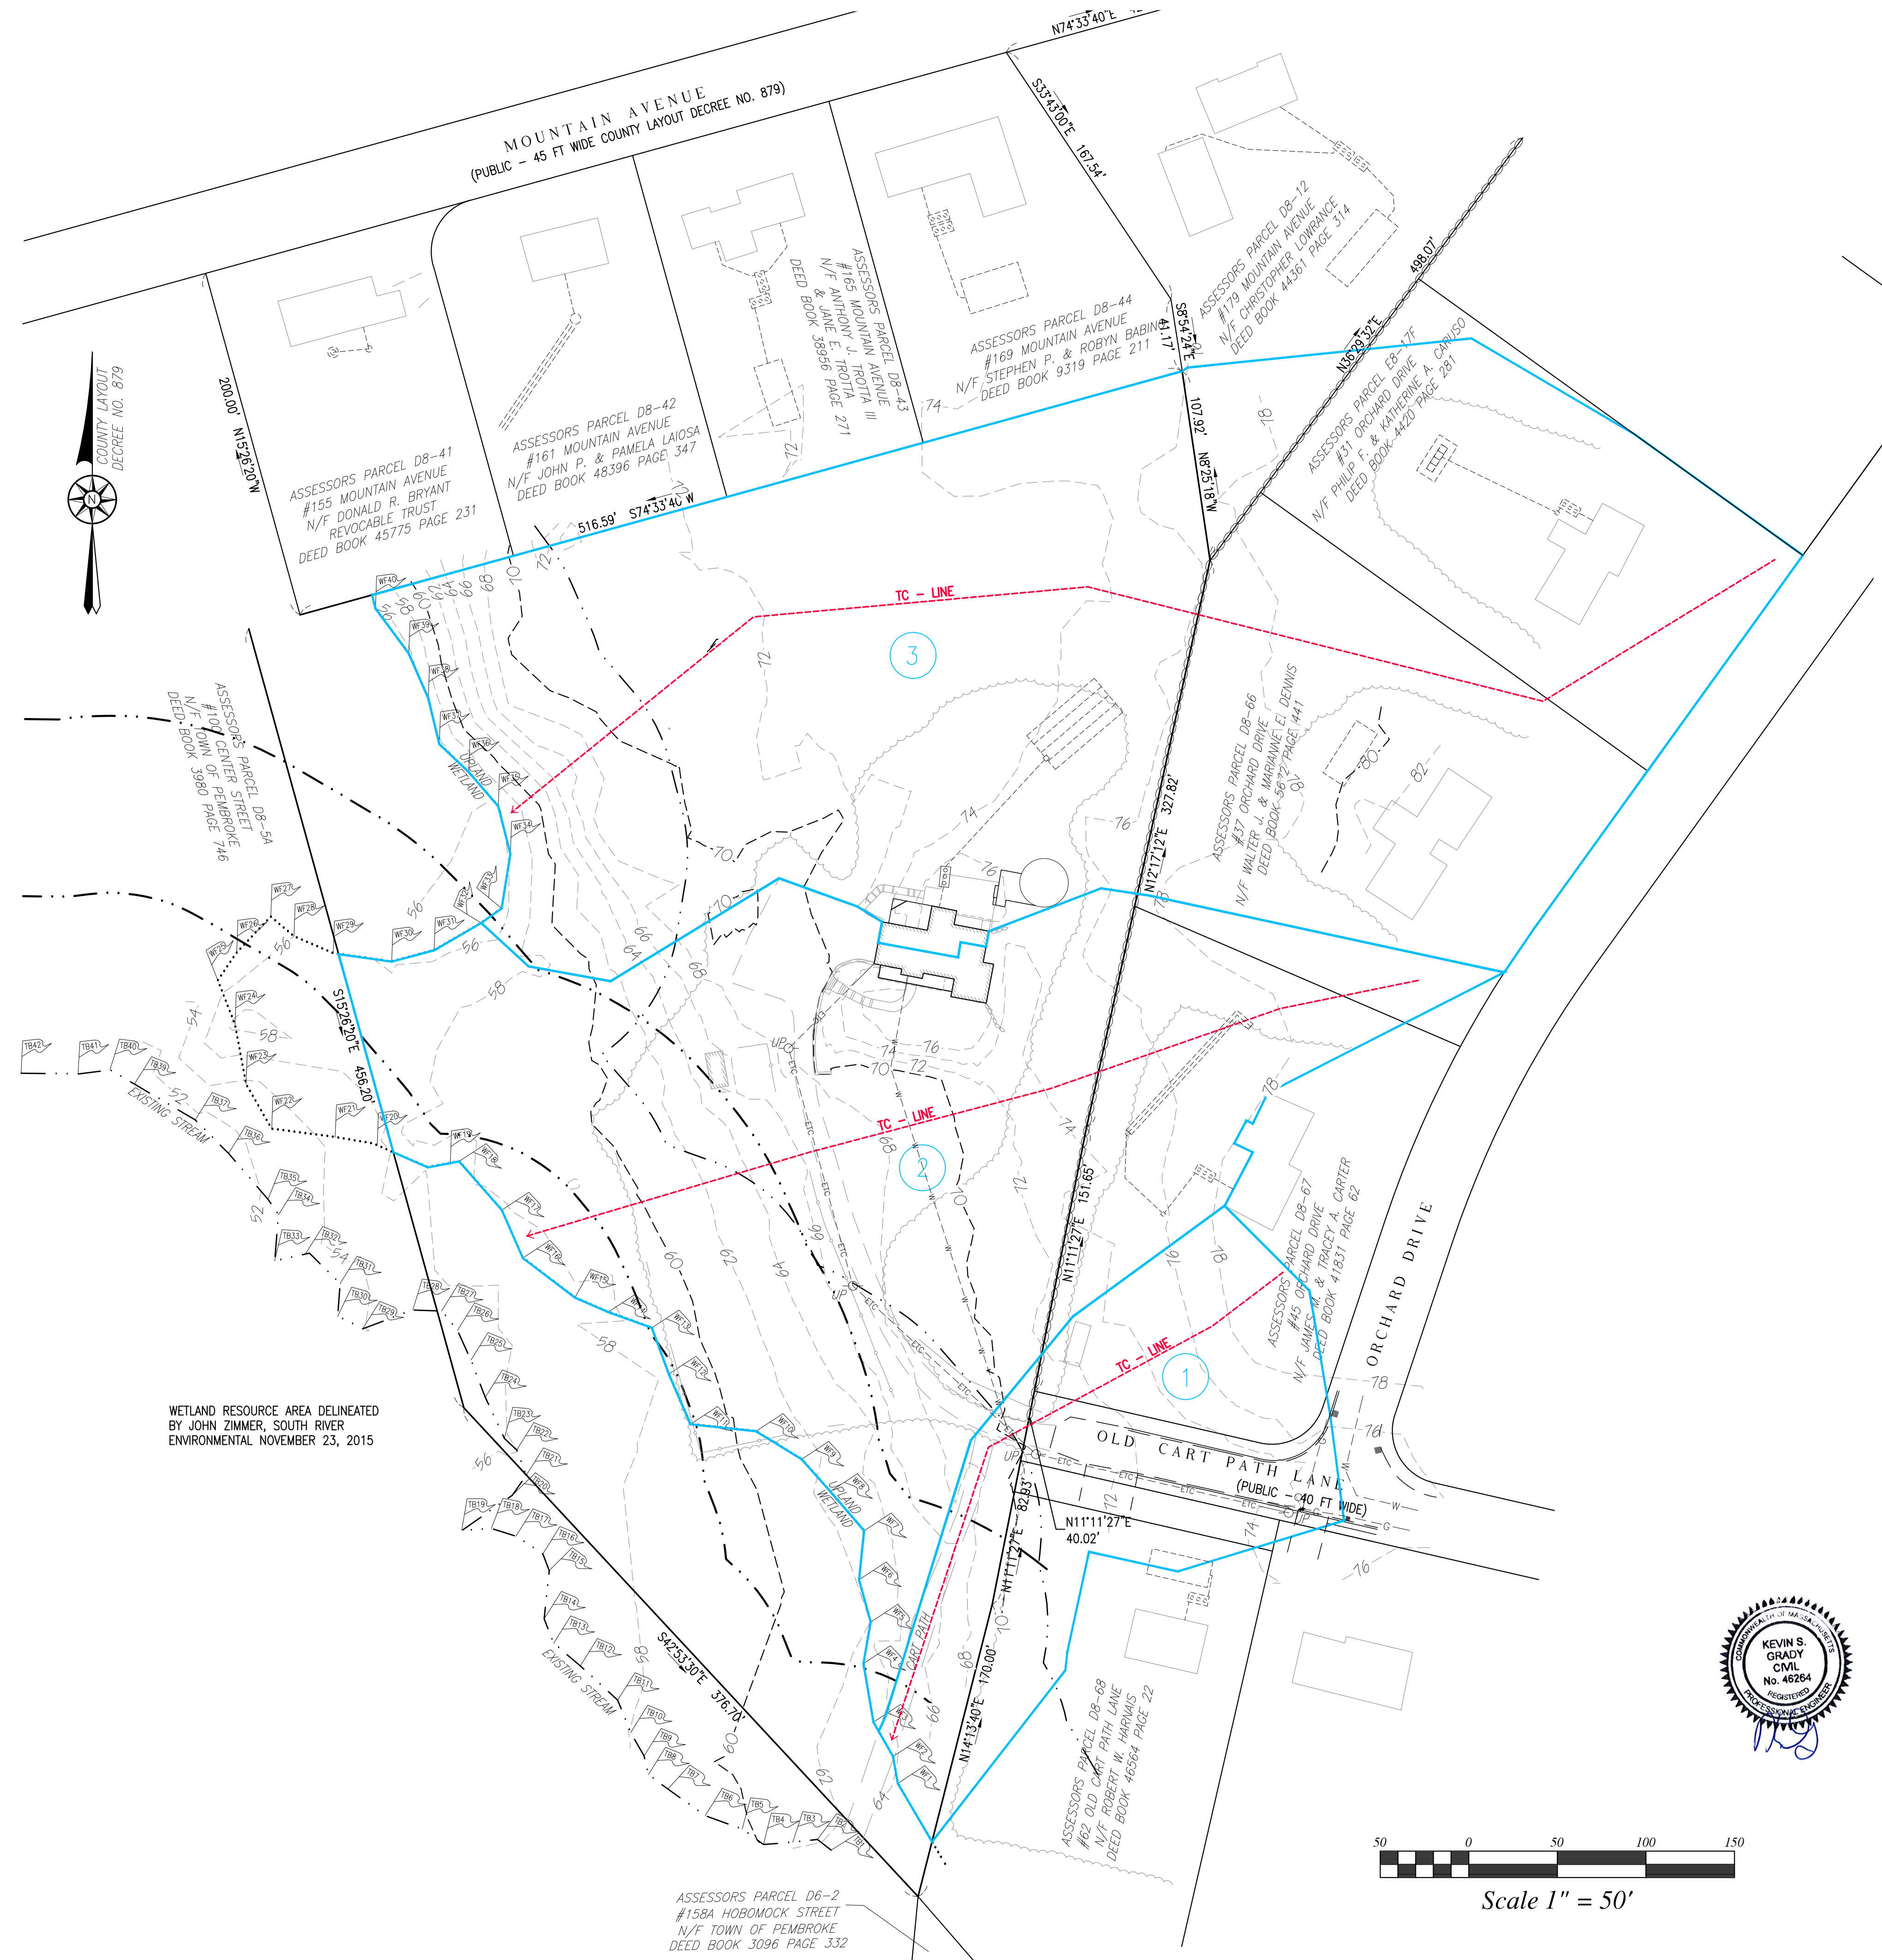

TRIBUTARY AREA PLAN **CART PATH LANE EXT.** **(70 CART PATH LANE)** **PEMBROKE, MASSACHUSETTS**

PREPARED FOR:
 STEPHEN SAIA
 70 OLD CART PATH LANE
 PEMBROKE, MA 02359

JANUARY 7, 2020
 SCALE: AS SHOWN
 JOB No. 14-346

REVISED:
 FEBRUARY 7, 2020
 REVIEW COMMENTS




GRADY CONSULTING, L.L.C.
 Civil Engineers, Land Surveyors &
 Landscape Architects
 71 Evergreen Street, Suite 1, Kingston, MA 02364
 Phone (781) 585-2300 Fax (781) 585-2378

Scale 1" = 50'



WETLAND RESOURCE AREA DELINEATED
BY JOHN ZIMMER, SOUTH RIVER
ENVIRONMENTAL NOVEMBER 23, 2015

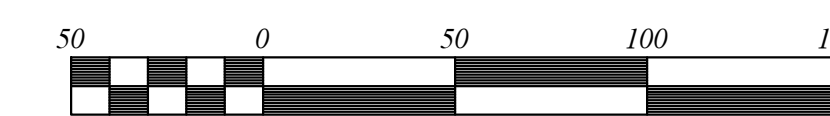

Scale 1" = 50'

TRIBUTARY AREA PLAN **CART PATH LANE EXT.** **(70 CART PATH LANE)** **PEMBROKE, MASSACHUSETTS**

PREPARED FOR:
STEPHEN SAIA
70 OLD CART PATH LANE
PEMBROKE, MA 02359

JANUARY 7, 2020
SCALE: AS SHOWN
JOB No. 14-346

REVISED:
FEBRUARY 7, 2020
REVIEW COMMENTS

GRADY CONSULTING, L.L.C.
 Civil Engineers, Land Surveyors &
 Landscape Architects
 71 Evergreen Street, Suite 1, Kingston, MA 02364
 Phone (781) 585-2300 Fax (781) 585-2378