


COPYRIGHT © BY GRADY CONSULTING, L.L.C.
NO PART OF THIS DOCUMENT MAY BE REPRODUCED, STORED IN A RETRIEVAL SYSTEM, OR TRANSMITTED IN ANY FORM OR BY ANY MEANS, ELECTRONIC, MECHANICAL, PHOTOCOPYING, RECORDING OR OTHERWISE, WITHOUT THE EXPRESS WRITTEN CONSENT OF GRADY CONSULTING, L.L.C. WITH THE EXCEPTION THAT ANY MODIFICATIONS MADE TO THIS DOCUMENT WITHOUT THE EXPRESS WRITTEN CONSENT OF GRADY CONSULTING, L.L.C. SHALL RENDER IT UNUSABLE.

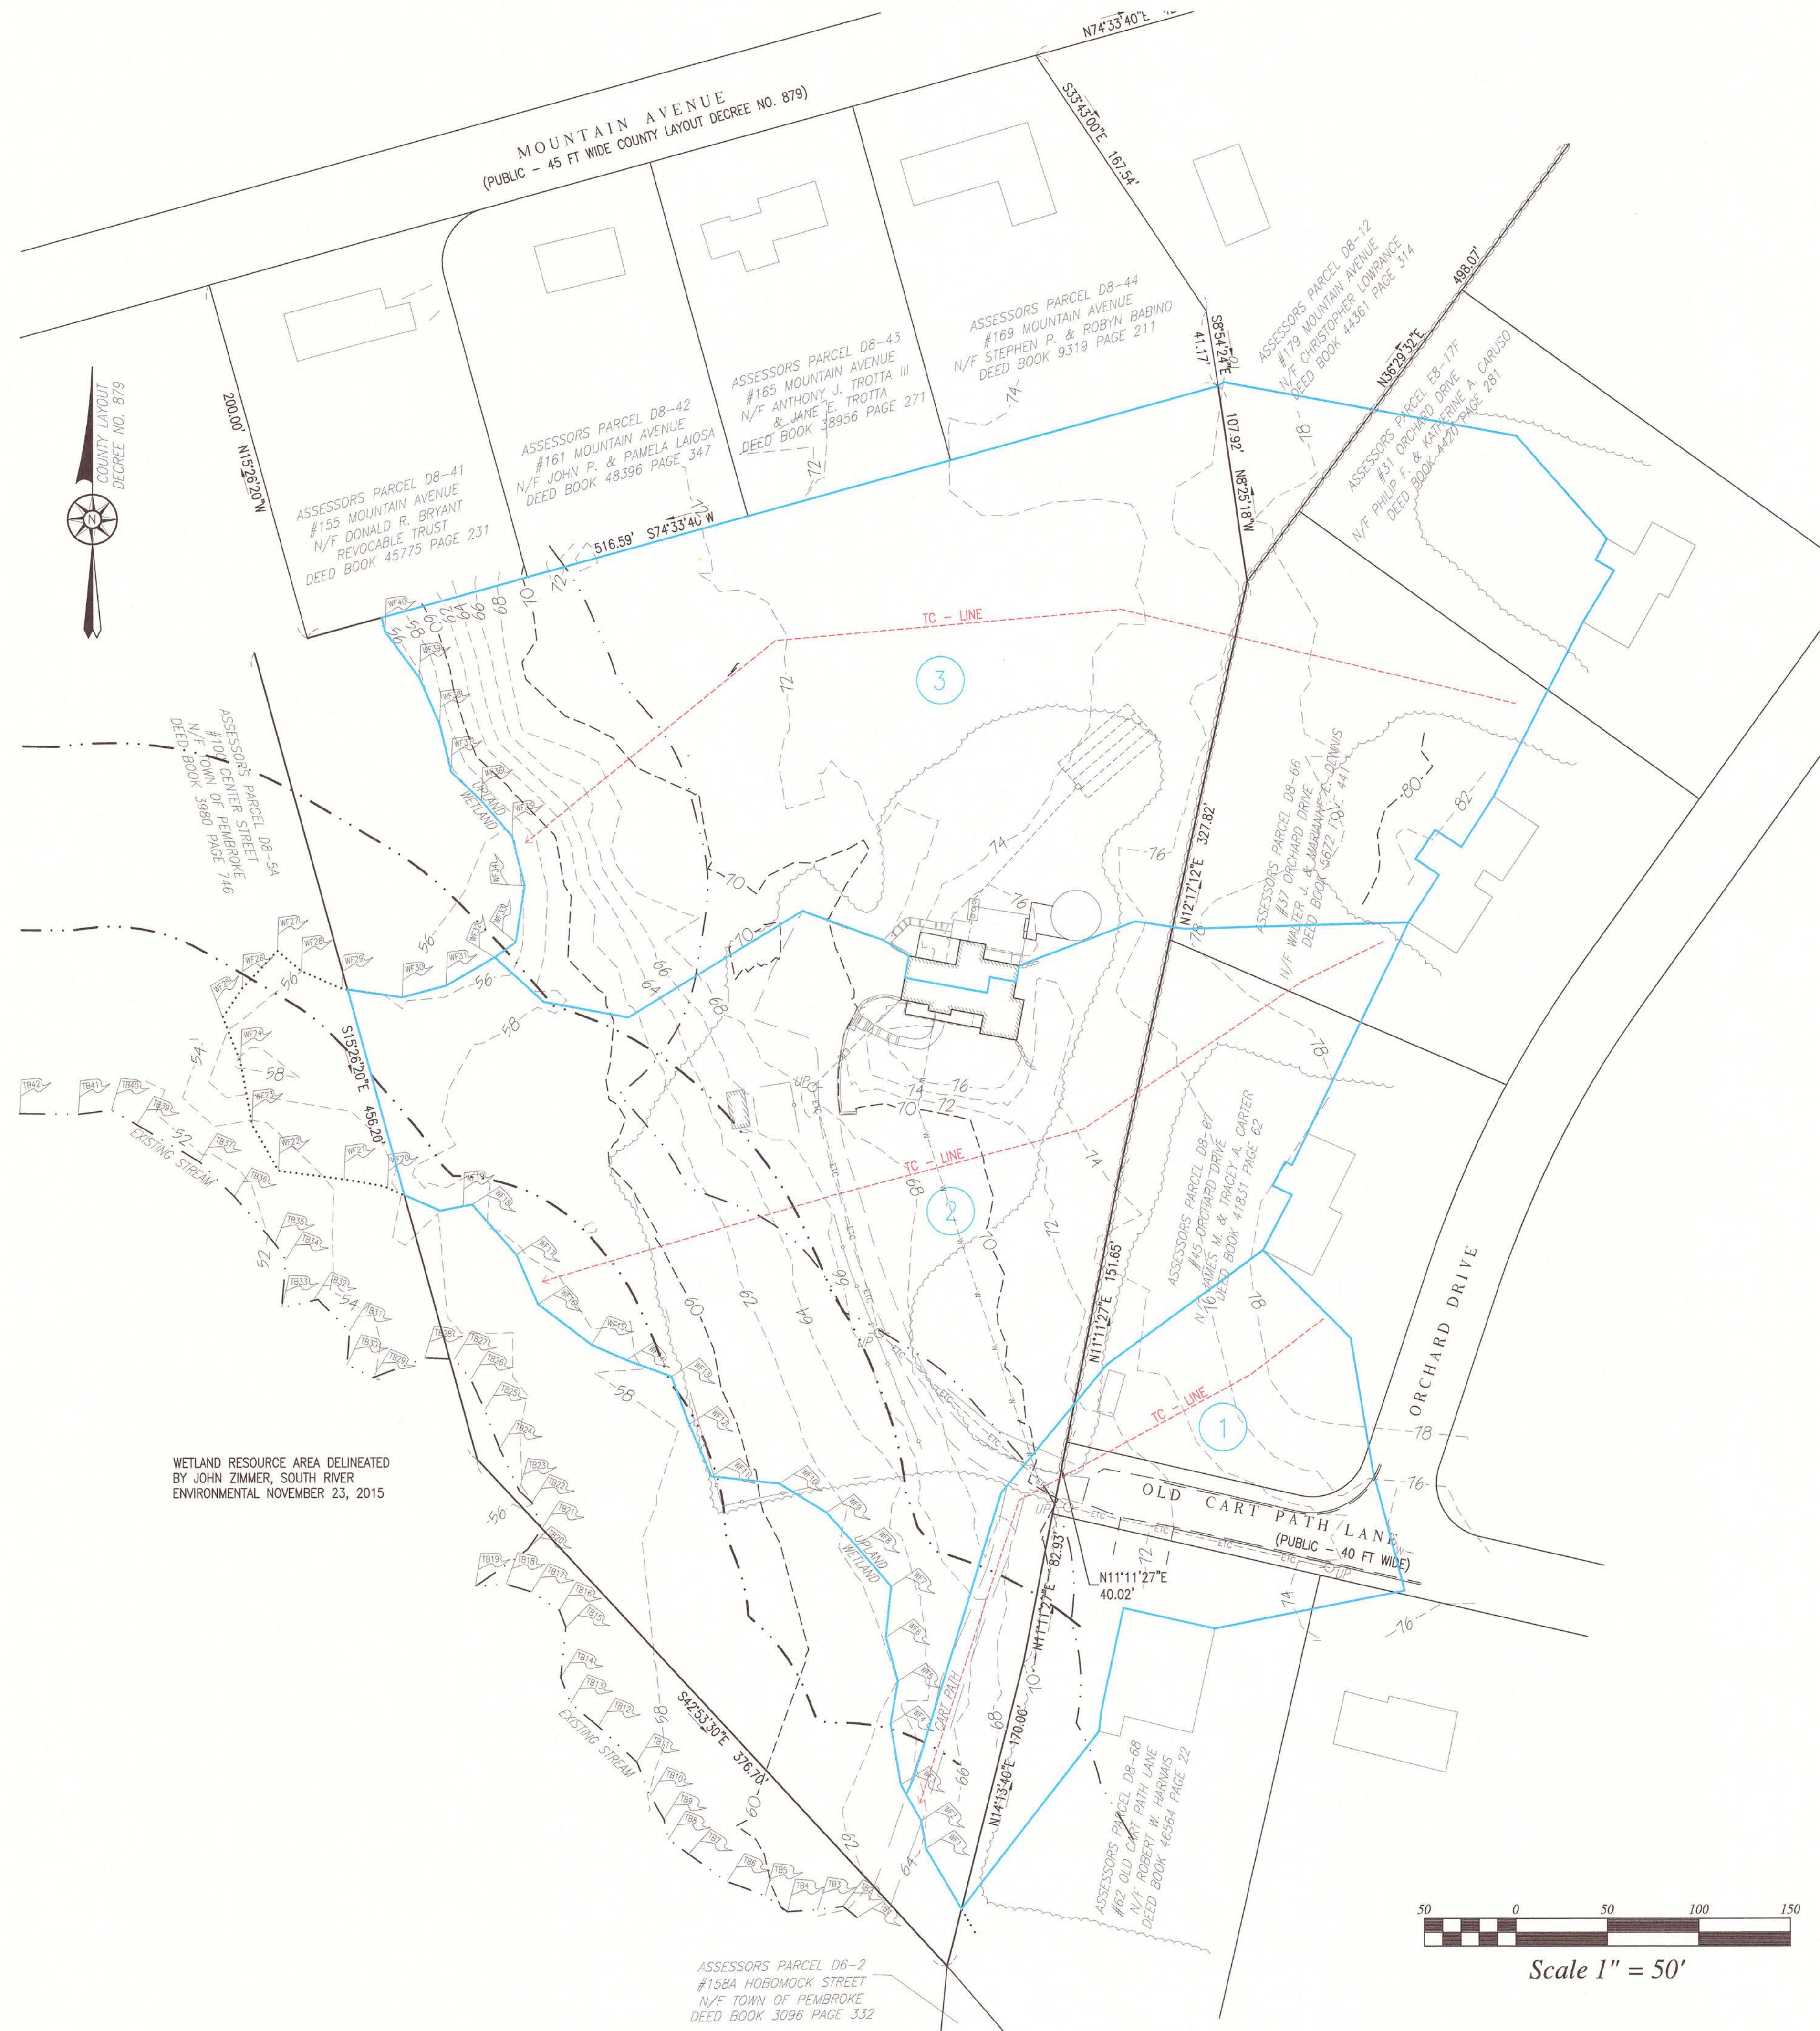


TRIBUTARY AREA PLAN CART PATH LANE EXT. (70 CART PATH LANE) PEMBROKE, MASSACHUSETTS



PREPARED FOR:
STEPHEN SAIA
70 OLD CART PATH LANE
PEMBROKE, MA 02359

JANUARY 7, 2020
SCALE: AS SHOWN
JOB No. 14-346

GRADY CONSULTING, L.L.C.
Civil Engineers, Land Surveyors &
Landscape Architects
71 Evergreen Street, Suite 1, Kingston, MA 02364
Phone (781) 585-2300 Fax (781) 585-2378

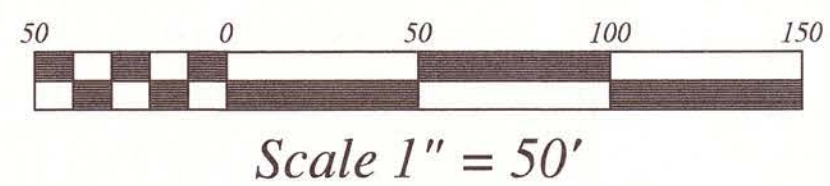

COPYRIGHT © BY GRADY CONSULTING, LLC.
A RETRIEVAL SYSTEM, OR TRANSMISSION, OR ANY FORM OR BY ANY MEANS, ELECTRONIC,
MECHANICAL, PHOTOCOPYING, RECORDING OR OTHERWISE, WITHOUT THE EXPRESS WRITTEN CONSENT OF GRADY CONSULTING, LLC. WITH THE EXCEPTION
OF ANY REGULATORY AGENCY, NO PART OF THIS DOCUMENT MAY BE REPRODUCED OR TRANSMITTED IN ANY FORM OR BY ANY MEANS, ELECTRONIC,
OR MECHANICAL, INCLUDING PHOTOCOPYING, RECORDING, OR BY ANY INFORMATION STORAGE AND RETRIEVAL SYSTEM, WITHOUT THE EXPRESS WRITTEN CONSENT OF GRADY CONSULTING, LLC. SHALL BE SUBJECT TO A
LITIGATION AND TO THE DISPOSITION OF THE COURT.

