
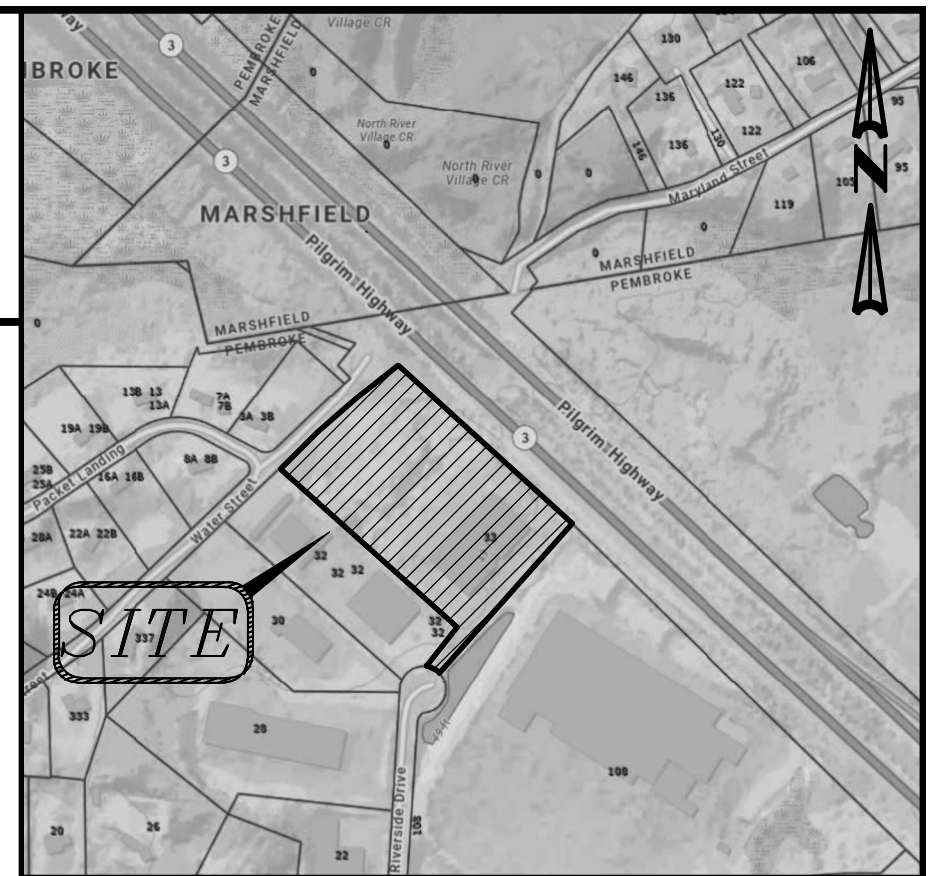


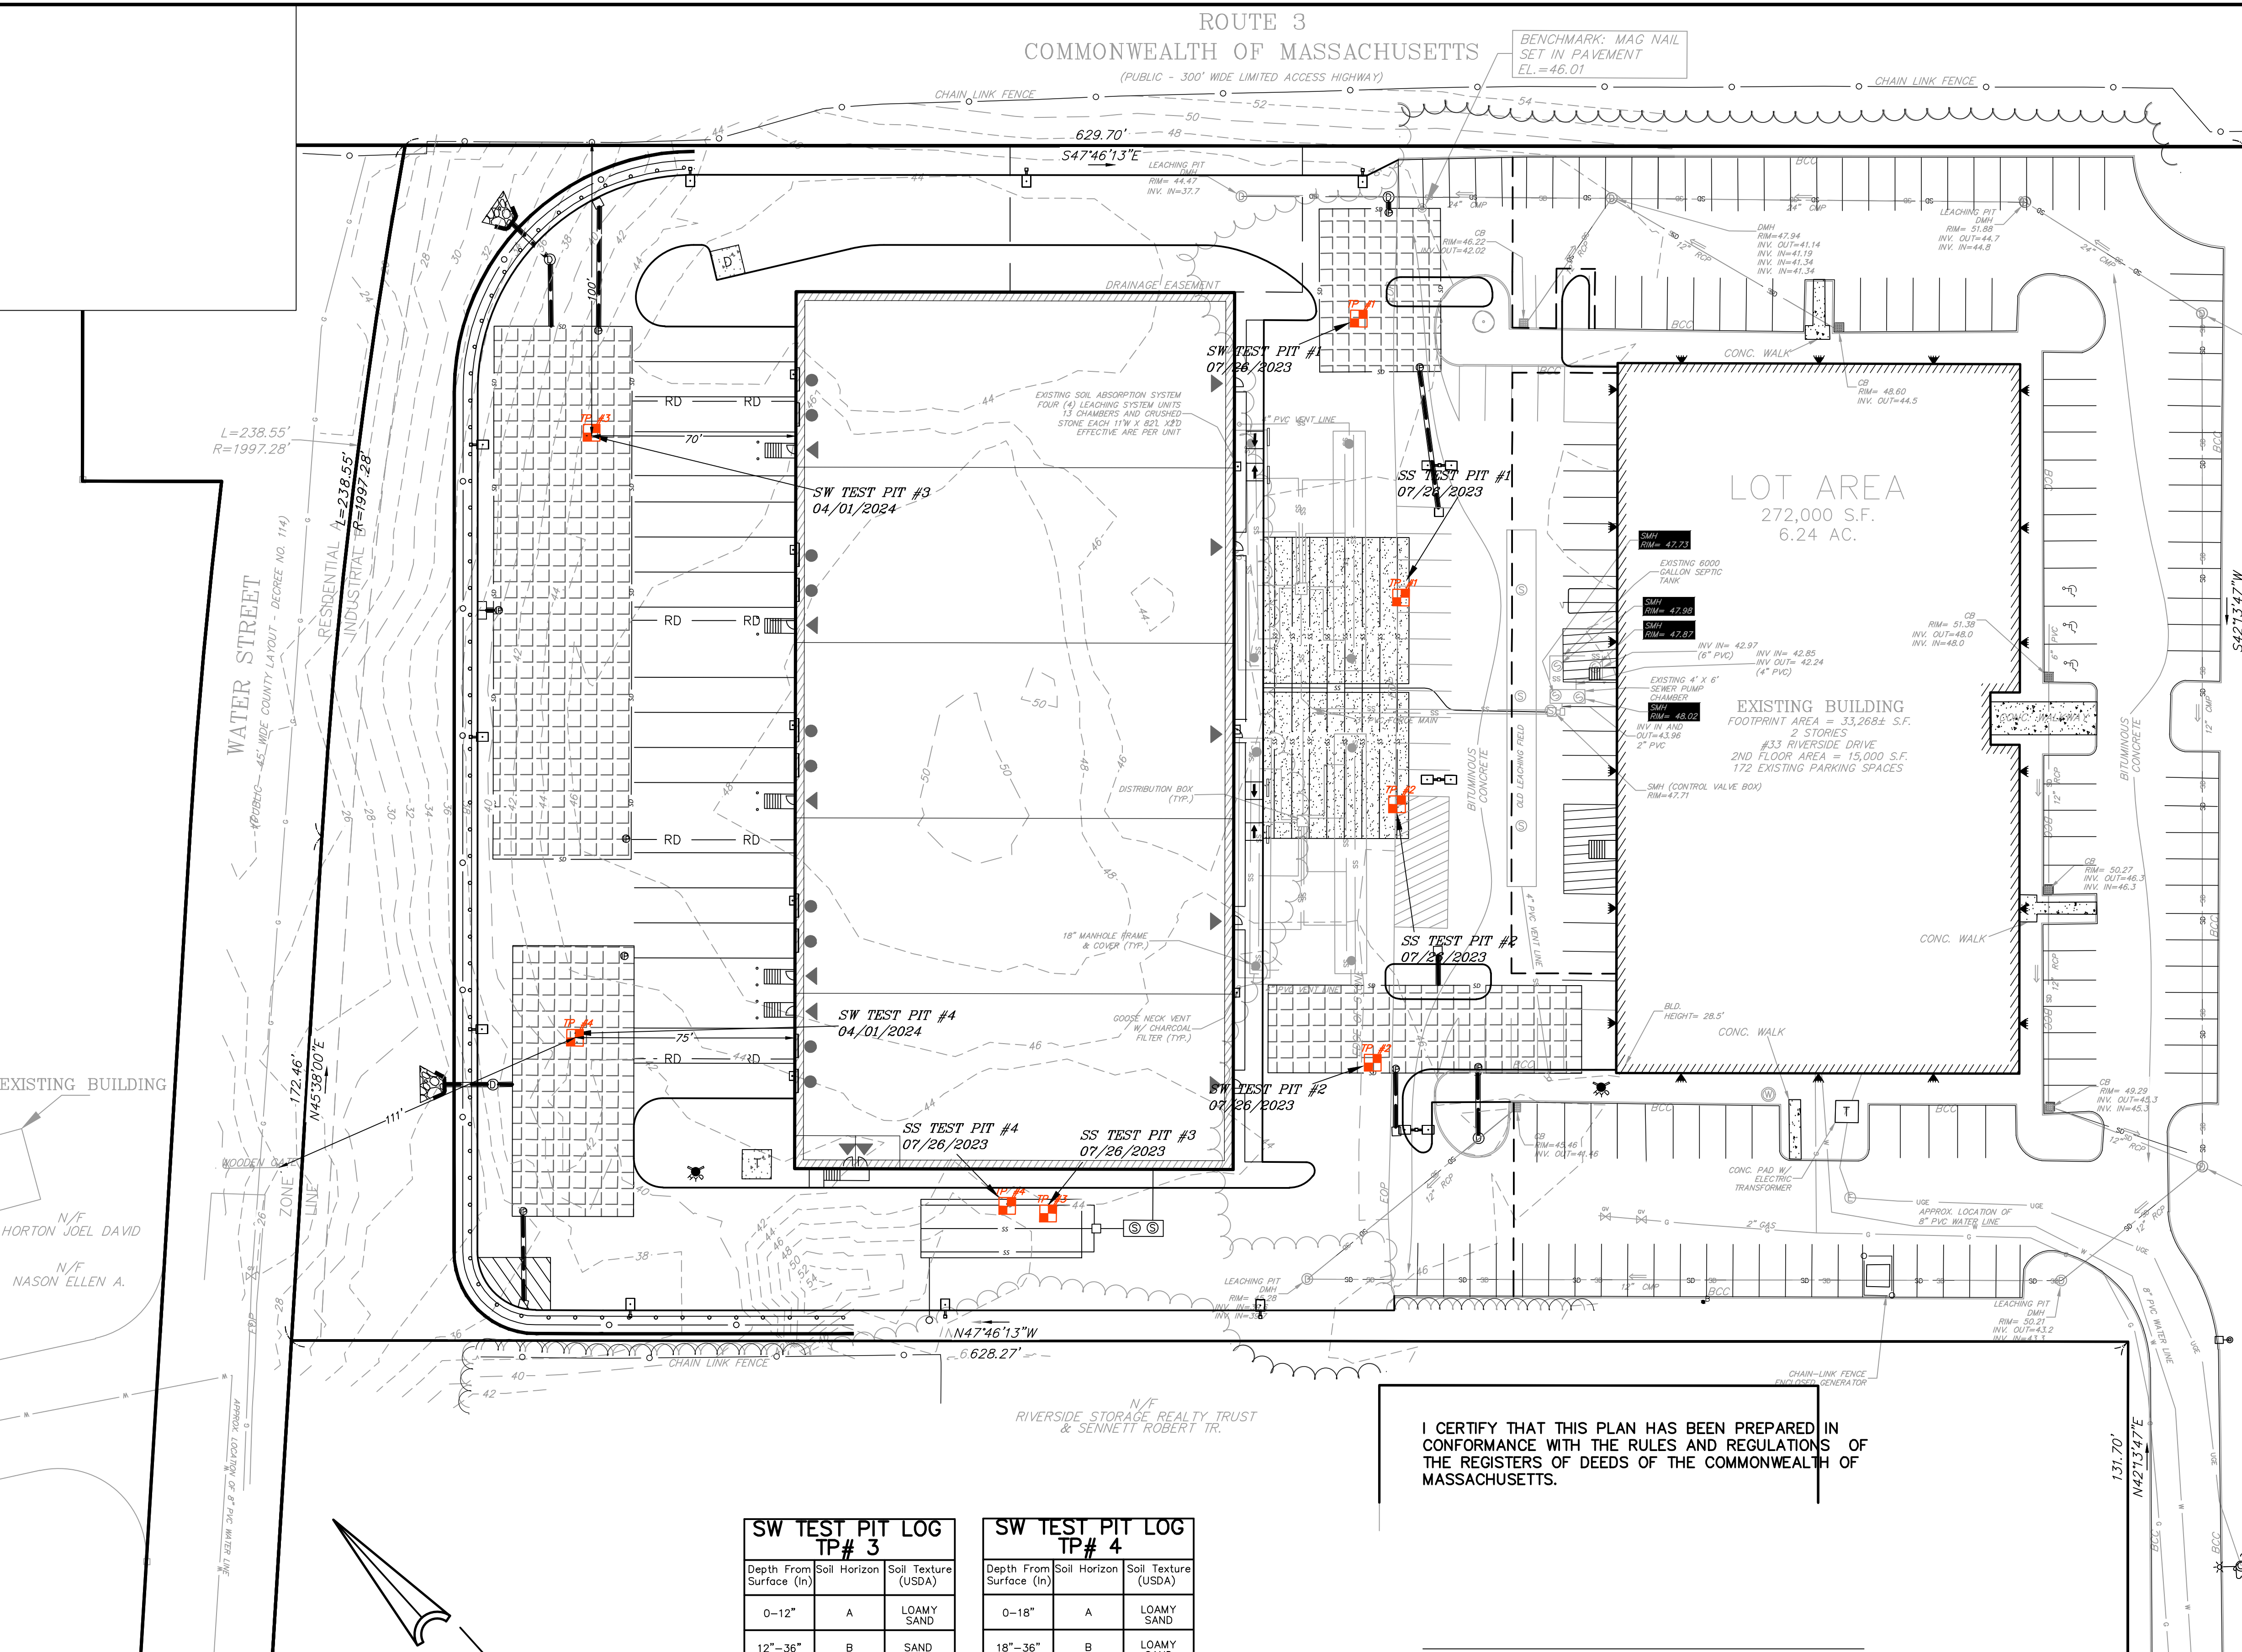

SW TEST PIT LOG TP# 1		
Depth From Surface (In)	Soil Horizon	Soil Texture (USDA)
0-7"	A	LOAMY SAND
7"-24"	B	SAND
24"-108"	C	SAND & GRAVEL
SURFACE ELEVATION @ 45.1 NO MOTTILING OBSERVED NO WEeping OBSERVED		

SW TEST PIT LOG TP# 2		
Depth From Surface (In)	Soil Horizon	Soil Texture (USDA)
0-7"	A	LOAMY SAND
7"-30"	B	SAND
30"-108"	C	SAND & GRAVEL
SURFACE ELEVATION @ 45.3 NO MOTTILING OBSERVED NO WEeping OBSERVED		

SS TEST PIT LOG TP# 1		
Depth From Surface (In)	Soil Horizon	Soil Texture (USDA)
0-3"	ASPHALT	
3"-30"	FILL	
30"-90"	C	SAND & GRAVEL
SURFACE ELEVATION @ 46.6 NO MOTTILING OBSERVED NO WEeping OBSERVED		

SS TEST PIT LOG TP# 2		
Depth From Surface (In)	Soil Horizon	Soil Texture (USDA)
0-3"	ASPHALT	
3"-30"	FILL	
30"-99"	C	SAND & GRAVEL
SURFACE ELEVATION @ 46.7 NO MOTTILING OBSERVED NO WEeping OBSERVED		

SS TEST PIT LOG TP# 3		
Depth From Surface (In)	Soil Horizon	Soil Texture (USDA)
0-6"	A	LOAMY SAND
6"-36"	B	SAND
36"-90"	C	GRAVELLY SAND
SURFACE ELEVATION @ 44.2 NO MOTTILING OBSERVED NO WEeping OBSERVED		


SS TEST PIT LOG TP# 4		
Depth From Surface (In)	Soil Horizon	Soil Texture (USDA)
0-6"	A	LOAMY SAND
6"-36"	B	SAND
36"-102"	C	SAND
SURFACE ELEVATION @ 44.2 NO MOTTILING OBSERVED NO WEeping OBSERVED		

SW TEST PIT LOG TP# 3		
Depth From Surface (In)	Soil Horizon	Soil Texture (USDA)
0-12"	A	LOAMY SAND
12"-36"	B	SAND
36"-156"	C	SAND
SURFACE ELEVATION @ 44.0± NO MOTTILING OBSERVED NO WEeping OBSERVED		

SW TEST PIT LOG TP# 4		
Depth From Surface (In)	Soil Horizon	Soil Texture (USDA)
0-18"	A	LOAMY SAND
18"-36"	B	LOAMY SAND
36"-120"	C1	LOAMY SAND
120"-156"	C2	SAND
SURFACE ELEVATION @ 42.0± NO MOTTILING OBSERVED NO WEeping OBSERVED		

I CERTIFY THAT THIS PLAN HAS BEEN PREPARED IN CONFORMANCE WITH THE RULES AND REGULATIONS OF THE REGISTERS OF DEEDS OF THE COMMONWEALTH OF MASSACHUSETTS.

STEVEN M. HORSFALL, P.L.S. DATE

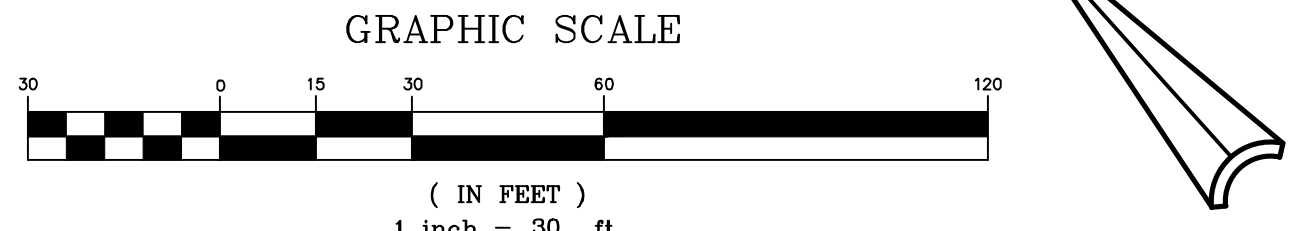

KELLY ENGINEERING GROUP SHALL NOT BE RESPONSIBLE FOR CONSTRUCTION MEANS, METHODS, TECHNIQUES, OR PROCEDURES UTILIZED BY THE CONTRACTOR, NOR FOR THE SAFETY OF PUBLIC OR CONTRACTOR'S EMPLOYEES, OR FOR THE FAILURE OF THE CONTRACTOR TO CARRY OUT THE WORKING ACCORDANCE WITH THE CONTRACT DOCUMENTS. THE EXTENT OF KELLY ENGINEERING GROUP'S LIABILITY FOR THIS PLAN IS LIMITED TO THE EXTENT OF ITS FEE LESS THIRD PARTY COST.

COPYRIGHT (C) by KELLY ENGINEERING GROUP, INC.
All Rights Reserved

NO PART OF THIS DOCUMENT MAY BE REPRODUCED, STORED IN A RETRIEVAL SYSTEM, OR TRANSMITTED IN ANY FORM OR BY ANY MEANS, ELECTRONIC, MECHANICAL, PHOTOCOPYING, RECORDING OR OTHERWISE, WITHOUT THE PRIOR WRITTEN PERMISSION OF KELLY ENGINEERING GROUP. ANY VIOLATIONS TO THIS DOCUMENT WITHOUT THE WRITTEN PERMISSION OF KELLY ENGINEERING GROUP SHALL BE SUBJECT TO LITIGATION AND DAMAGES.

SCALE 1"= 30'	DATE 07/26/2023	REV 1	DATE 04/01/24	PER STORMWATER TEST PITS	REVISION	BY
SHEET 2 of 2	FILE # TP01	JOB # F:\P\2023-026	DRAWN BY AJV	CHKD BY BGL	APPD BY BGL	
RADER PROPERTIES, INC 33 RIVERSIDE DRIVE PEMBROKE, MASSACHUSETTS TEST PIT LOCATION PLAN						SHEET NO. 2
KELLY ENGINEERING GROUP civil engineering consultants 0 Campanelli Drive, Braintree, MA 02184 Phone: 781-843-4333 www.kellyengineeringgroup.com						